

ARMET DAVIS NEWLOVE &
ASSOCIATES, AIA ARCHITECTS
1330 OLYMPIC BLVD.
SANTA MONICA, CALIFORNIA 90404
PH 310 452-5533 FAX 310 450-4742

REV. DATE DESCRIPTION

THE USE OF THESE PLANS AND SPECIFICATIONS SHALL BE RESTRICTED TO THE ORIGINAL SITE FOR WHICH THEY WERE PREPARED AND PUBLICATION THEREOF IS EXPRESSLY LIMITED TO SUCH USE. RE-USE, REPRODUCTION OR PUBLICATION BY ANY METHOD WHATSOEVER OF THESE PLANS AND SPECIFICATIONS WITHOUT THE WRITTEN CONSENT OF THE ARCHITECT IS PROHIBITED. THE PLANS AND SPECIFICATIONS REMAINS WITH THE ARCHITECT WITHOUT PREJUDICE. VISUAL CONTACT WITH THESE PLANS AND SPECIFICATIONS SHALL CONSTITUTE PRIMA FACIE EVIDENCE OF THE ACCEPTANCE OF THE RESTRICTIONS.



LOCATION
R PROTO - CONVERSION
STORE #3987
17050 LAUREL RD.
MORGAN HILL, CA

DATE
08/01/25

JOB NO.
24-6206

DRAWN BY
CW


CHECKED BY
PD/TF

RESERVED FOR CITY APPROVALS

SITE PLAN

SCALE: 1/16" = 1'-0"

0 16' 32'

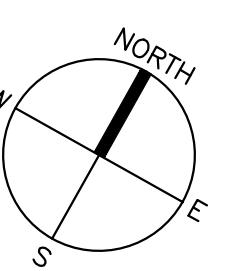

(E) SITE PLAN

C1



ARMÉT DAVIS NEWLOVE & ASSOCIATES, AIA ARCHITECTS

1330 OLYMPIC BLVD.
SANTA MONICA, CALIFORNIA 90404
PH 310 452-5533 FAX 310 450-4742


REV.	DATE	DESCRIPTION
------	------	-------------



FRONT ELEVATION

SCALE: 1/4" = 1'-0"

THE USE OF THESE PLANS AND SPECIFICATIONS SHALL BE RESTRICTED TO THE ORIGINAL SITE FOR WHICH THEY WERE PREPARED AND PUBLICATION THEREOF IS EXPRESSLY LIMITED TO SUCH USE. RE-USE, REPRODUCTION OR PUBLICATION BY ANY METHOD, IN WHOLE OR IN PART, IS PROHIBITED. TITLE TO THE PLANS AND SPECIFICATIONS REMAINS WITH THE ARCHITECT WITHOUT PREJUDICE. VISUAL CONTACT WITH THESE PLANS AND SPECIFICATIONS SHALL CONSTITUTE PRIMA FACIE EVIDENCE OF THE ACCEPTANCE OF THE RESTRICTIONS.

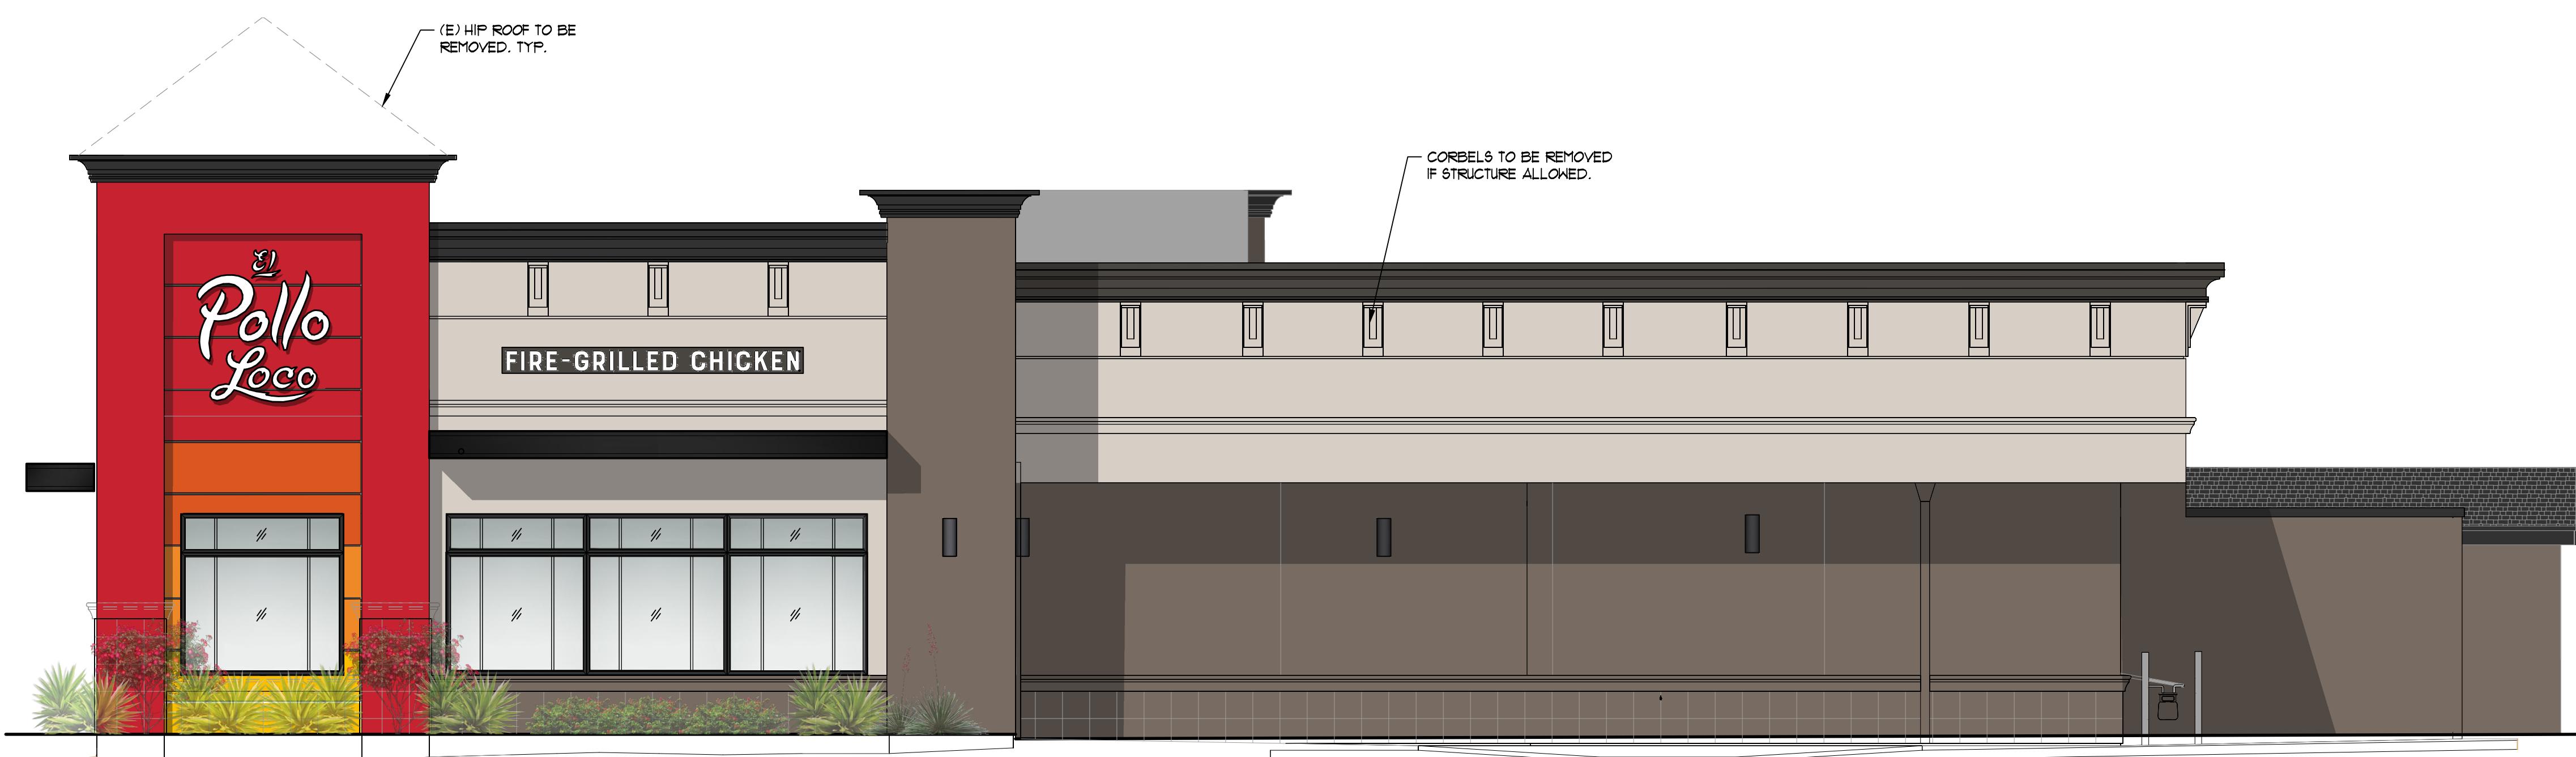


SIDE ENTRY ELEVATION

SCALE 1/4" = 1' 0"

MATERIAL LEGEND

KEY SYMBOL REFLECTED ON ELEV.

 MATERIAL LEGEND					* KEY SYMBOL REFLECTED ON ELEV.
KEY	SAMPLE	TYPE	MANUFACTURER	STYLE/COLOR	COMMENTS
EPI		PAINT	SHERWIN-WILLIAMS	SW 7632 MODERN GRAY	STUCCO: 20/30 FINE SAND FINISH = EXTERIOR GRADE EGGSHELL FINISH
EP2		PAINT	SHERWIN-WILLIAMS	SW 6015 GARRET GRAY	STUCCO: 20/30 FINE SAND FINISH = EXTERIOR GRADE EGGSHELL FINISH
EP3		PAINT	SHERWIN-WILLIAMS	SW 6868 REAL RED	STUCCO: 20/30 FINE SAND FINISH = EXTERIOR GRADE EGGSHELL FINISH
EP4		PAINT	SHERWIN-WILLIAMS	SW 7615 SEALSKIN	STUCCO: 20/30 FINE SAND FINISH = EXTERIOR GRADE EGGSHELL FINISH FLASHING = METAL PAINT FLAT
AWI		AWNINGS/ TRELLIS	PER VENDOR	MATCH SW 7615 SEALSKIN	METAL AWNINGS, POSTS, FTGS. WHERE USED TO BE BY VENDOR. SEPARATE PERMIT
AL1		STOREFRONT WINDOWS	KAUNEER	BLACK ALUMINUM	OR APPROVED EQUAL

:\Active Projects\El Pollo Loco\25 - EPL Projects\25 - EPL - #3987 Morgan Hill, CA (WKS)\Drawings\EPL #3987 Morgan Hill - A4 & A5 rev2.dwg, A4, 11/3/2025 1:04:39 PM, cwilliams



LOCATION
R PROTO - CONVERSION
STORE #3987
17050 LAUREL RD.

MORRISON HILL, CA
DATE
08/01/25
JOB NO.
24-6206
DRAWN BY CW
CHECKED BY PD/TF

NEW PROTOTYPE

A4



DRIVE THRU ELEVATION

SCALE: 1/4" = 1'-0"

THE USE OF THESE PLANS AND SPECIFICATIONS SHALL BE RESTRICTED TO THE ORIGINAL SITE FOR WHICH THEY WERE PREPARED AND PUBLICATION THEREOF IS EXPRESSLY LIMITED TO SUCH USE. RE-USE, REPRODUCTION OR PUBLICATION BY ANY METHOD, WHETHER MECHANICAL, ELECTRONIC, OR OTHERWISE, OF THE PLANS AND SPECIFICATIONS REMAINS WITH THE ARCHITECT WITHOUT PREJUDICE. VISUAL CONTACT WITH THESE PLANS AND SPECIFICATIONS SHALL CONSTITUTE PRIMA FACIE EVIDENCE OF THE ACCEPTANCE OF THE RESTRICTIONS.



REAR ELEVATION

SCALE: 1/4" = 1'-0"



LOCATION
R PROTO - CONVERSION
STORE #3987
17050 LAUREL RD.
MORGAN HILL, CA

DATE
08/01/25
JOB NO.
24-6206
DRAWN BY
CWL
CHECKED BY
PD/TF
RESERVED FOR CITY APPROVALS

MATERIAL LEGEND

KEY SYMBOL REFLECTED ON ELEV.

KEY	SAMPLE	TYPE	MANUFACTURER	STYLE/COLOR	COMMENTS
EPI	[Light Gray Box]	PAINT	SHERWIN-WILLIAMS	SW 7632 MODERN GRAY	STUCCO, 20/30 FINE SAND FINISH + EXTERIOR GRADE EGGHELL FINISH
EP2	[Dark Gray Box]	PAINT	SHERWIN-WILLIAMS	SW 6075 GARRET GRAY	STUCCO, 20/30 FINE SAND FINISH + EXTERIOR GRADE EGGHELL FINISH
EP3	[Red Box]	PAINT	SHERWIN-WILLIAMS	SW 6068 REAL RED	STUCCO, 20/30 FINE SAND FINISH + EXTERIOR GRADE EGGHELL FINISH
EP4	[Dark Gray Box]	PAINT	SHERWIN-WILLIAMS	SW 7675 SEALSKIN	STUCCO, 20/30 FINE SAND FINISH + EXTERIOR GRADE EGGHELL FINISH FLASHING + METAL PAINT FLAT
AWI	[Dark Gray Box]	AWNINGS/TRELLIS	PER VENDOR	MATCH SW 7675 SEALSKIN	METAL AWNINGS, POSTS, FIGS. WHERE USED TO BE BY VENDOR, SEPARATE PERMIT
ALI	[Black Box]	STOREFRONT WINDOWS	KAHNEER	BLACK ALUMINUM	OR APPROVED EQUAL

NEW PROTOTYPE

A5