


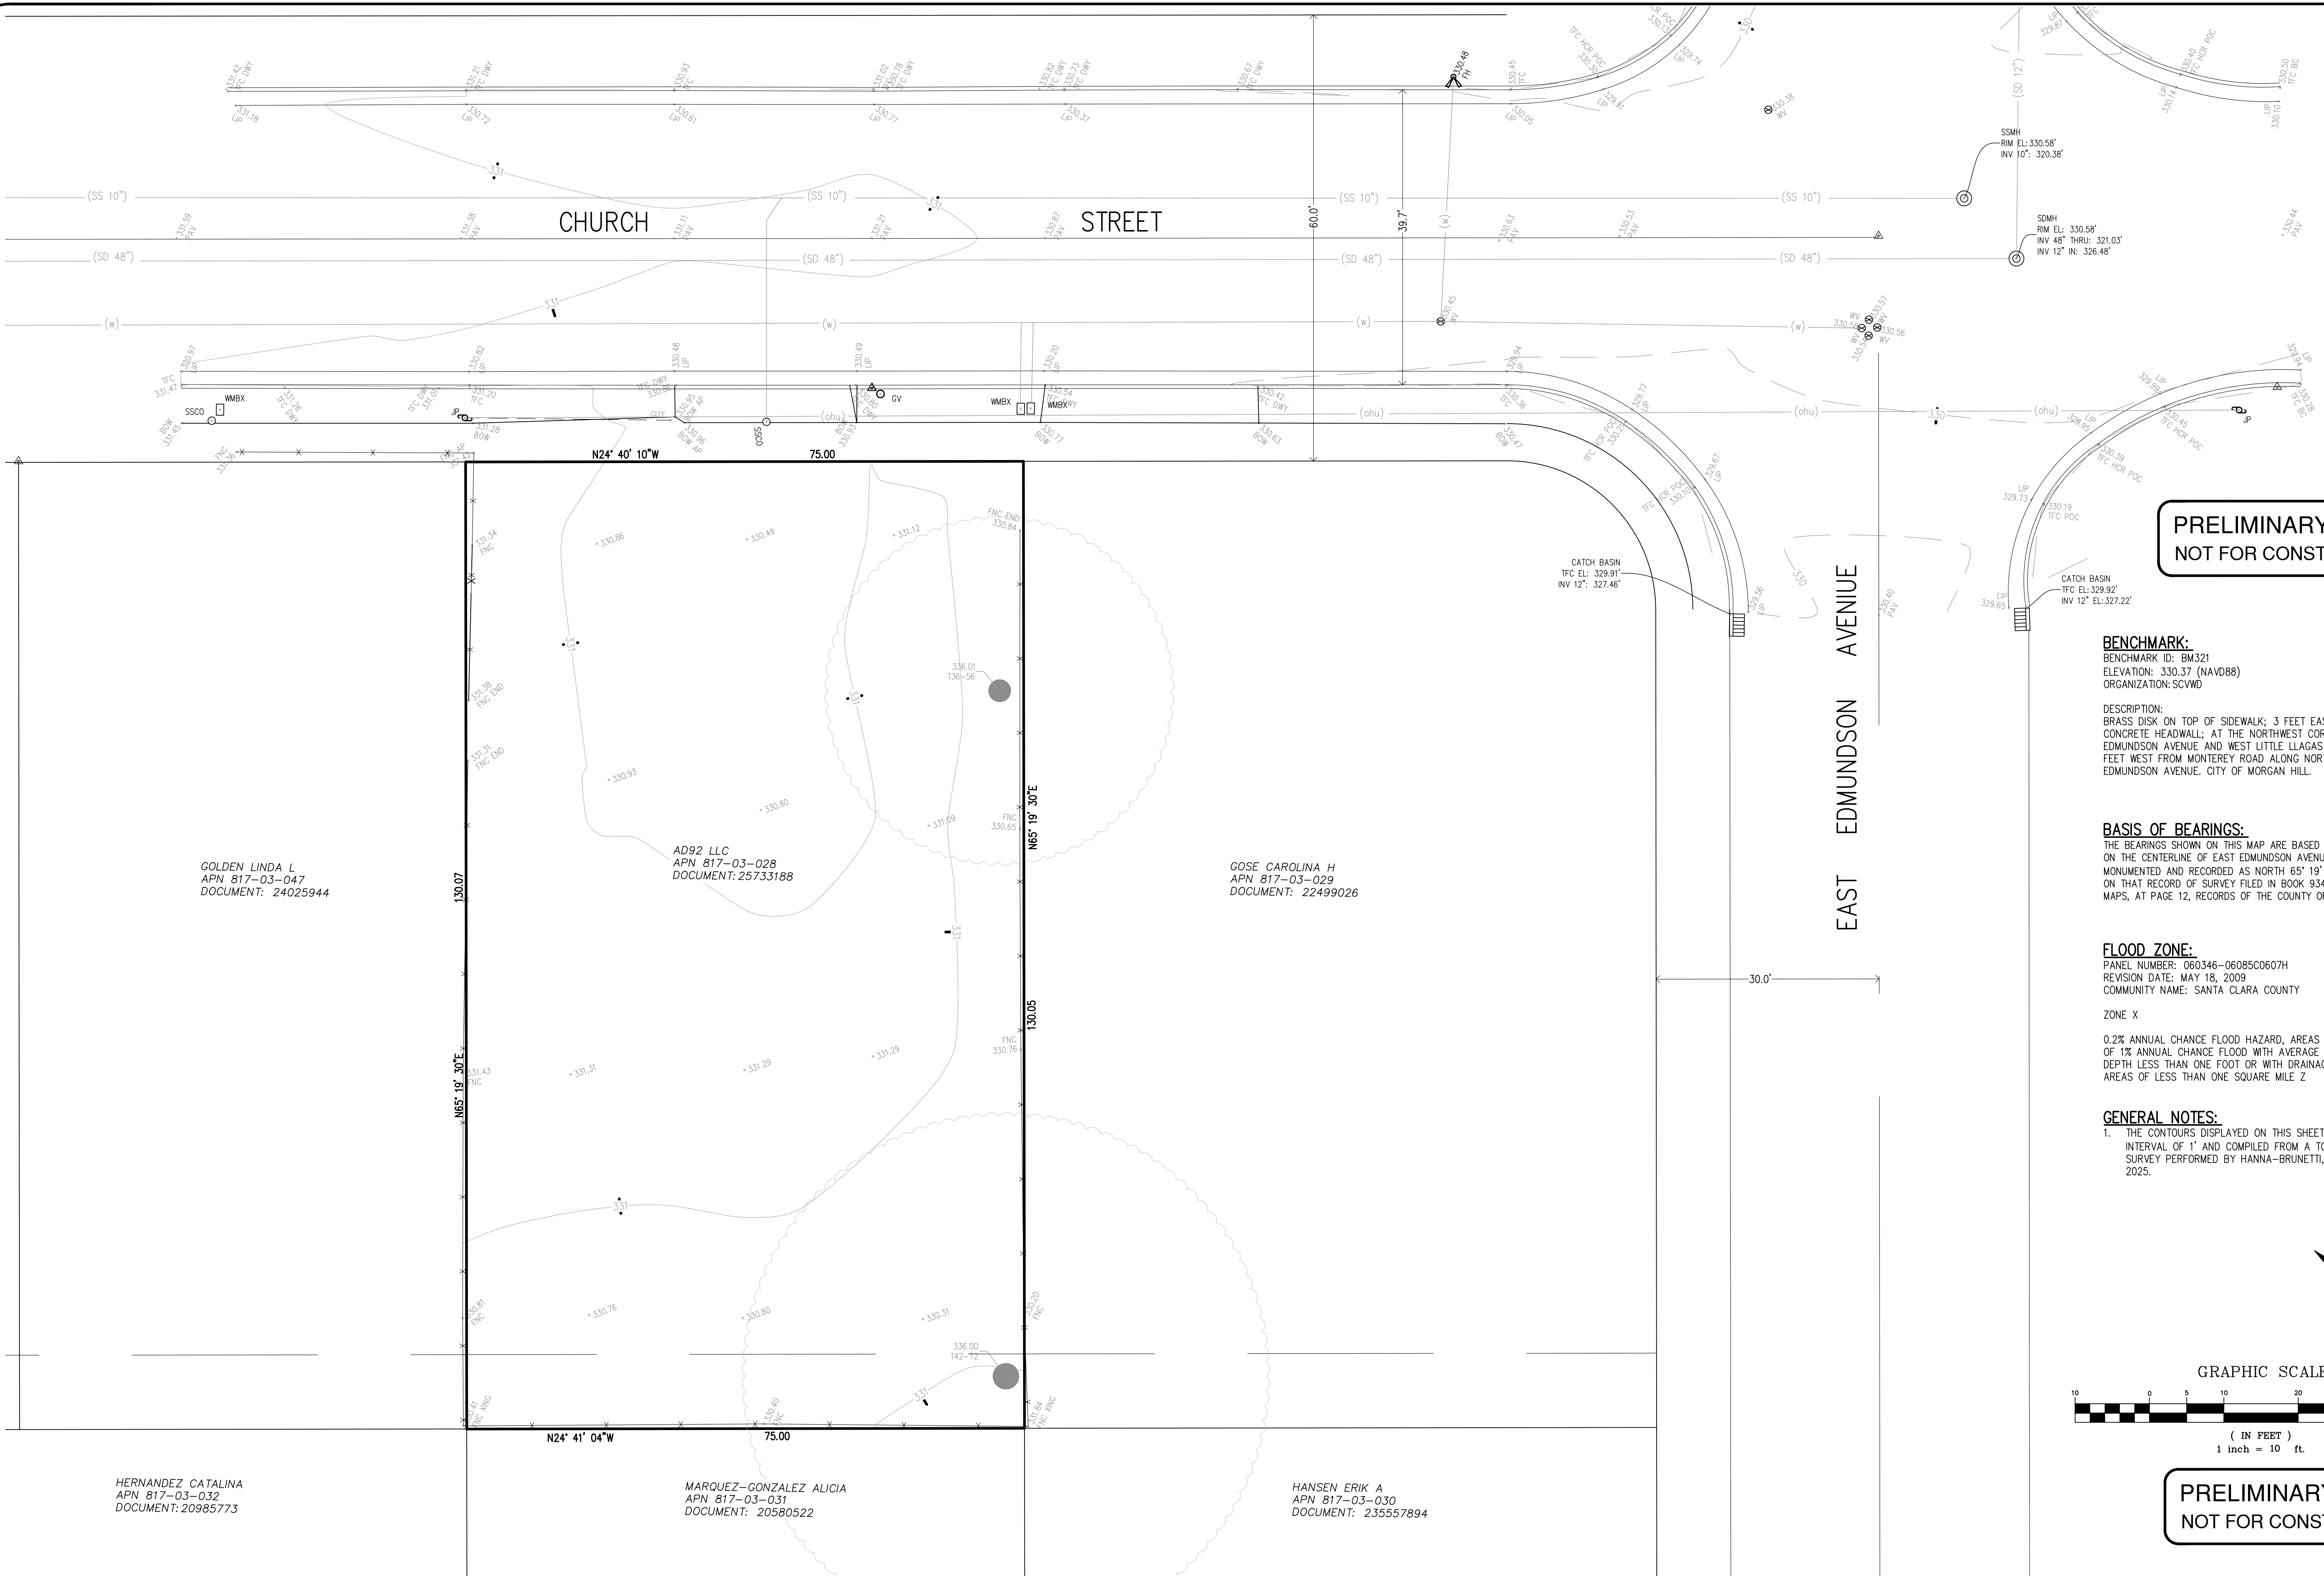

PRELIMINARY PLANS
NOT FOR CONSTRUCTION

BENCHMARK:
BENCHMARK ID: BM321
ELEVATION: 330.37 (NAVD88)
ORGANIZATION: SCVWD

DESCRIPTION:
BRASS DISK ON TOP OF SIDEWALK; 3 FEET EAST OF WESTERLY CONCRETE HEADWALL; AT THE NORTHWEST CORNER OF EDMUNDSON AVENUE AND WEST LITTLE LLAGAS CREEK; 300 FEET WEST FROM MONTEREY ROAD ALONG NORTH SIDE EDMUNDSON AVENUE. CITY OF MORGAN HILL.


BASIS OF BEARINGS:
THE BEARINGS SHOWN ON THIS MAP ARE BASED ON THE CENTERLINE OF EAST EDMUNDSON AVENUE AS FOUND MONUMENTED AND RECORDED AS NORTH 65° 19' 30" EAST ON THAT RECORD OF SURVEY FILED IN BOOK 934 OF MAPS, AT PAGE 12, RECORDS OF THE COUNTY OF SANTA CLARA.

FLOOD_ZONE:
PANEL NUMBER: 060346-06085C0607H
REVISION DATE: MAY 18, 2009
COMMUNITY NAME: SANTA CLARA COUNTY

ZONE X

0.2% ANNUAL CHANCE FLOOD HAZARD, AREAS OF 1% ANNUAL CHANCE FLOOD WITH AVERAGE DEPTH LESS THAN ONE FOOT OR WITH DRAINAGE AREAS OF LESS THAN ONE SQUARE MILE 2

GENERAL NOTES:
1. THE CONTOURS DISPLAYED ON THIS SHEET ARE AT AN INTERVAL OF 1' AND COMPILED FROM A TOPOGRAPHIC SURVEY PERFORMED BY HANNA-BRUNETTI, FEBRUARY, 2025.

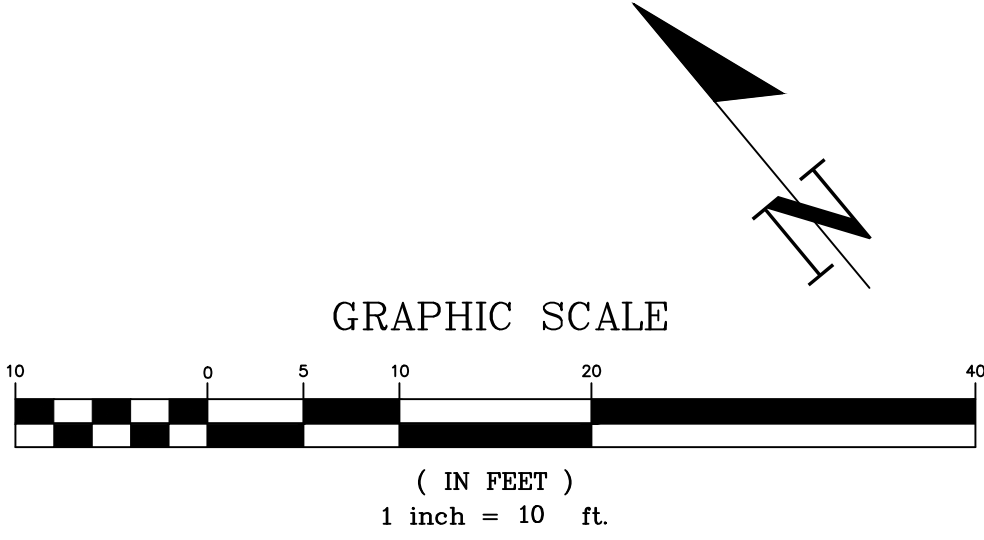

PRELIMINARY PLANS
NOT FOR CONSTRUCTION

NO.	DESCRIPTION	DATE	BY

Work Accepted:	Inspector:	DRAWN	DESIGN	HOR
		T.M.	A.M./EDV	1"=10'
		CHECKED	DATE	VERT
				NONE
		APPROVED	DATE	AS BUILT
By:	Date:	R.C.E. #	- CITY ENGINEER	JOB NUMBER
				25005

City of Morgan Hill
Public Works Department
17575 Peak Avenue, Morgan Hill - California - 95037
(408) 776-6480 - fax (408) 779-7236


Supervised by:
Amanda Joy Musy-Verdel
Registered Civil Engineer
RCE no. 69278

signature date



HANNA-BRUNETTI
EST. 1970
CIVIL ENGINEERS • LAND SURVEYORS
CONSTRUCTION MANAGERS
7651 EIGLEBERRY STREET • GILROY • 95020 • CALIFORNIA
OFFICE (408) 842-2173
EMAIL: ENGINEERING@HANNABRUNETTI.COM

Existing Site Conditions
Lands of Johnson - 16165 Church St - apn 817-03-028


City File no.
PRINT DATE
SHEET NUMBER
C.2 OF 6

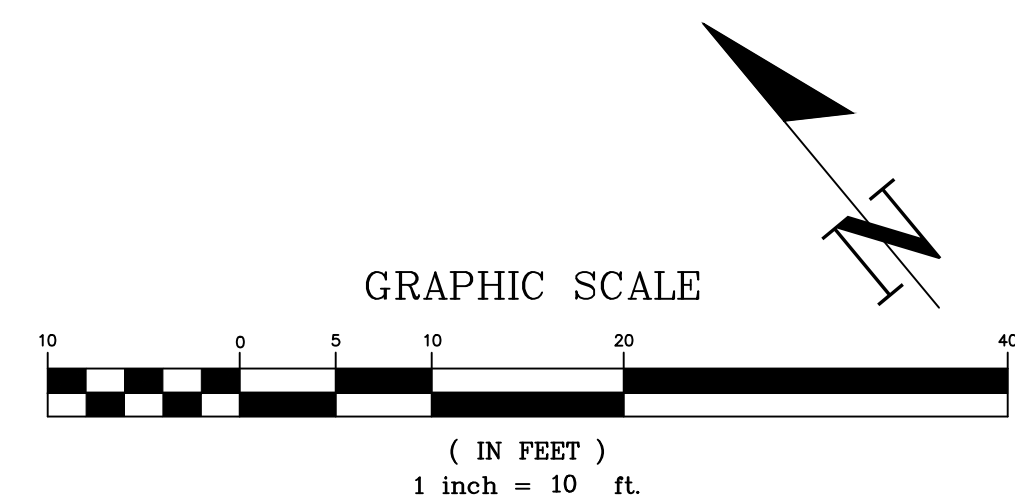

				Work Accepted:	Inspector:	DRAWN	DESIGN	HOR	 City of Morgan Hill Public Works Department 17575 Peak Avenue, Morgan Hill - California - 95037 (408) 776-6480 - fax (408) 779-7236	Supervised by: Amanda Joy Musy-Verdel Registered Civil Engineer RCE no. 69278	 HANNA-BRUNETTI EST. 1910 CIVIL ENGINEERS • LAND SURVEYORS CONSTRUCTION MANAGERS 7651 EIGLEBERRY STREET • GILROY • 95020 • CALIFORNIA OFFICE (408) 842-2173 EMAIL: ENGINEERING @ HANNABRUNETTI.COM	Vesting Tentative Map Lands of Johnson - 16165 Church St - apn 817-03-028	City File no.
						CHECKED	DATE	VERT		PRINT DATE			
NO.	DESCRIPTION	DATE	BY	As-Built Corrections	APPROVED	DATE	AS BUILT	JOB NUMBER		SHEET NUMBER			
p:\proj\ Revisions				By: _____ Date: _____	R.C.E. # _____ - CITY ENGINEER	25005						C.3 OF 6	

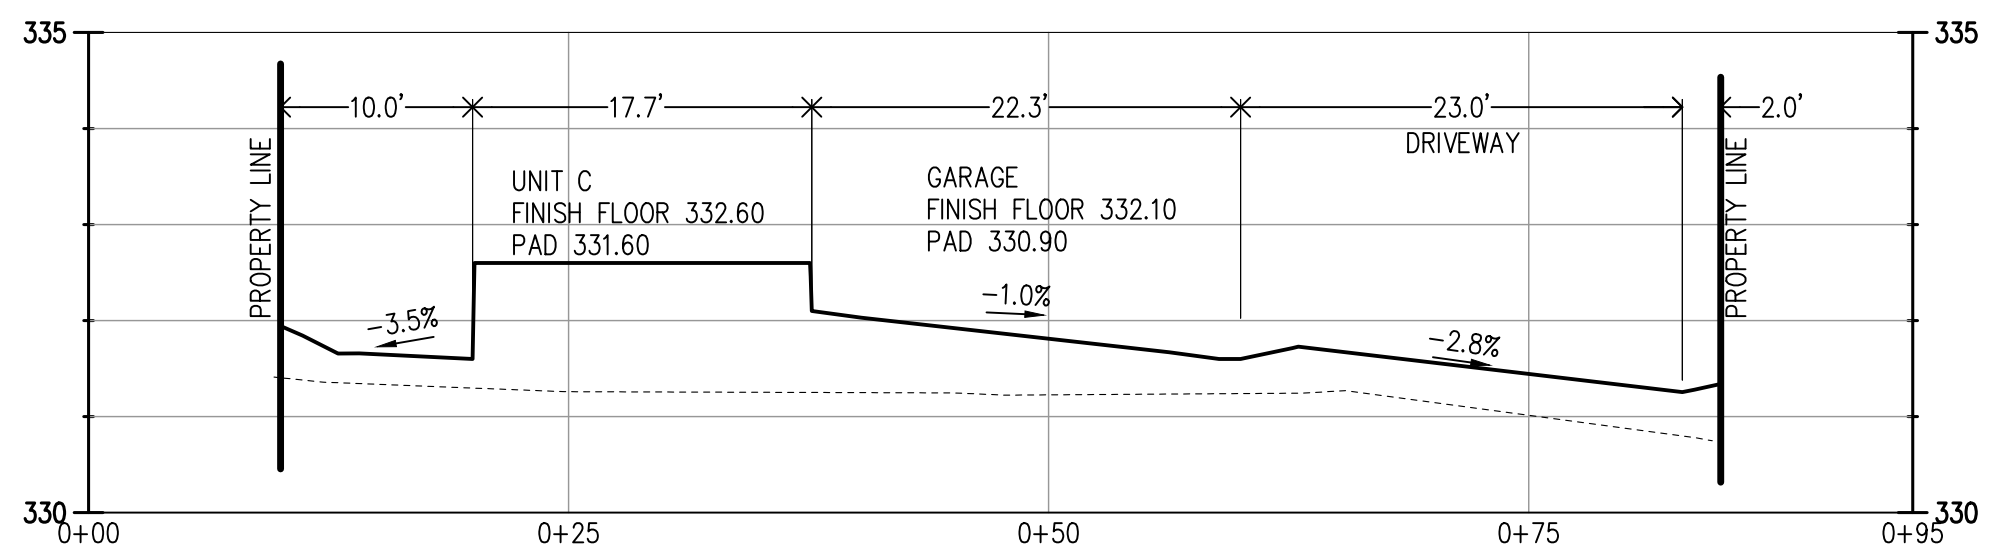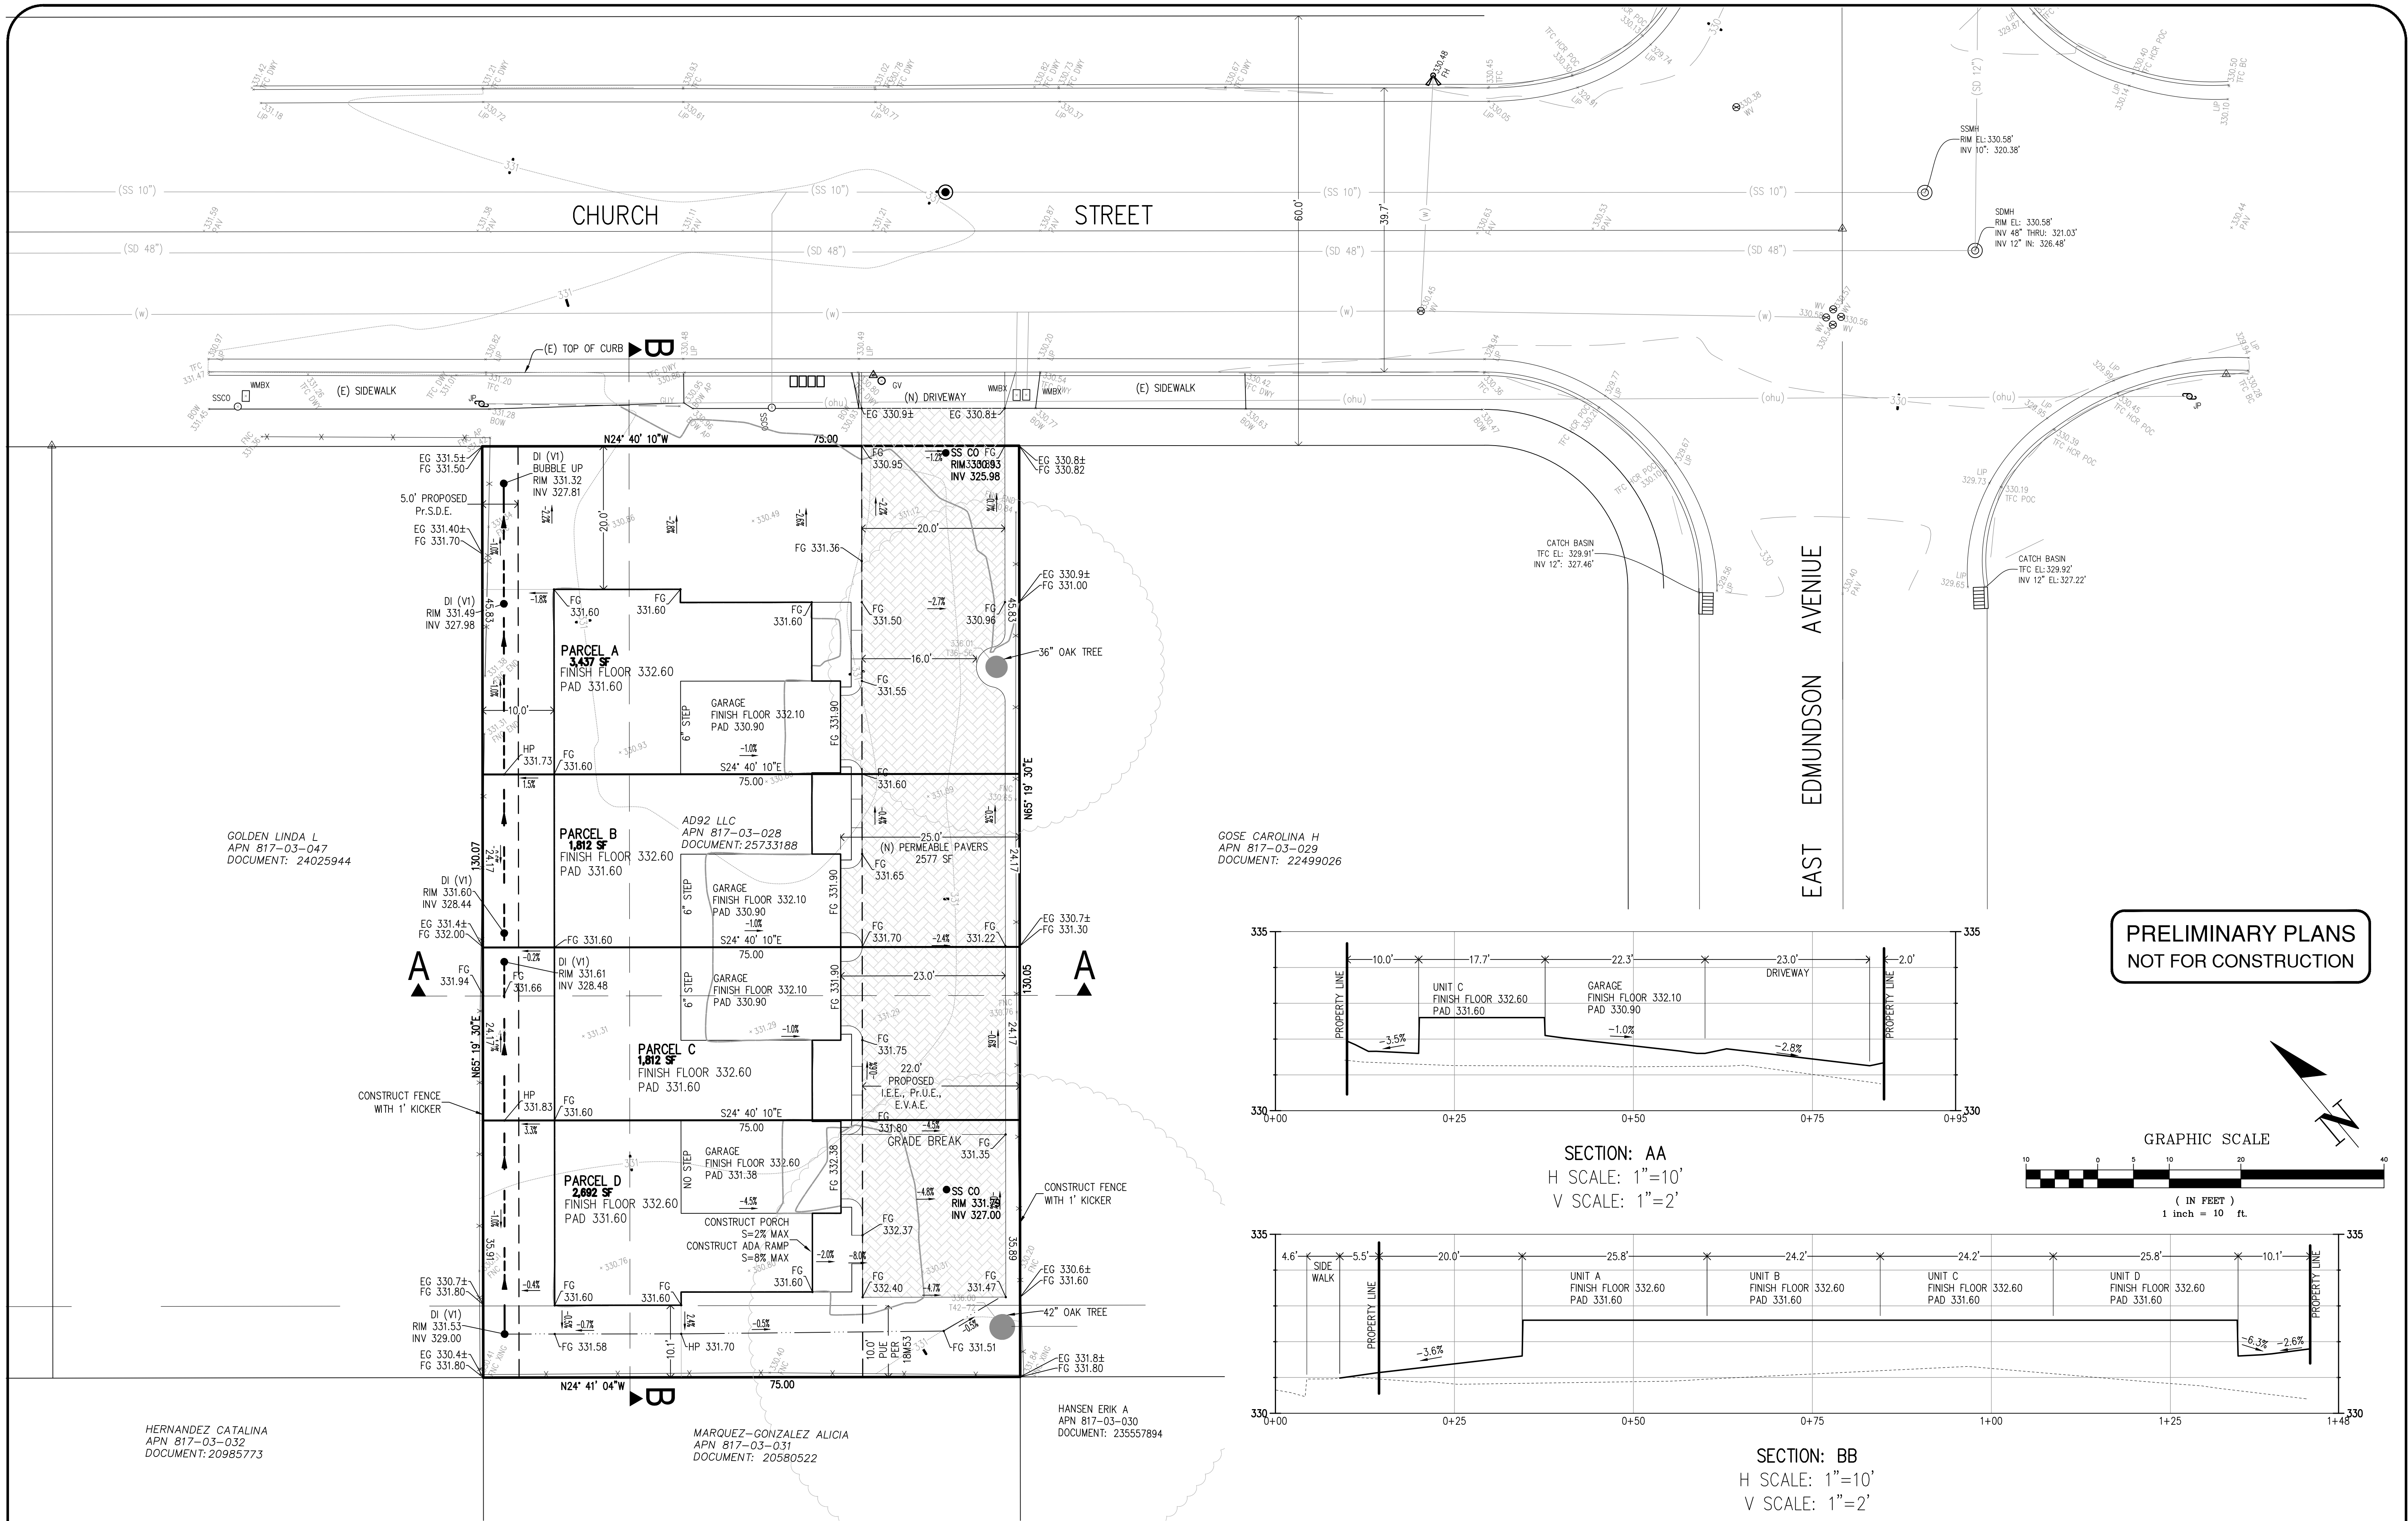


SECTION: AA
H SCALE: 1"=10'
V SCALE: 1"=2'

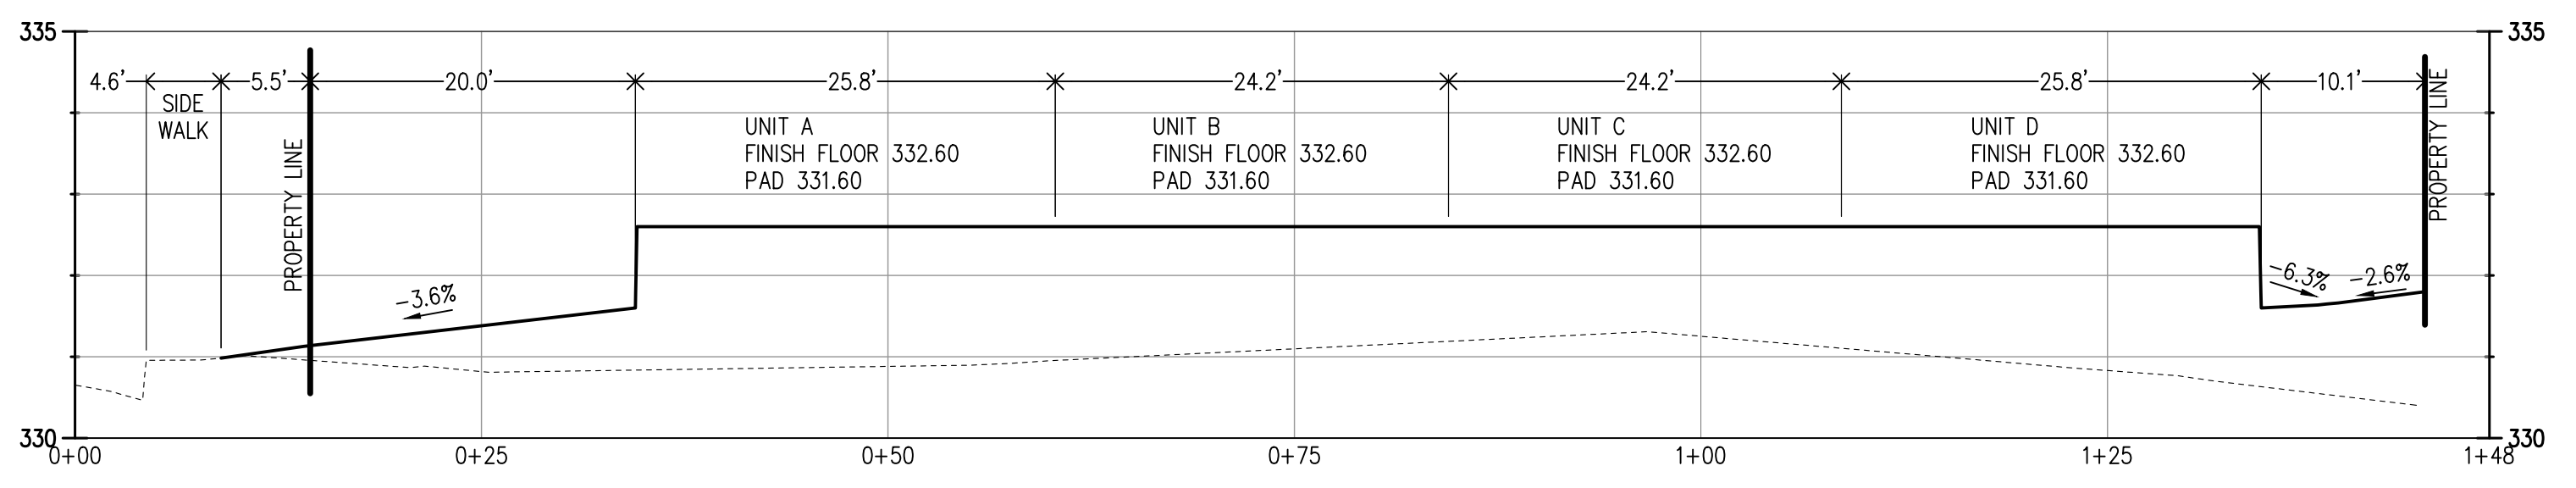

SECTION: BB
H SCALE: 1"=10'
V SCALE: 1"=2'

PRELIMINARY PLANS
NOT FOR CONSTRUCTION

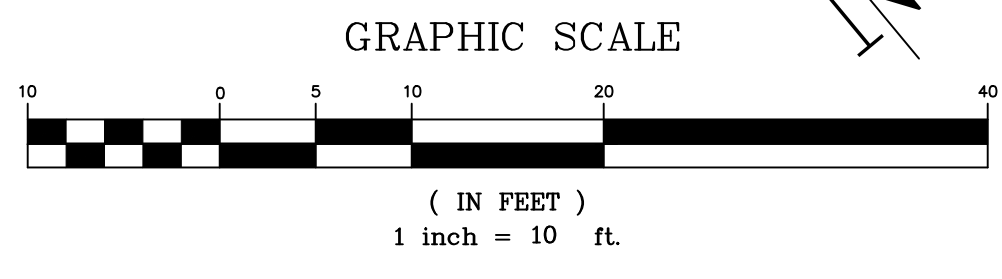

				Work Accepted:	Inspector:	DRAWN	T.M.	DESIGN	A.M./EDV	HOR	1"=10'
						CHECKED		DATE		VERT	NONE
						APPROVED		DATE		AS BUILT	
NO.	DESCRIPTION			DATE	BY	As-Built Corrections					
p:\proj\				Revisions		By: _____	Date: _____				
						- CITY ENGINEER			JOB NUMBER		
						R.C.E. #			25005		



City of Morgan Hill

Public Works Department

17575 Peak Avenue, Morgan Hill - California - 95037

(408) 776-6480 • fax (408) 779-7236

Supervised by:

Amanda Joy Musy-Verdal

Registered Civil Engineer

RCE no. 69278

signature

date



HANNA-BRUNETTI

EST. 1970

CIVIL ENGINEERS • LAND SURVEYORS

CONSTRUCTION MANAGERS

7651 EIGLEBERRY STREET • GILROY • 95020 • CALIFORNIA

OFFICE (408) 842-2173

EMAIL: ENGINEERING@HANNABRUNETTI.COM

Preliminary Grading Plan


Lands of Johnson - 16165 Church St - apn 817-03-028

City File no.


PRINT DATE

SHEET NUMBER


C.4 OF 6

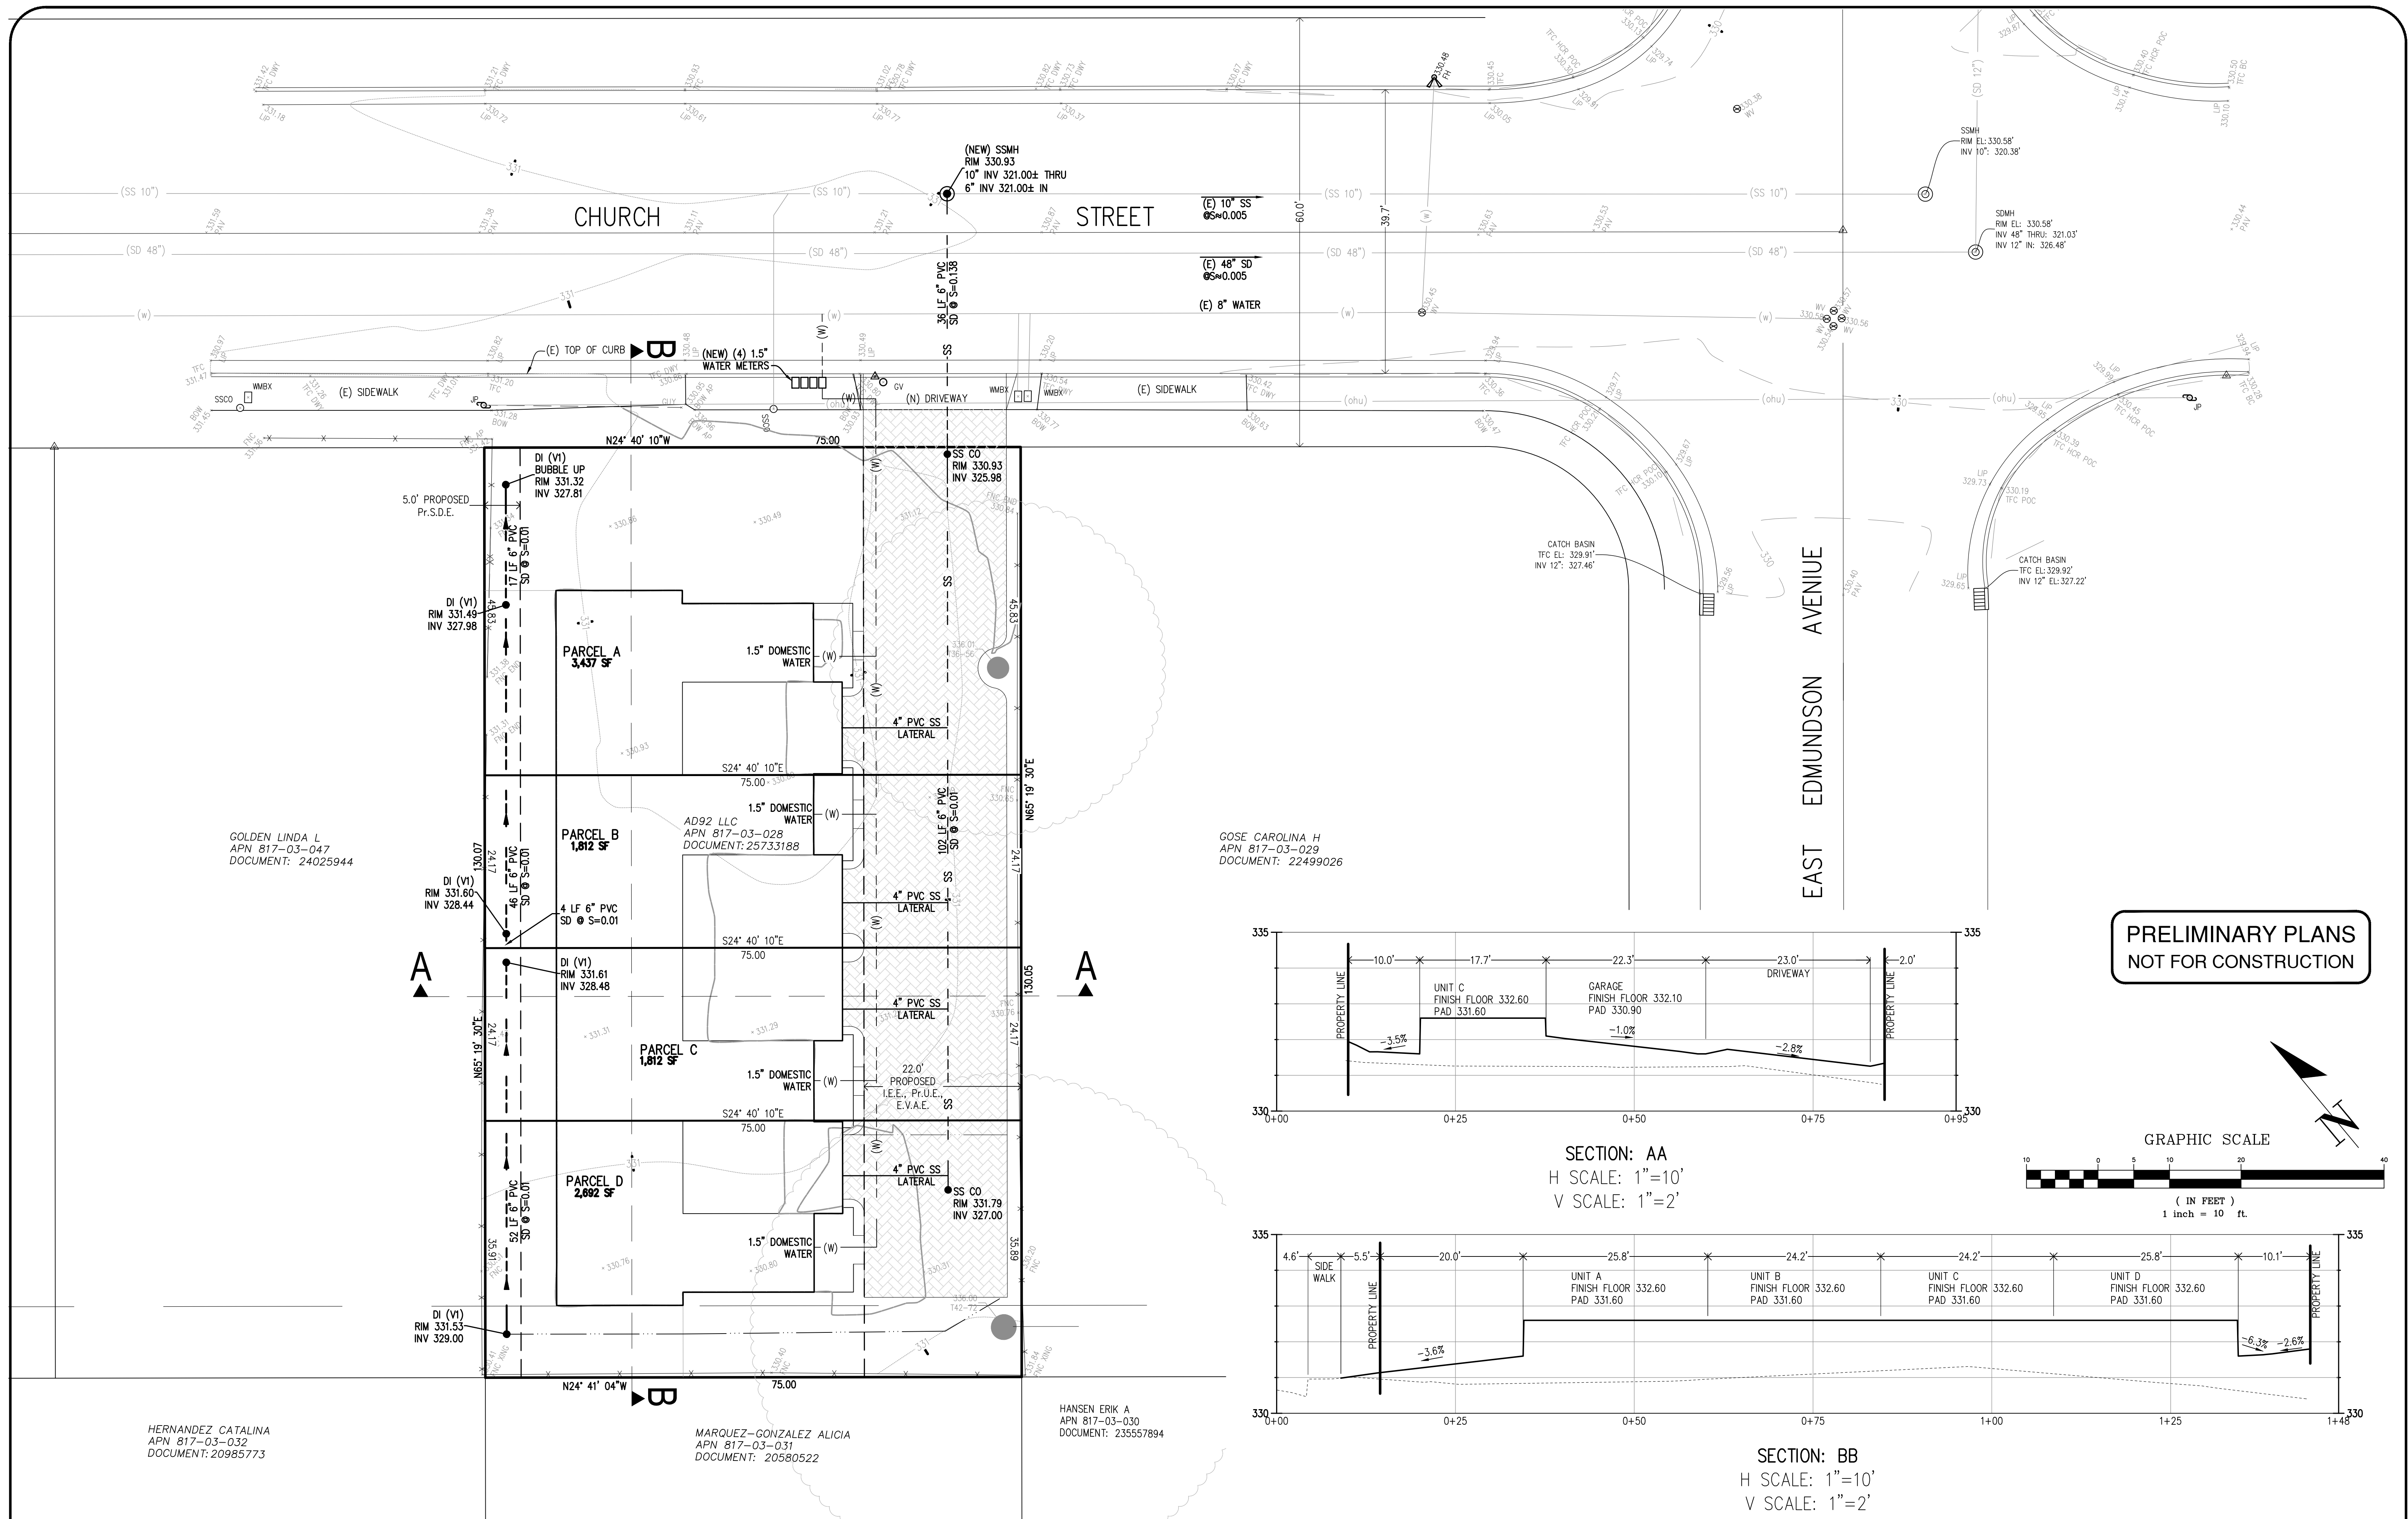


				Work Accepted:	Inspector:	DRAWN	DESIGN	HOR	 City of Morgan Hill Public Works Department 17575 Peak Avenue, Morgan Hill - California - 95037 (408) 776-6480 - fax (408) 779-7236	Supervised by:	 HANNA-BRUNETTI EST. 1992 CIVIL ENGINEERS • LAND SURVEYORS CONSTRUCTION MANAGERS 7651 EIGLEBERRY STREET • GILROY • 95020 • CALIFORNIA OFFICE (408) 842-2173 EMAIL: ENGINEERING@HANNABRUNETTI.COM	Preliminary Utility Plan Lands of Johnson - 16165 Church St - apr 817-03-028	City File no.	
				CHECKED	T.M.	A.M./EDV	1"=10'	AMANDA JOY MUSZY-VERDEL		signature			date	PRINT DATE
				APPROVED				VERT						
NO.	DESCRIPTION	DATE	BY	As-Built Corrections				AS BUILT					C.5 OF 6	
p:\proj\ Revisions				By: _____	Date: _____	R.C.E. # _____	- CITY ENGINEER	JOB NUMBER 25005						

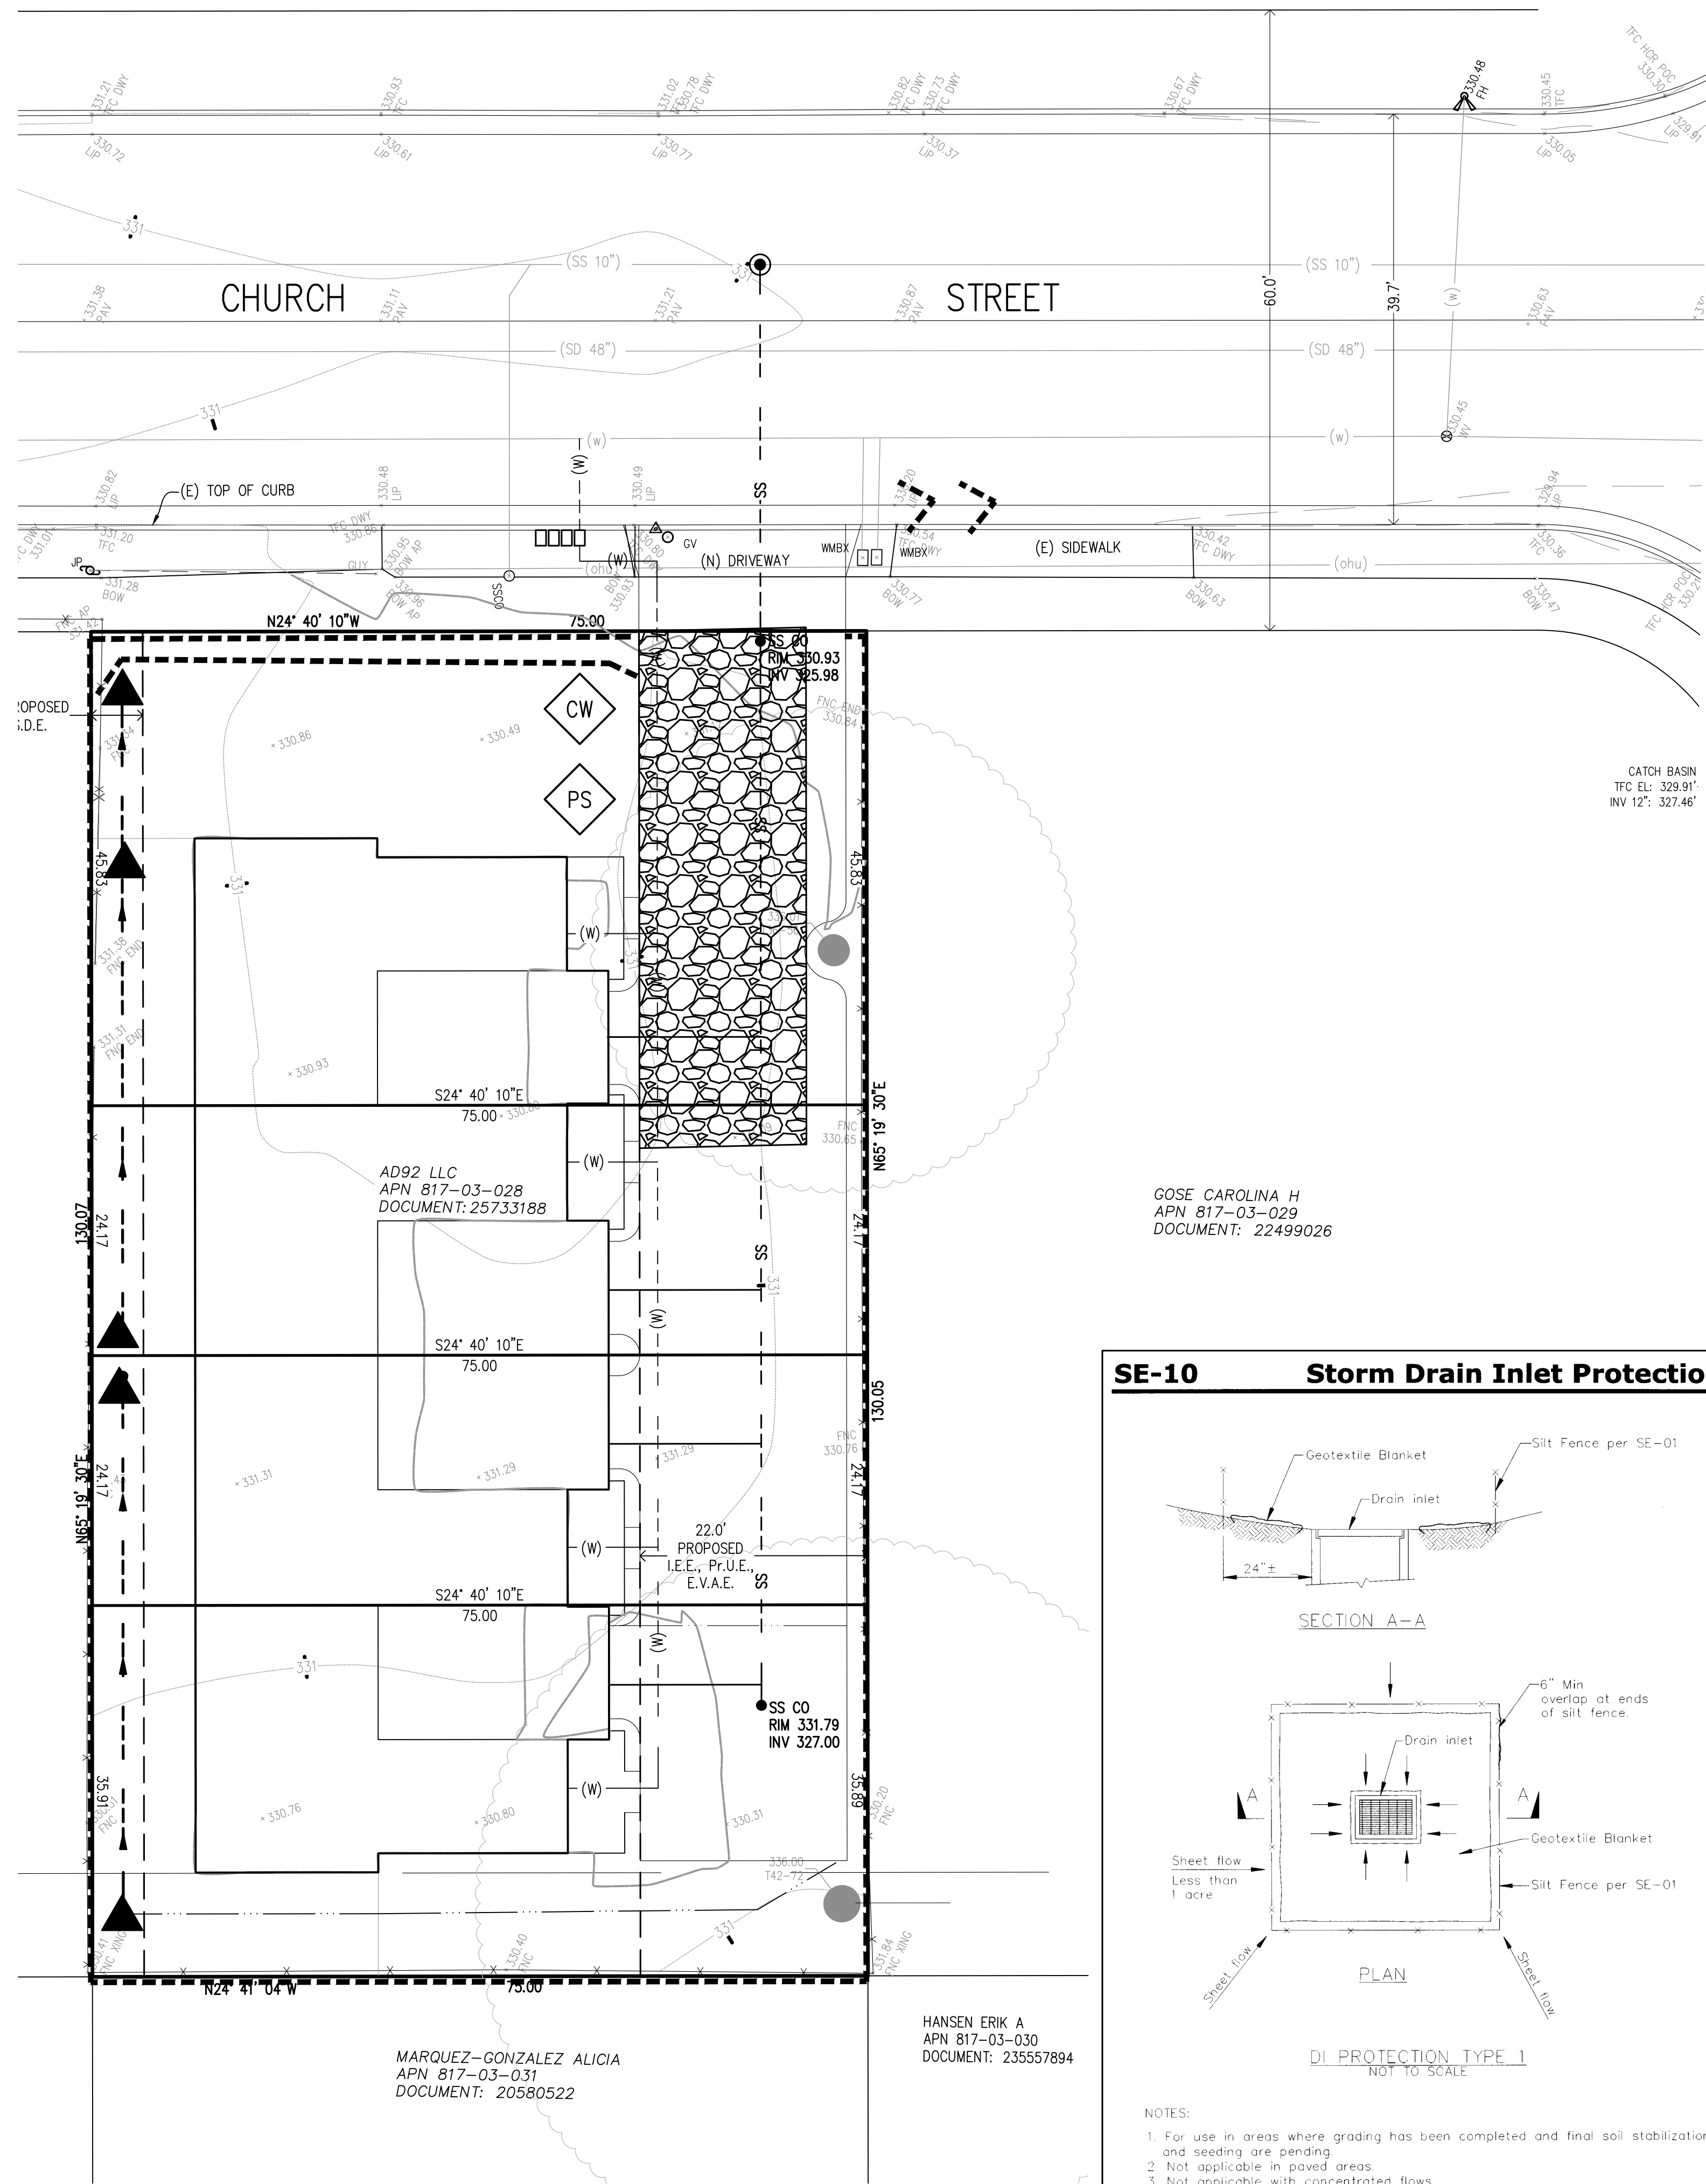

Stabilized Construction Entrance/Exit TC-1

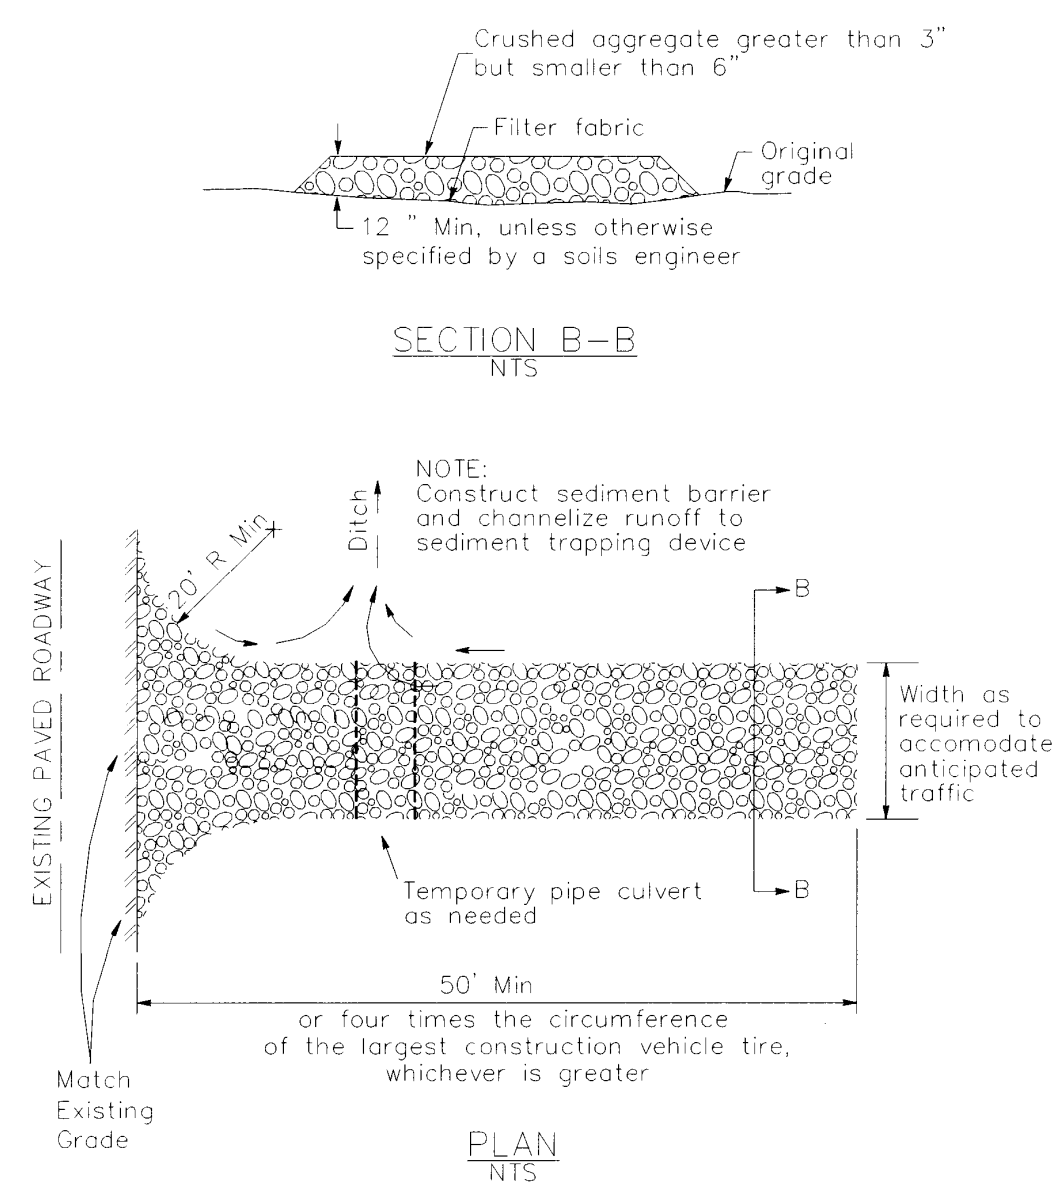


SE-10 Storm Drain Inlet Protection

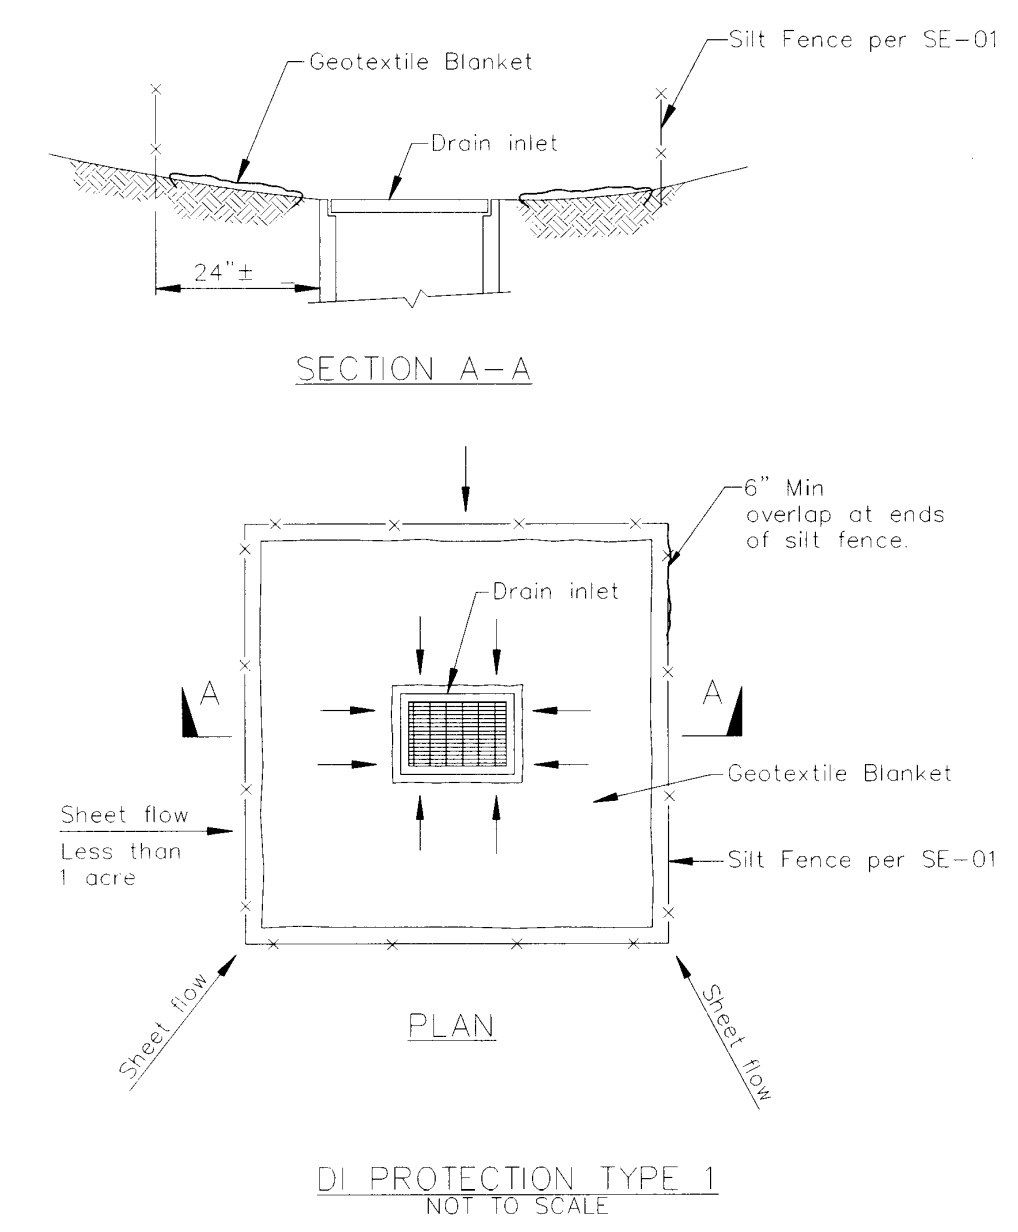

NOTES:
1. For use in areas where grading has been completed and final soil stabilization and seeding are pending.
2. Not applicable in paved areas.
3. Not applicable with concentrated flows.

SE-5 Fiber Rolls

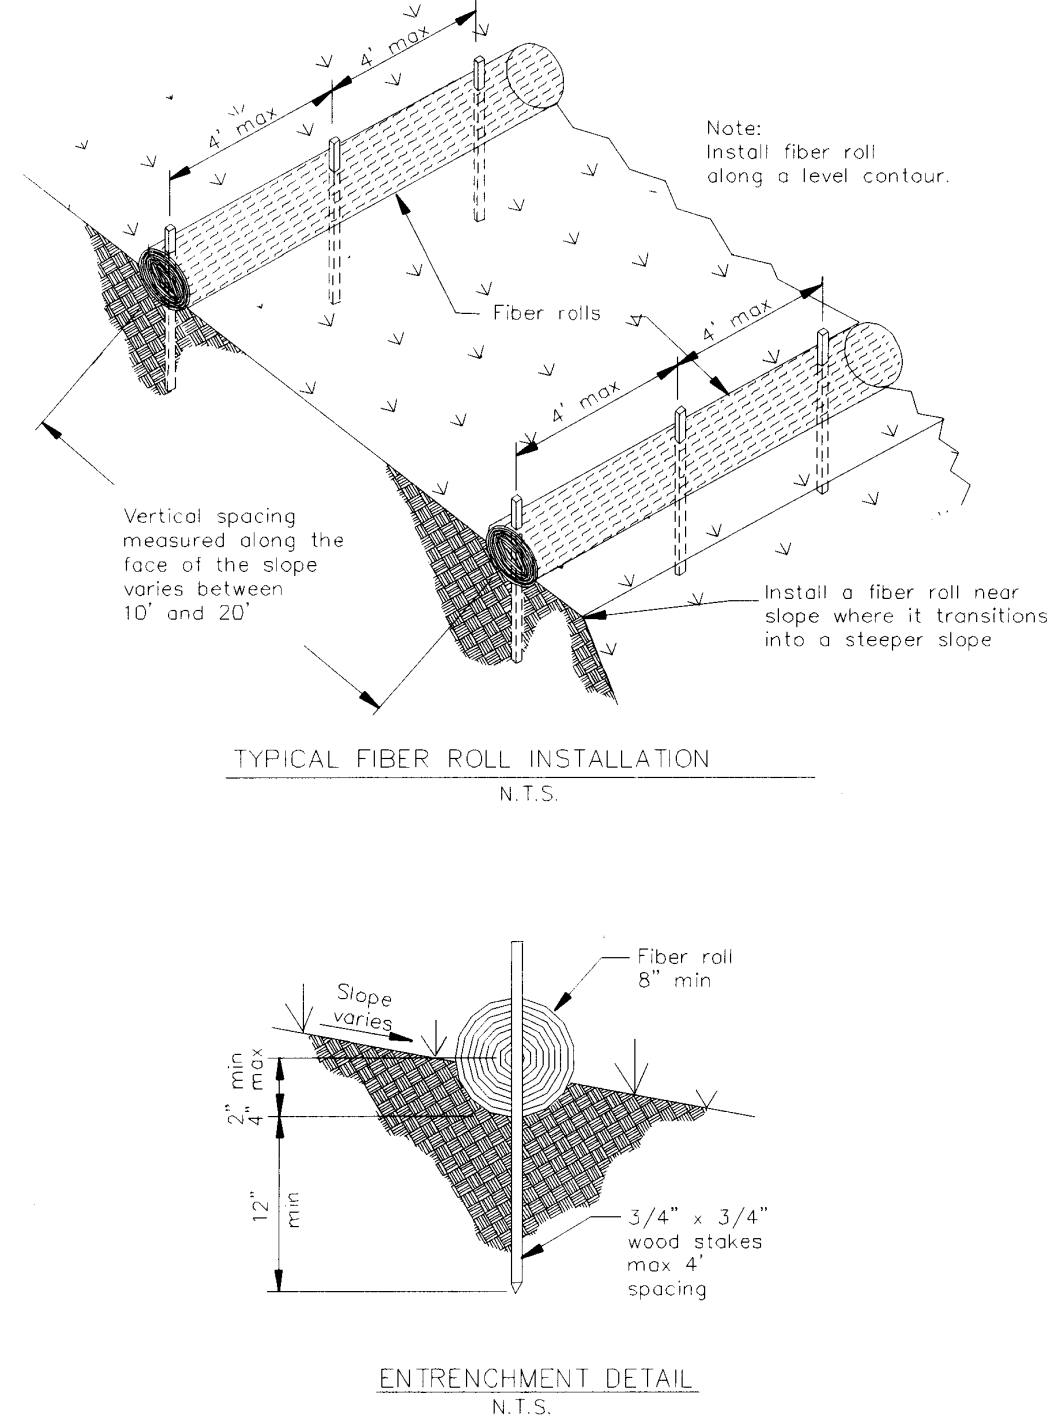


EROSION CONTROL NOTES

- EROSION CONTROL MEASURES SHALL BE EFFECTIVE FOR CONSTRUCTION THROUGHOUT THE DURATION OF THE PROJECT AND UNTIL THE SITE IS PERMANENTLY STABILIZED.
- NO STORM WATER RUNOFF SHALL BE ALLOWED TO DRAIN INTO THE EXISTING AND/OR PROPOSED STORM DRAIN SYSTEM UNTIL SUITABLE EROSION CONTROL MEASURES ARE FULLY IMPLEMENTED AND RUNOFF IS CLEAR, AND FREE OF SILTS.
 - A FIBER ROLL BARRIER PER "DETAIL SE-5" SHALL BE INSTALL ALONG THE PERIMETER OF THE PROJECT SITE. THE LOCATION OF THE FIBER ROLL ALONG THE PERIMETER SHALL BE ADJUSTED TO ELIMINATE SEDIMENT LADEN RUNOFF FROM LEAVING THE SITE. A FIBER ROLL SHALL ALSO BE REQUIRED AROUND THE PERIMETER OF ANY STOCKPILE OR OTHER SITE OF BARE, LOOSE EARTH.
 - ALL STORM DRAIN MANHOLES, CATCH BASINS, AND/OR DROP INLETS THAT ARE TO ACCEPT STORM WATER SHALL HAVE INLET PROTECTION MEASURES PER DETAIL SE-10. STORM WATER RUNOFF SHALL BE DIRECTED TO THESE INLETS ONLY. STORM DRAIN CATCH BASINS THAT ARE NOT COMPLETE, SHALL BE BLOCKED OFF COMPLETELY.
 - THE NAME, ADDRESS, AND 24 HOUR TELEPHONE NUMBER OF THE PERSON RESPONSIBLE FOR THE IMPLEMENTATION OF THE EROSION CONTROL PLAN SHALL BE PROVIDED TO THE CITY.
 - PRIOR TO GRADING, AN ENTRANCE SHALL BE CONSTRUCTED, CONSISTING OF A MINIMUM OF 50 LF OF DRAIN ROCK, 3" IN DIAMETER, PLACED OVER MIRAFI 500X (OR EQUAL) PER DETAIL TC-1. THE ENTRANCE SHALL CONFORM TO "CONSTRUCTION ENTRANCE DETAIL TC-1". THERE SHALL BE ONLY ONE ENTRANCE/EXIT POINT TO THE SITE DURING THE RAINY SEASON. THE LOCATION SHALL BE AS SHOWN ON THESE PLANS, OR AT A LOCATION APPROVED BY THE CITY.
 - ALL AREAS OF BARE, TURNED OR DISTURBED EARTH SHALL BE STABILIZED BY USE OF HYDROSEED PER THE TABLE BELOW. ALL STOCKPILES, AND/OR BORROW AREAS SHALL BE PROTECTED WITH APPROPRIATE EROSION CONTROL MEASURES SUCH AS A PERIMETER SILT FENCE, AND OTHER METHODS TO PREVENT ANY EROSION OR SILTS MIGRATION. ALL EROSION CONTROL MEASURES SHALL BE MAINTAINED UNTIL THE AREAS ARE STABILIZED. CHANGES TO THE EROSION CONTROL PLAN SHALL BE MADE TO MEET FIELD CONDITIONS, BUT ONLY WITH THE APPROVAL OF, OR AT THE DIRECTION OF, THE CITY INSPECTOR. THE STORM DRAIN SYSTEM SHALL MAINTAIN A FORM OF DRAIN INLET PROTECTION UNTIL COUNTY ACCEPTS THE FINAL STREET IMPROVEMENTS. THE DRAIN INLET PROTECTION SHALL BE MAINTAINED, EFFECTIVE AND SUBJECT TO CITY INSPECTOR'S APPROVAL.
 - ALL PAVED STREET, AND AREAS ADJACENT TO THE SITE SHALL BE KEPT CLEAR OF EARTH MATERIALS AND DEBRIS. THE SITE SHALL BE MAINTAINED SO AS TO ELIMINATE SEDIMENT LADEN RUNOFF FROM ENTERING THE STORM DRAIN SYSTEM.
 - IT IS THE RESPONSIBILITY OF THE CONTRACTOR TO INSPECT AND REPAIR ALL EROSION CONTROL FACILITIES AT THE END OF EACH DAY DURING THE RAINY SEASON. ANY DAMAGED STRUCTURAL MEASURES ARE TO BE REPAIRED BY END OF THE DAY. TRAPPED SEDIMENT IN "SD INLETS" (AND OTHER EROSION CONTROL MEASURES) SHALL BE REMOVED TO MAINTAIN TRAP EFFICIENCY. REMOVED SEDIMENT SHALL BE DISPOSED BY SPREADING ON SITE, WHERE IT WILL NOT MIGRATE.
 - IT IS THE RESPONSIBILITY OF THE CONTRACTOR TO PREVENT THE FORMATION OF AIRBORNE DUST NUISANCE AND SHALL BE RESPONSIBLE FOR ANY DAMAGE RESULTING FROM A FAILURE TO DO SO.
 - ALL DRAIN SWALES SHALL BE PER DETAIL EC-9.
 - INCOMPLETE GRADING SHALL NOT BE ALLOWED. CONTRATOR SHALL MAINATIN A DRAIN PATH AS SHOWN ON THIS PLAN. SAID DRAIN PATH SHALL BE MAINTAINED LINED DRAIN SWALES, AND INLET PROTECTION AT A MINIMUM. IF PONDING DOES OCCUR ON THE SITE AFTER GRADING, THE WATER MUST BE FREE AND CLEAR OF SEDIMENT PRIOR TO DISCHARGE TO THE STORM DRAIN SYSTEM. THIS REQUIREMENT MAY NECESSITATE THE USE OF NATURAL AND/OR MECHANICAL DESILTING METHODS, SUBJECT TO APPROVAL BY THE CITY INSPECTOR.
 - IF THESE EROSION CONTROL MEASURE PROVE INADEQUATE, STRAW MULCH, TACKIFIER, AND ADDITIONAL HYDROSEEDING MAY BE REQUIRED.
- | HYDROSEED TABLE | |
|------------------|----------|
| ITEM | LBS/ACRE |
| COMMON BARLEY | 45 |
| ANNUAL RYEGRASS | 45 |
| CRIMSON CLOVER | 10 |
| FERTILIZER 7-2-3 | 400 |
| FIBER MULCH | 2000 |
| TACKIFIER | 100 |
- ALL GRADING WORK BETWEEN OCTOBER 15th AND APRIL 15th IS AT THE DISCRETION OF THE CITY BUILDING OFFICIAL.
 - PROVIDE SHRUBS AND/OR TREES REQUIRED ON SLOPES GREATER THAN 15 FEET IN VERTICAL HEIGHT.
 - THE OWNER/OWNER'S CONTRACTOR, AGENT, AND/OR ENGINEER SHALL INSTALL AND MAINTAIN THROUGHOUT THE DURATION OF CONSTRUCTION AND UNTIL THE ESTABLISHMENT OF PERMANENT STABILIZATION AND SEDIMENT CONTROL WITHIN THE SANTA CLARA COUNTY MAINTAINED ROAD RIGHT OF WAY AND ANY PORTION OF THE SITE WHERE STORM WATER RUN-OFF IS DIRECTLY FLOWING INTO THE SANTA CLARA COUNTY MAINTAINED ROAD RIGHT OF WAY BEST MANAGEMENT PRACTICES (BMP'S) TO PREVENT CONSTRUCTION MATERIALS, EXCAVATED MATERIALS, WASTE MATERIALS, AND SEDIMENT CAUSED BY EROSION FROM CONSTRUCTION ACTIVITIES ENTERING THE STORM DRAIN SYSTEM, WATERWAYS, AND ROADWAY INFRASTRUCTURE. BMP'S SHALL INCLUDE, BUT NOT LIMITED TO, THE FOLLOWING PRACTICES APPLICABLE TO THE PUBLIC ROAD AND EXPRESSWAY FACILITIES:
 - REDUCTION OF POLLUTANTS IN STORM WATER DISCHARGES FROM THE CONSTRUCTION SITE AND THE CONTRACTOR'S MATERIAL AND EQUIPMENT LAYDOWN/STAGING AREAS.
 - PREVENTION OF TRACKING OF MUD, DIRT AND CONSTRUCTION MATERIALS ONTO PUBLIC ROAD RIGHT OF WAY.
 - PREVENTION OF DISCHARGE OF WATER RUNOFF DURING DRY AND WET WEATHER CONDITIONS ONTO PUBLIC ROAD RIGHT OF WAY
 - THE OWNER/OWNER'S CONTRACTOR, AGENT, AND/OR ENGINEER SHALL ENSURE THAT ALL TEMPORARY CONSTRUCTION FACILITIES, INCLUDING BUT NOT LIMITED TO CONSTRUCTION MATERIALS, DELIVERIES, HAZARDOUS AND NON-HAZARDOUS MATERIAL STORAGE, EQUIPMENT, TOOLS, PORTABLE TOILETS, CONCRETE WASHOUT, GARBAGE CONTAINERS, LAYDOWN YARDS, SECONDARY CONTAINMENT AREAS, ETC. ARE LOCATED OUTSIDE THE SANTA CLARA COUNTY MAINTAINED ROAD RIGHT OF WAY AND ANY PORTION OF THE SITE WHERE STORM WATER RUN-OFF IS DIRECTLY FLOWING INTO THE CITY MAINTAINED ROAD RIGHT OF WAY SHALL HAVE SEASONALLY APPROPRIATE BMP'S INSTALLED AND MAINTAINED AT ALL TIMES.

LEGEND

- CONSTRUCTION ENTRANCE PER DETAIL TC-1
- FIBER ROLL BARRIER PER DETAIL SE-5
- STORM DRAIN INLET PROTECTION PER DETAIL SE-10
- CONCRETE WASHOUT
- PORTABLE SANITATION FACILITIES

PRELIMINARY PLANS
NOT FOR CONSTRUCTION

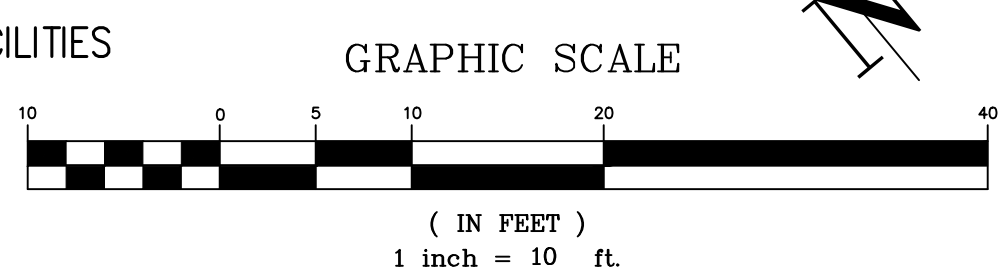

p:\proj\				Work Accepted: Inspector:	DRAWN T.M.	DESIGN A.M./EDV	HOR 1"=10'
					CHECKED	DATE	VERT NONE
					APPROVED	DATE	AS BUILT
Revisions				By: _____ Date: _____	- CITY ENGINEER		JOB NUMBER 25005
				As-Built Corrections			

City of Morgan Hill
Public Works Department
17575 Peak Avenue, Morgan Hill - California - 95037
(408) 776-6480 • fax (408) 779-7236

Supervised by:
Amanda Joy Musy-Verdel
Registered Civil Engineer
RCE no. 69278

signature _____ date _____

HANNA-BRUNETTI
EST. 1990
CIVIL ENGINEERS • LAND SURVEYORS
CONSTRUCTION MANAGERS
7651 EIGLEBERRY STREET • GILROY • 95020 • CALIFORNIA
OFFICE (408) 842-2173
EMAIL: ENGINEERING@HANNABRUNETTI.COM

Erosion and Control Plan
Lands of Johnson - 16165 Church St - apn 817-03-028

City File no.
PRINT DATE
SHEET NUMBER
C.6 OF 6