



17575 Peak Avenue
Morgan Hill, CA 95037-4128
TEL: (408) 778-6480
FAX: (408) 779-7236
www.morganhill.ca.gov

Addendum No. 1

DATE: **June 1, 2021**

TO: **ALL PLANHOLDERS OF THE EAST FIFTH STREET SEWER PROJECT**

FROM: **YAT CHO – PROJECT ENGINEER**

RE: **CLARIFICATIONS**

1. Replace Plan Sheet 8 with the attached Sheet 8. 15" PVC shall be replaced with 16" Fusible PVC Pipe from Station 20+00 to 21+22.
2. Include Figure 1 – Existing System Sewer Flow as part of the Appendix for Sewer Bypass Pumping Plan. Include a backup pump and backup generator as part of the Sewer Bypass Pumping Plan.



ADDENDUM ACKNOWLEDGMENT

Bidder acknowledges receipt of this addendum, which shall be attached to the proposal.

Contractor's Representative

Date

THIS DOCUMENT SHALL BECOME A PART OF THE PROJECT SPECIFICATIONS

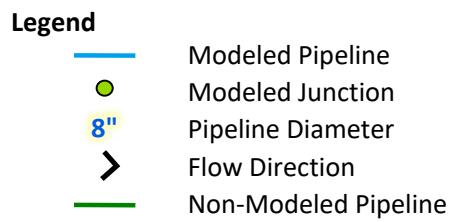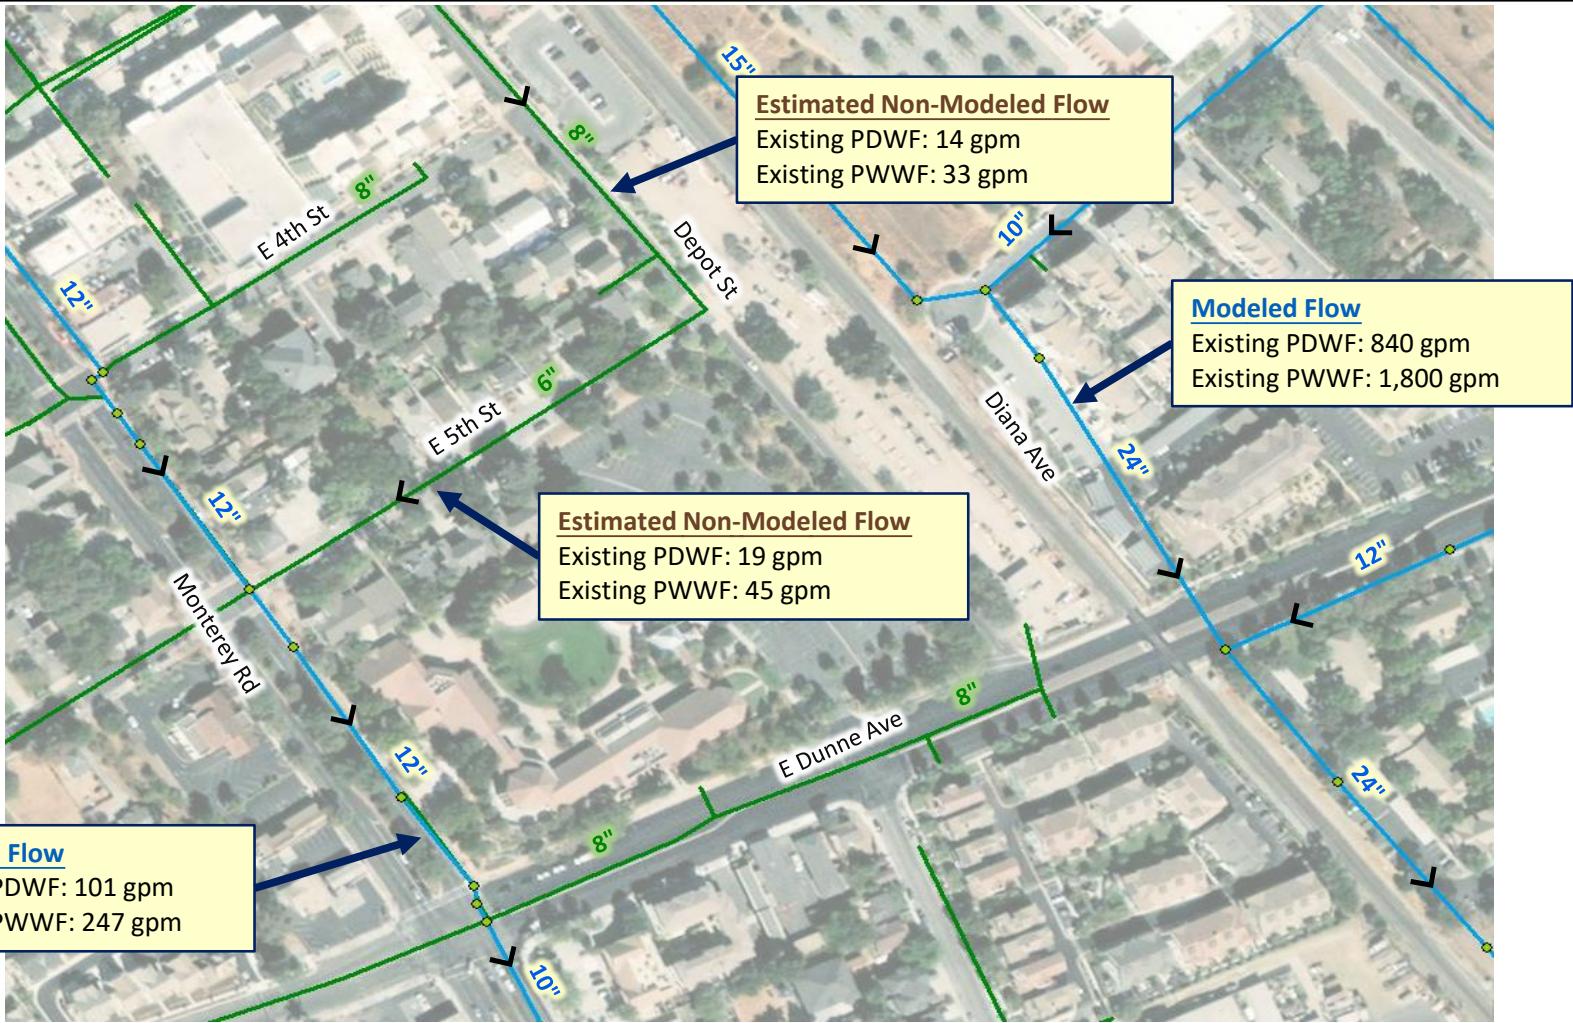

PRELIMINARY

Note:



1. Sewer flows shown assume Monterey Road trunk does not include any flows diverted from Main Avenue trunk.
2. Estimated non-modeled flows based on billing record and peaking factors consistent with 2017 SSMP.
3. PWWF reflects 10-Year 24-Hour Design Storm

May 28, 2021

Figure 1
Existing System Sewer
Flows

On Call Services
City of Morgan Hill



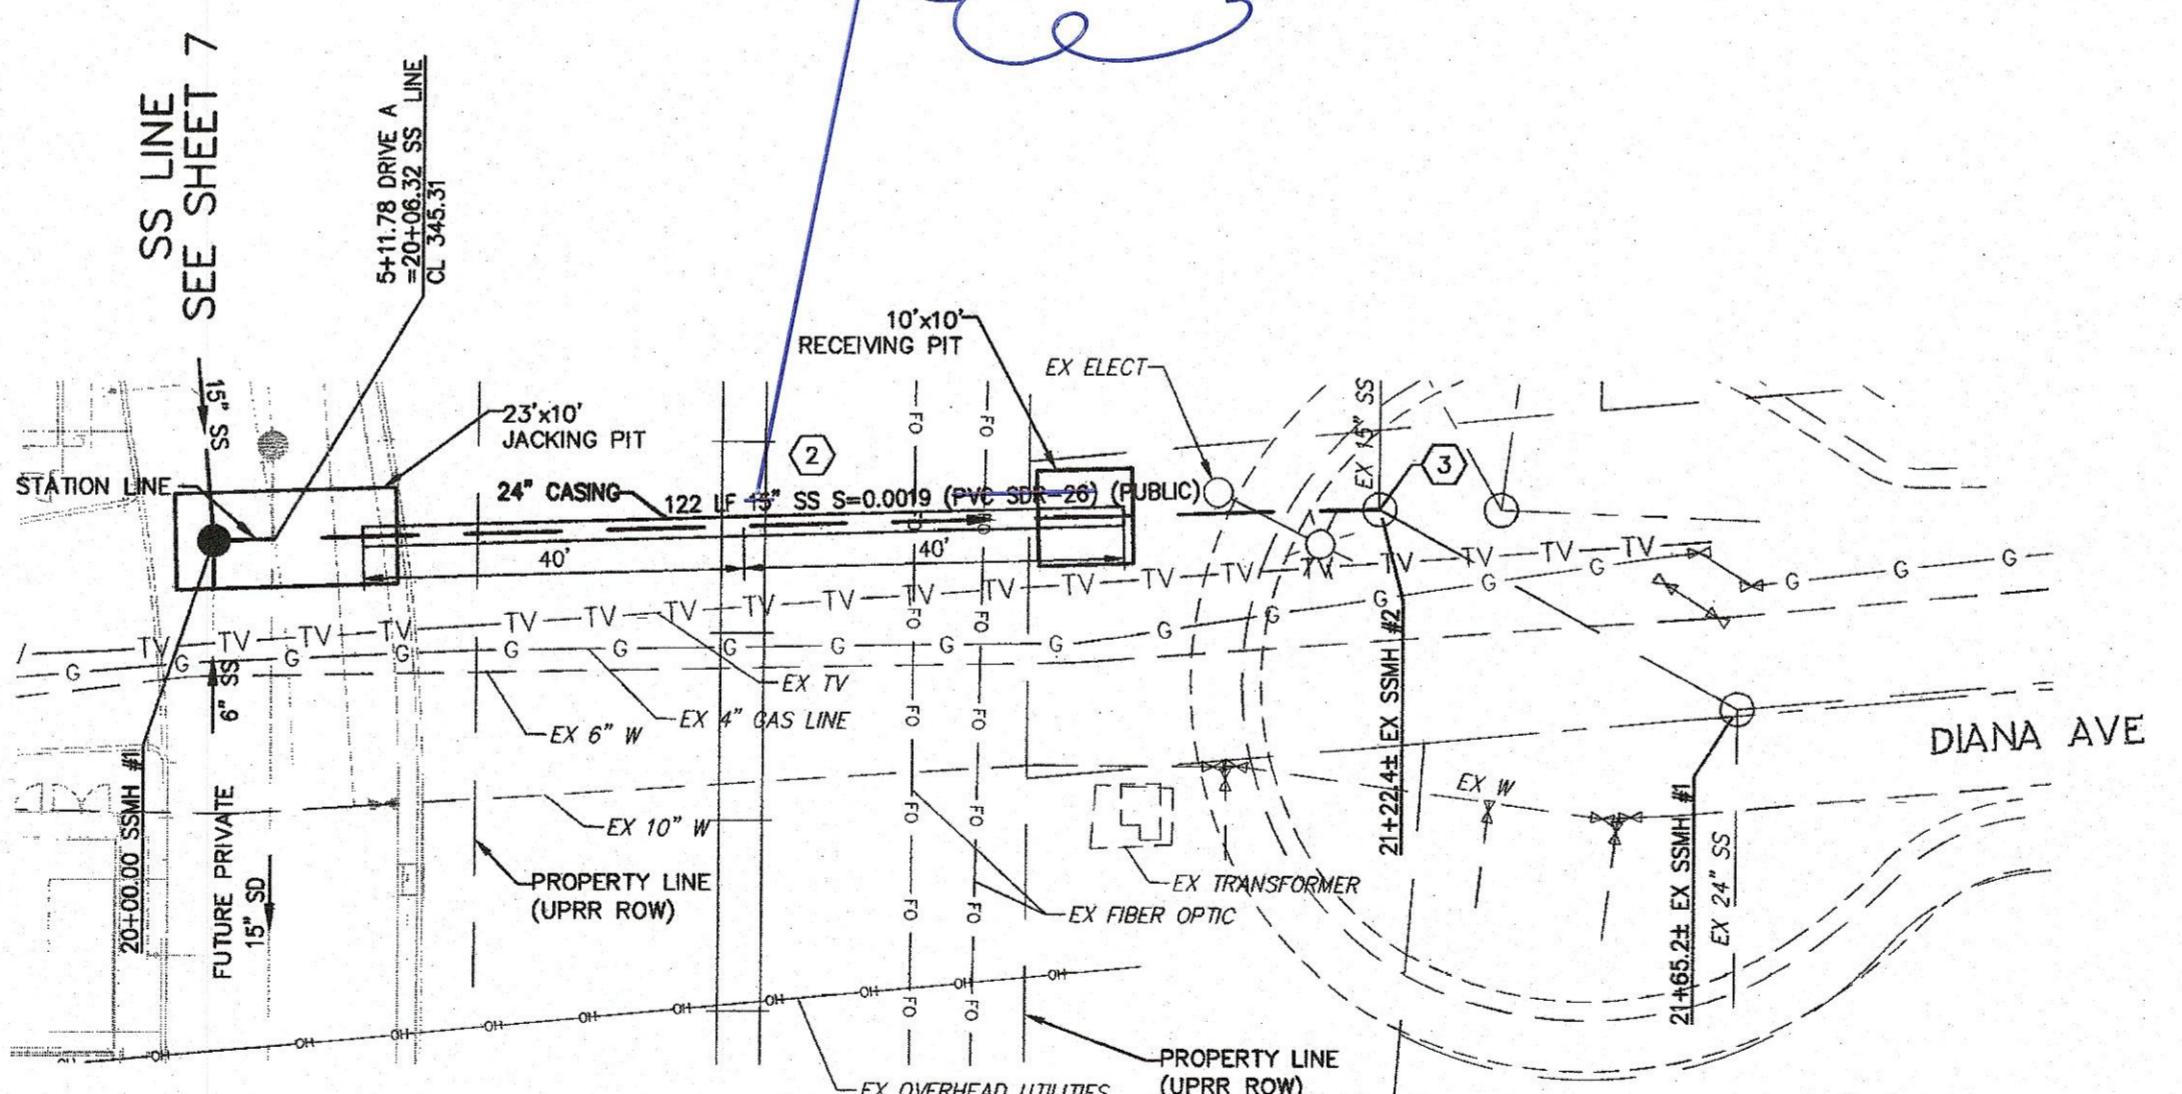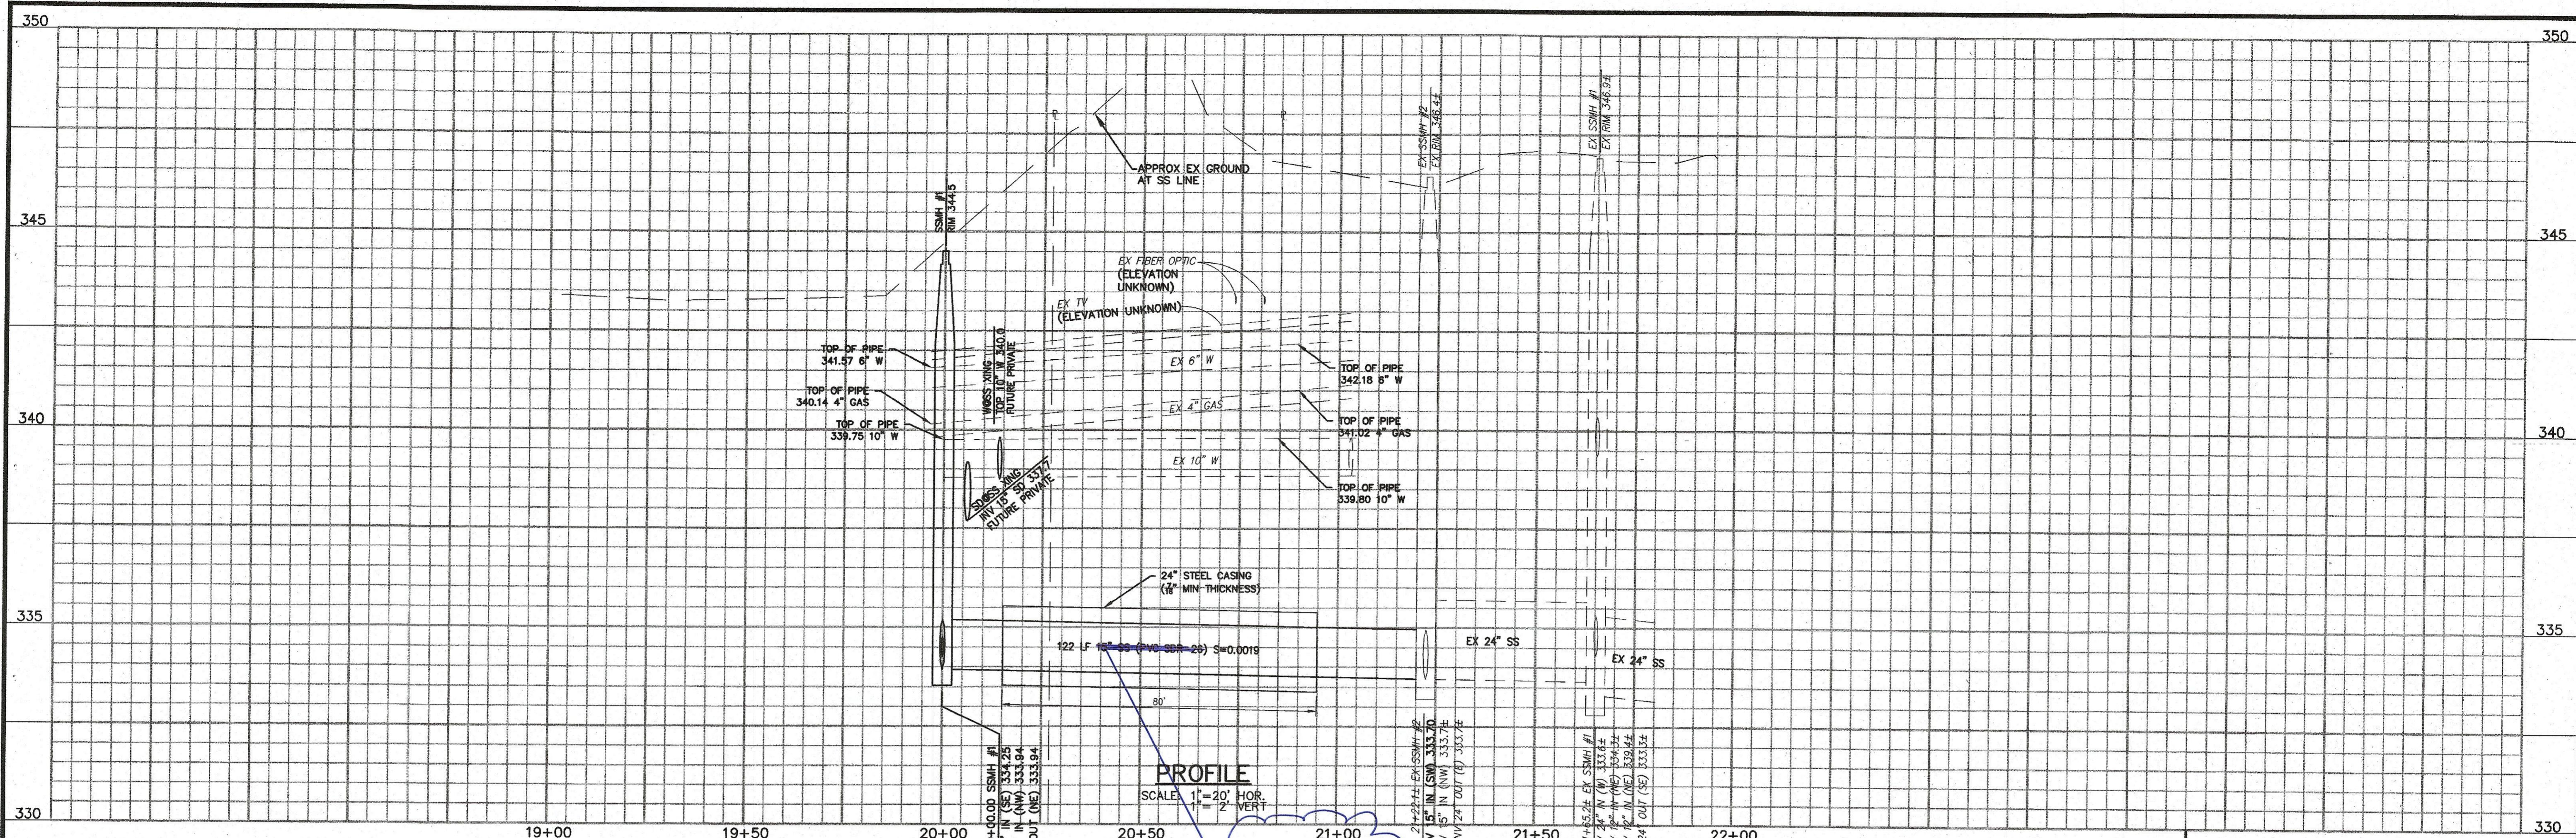

SS LINE


PLAN

SCALE: 1"=20'

			WORK ACCEPTED:	INSPECTOR:		
			BY:	DATE:		

SCOTT C. CREEER - CITY ENGINEER
R.C.E. #8879
Revisions


DRAWN: RJA DESIGN: RJA HOR: 1"=20'
CHECKED: VERT: 1"=2'
APPROVED: DATE: 5/14/2021 JOB NUMBER: 162016-2001

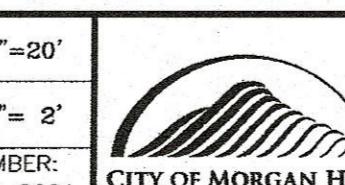 City of Morgan Hill
Public Works Department
17575 Peak Ave. Morgan Hill, CA 95037 (408)778-6480, Fax (408)779-7236


 RUGGERI-JENSEN-AZAR
ENGINEERS • PLANNERS • SURVEYORS
8035 CAMINO ARROYO GILROY, CA 95020
PHONE: (408) 848-0300 FAX: (408) 848-0302

SANITARY SEWER LINE - DRIVE A TO END
EAST FIFTH STREET SEWER MAIN
PROJECT

FILE NUMBER: 307717
PRINT DATE: MAY 2021
SHEET NUMBER: 8 OF 10

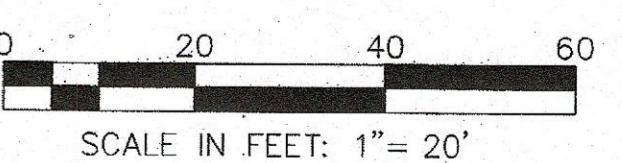

SCALE IN FEET: 1"= 20'

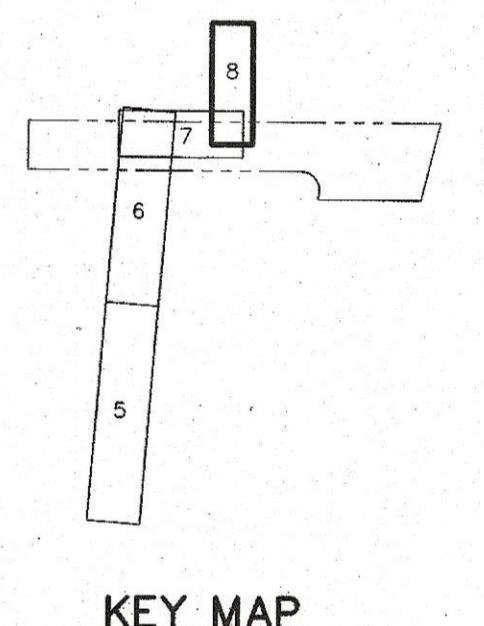

CONSTRUCTION NOTES:

- ① DROP MANHOLE PER CITY STD DWG NO. S-5 (SEE SHEET 3).
- ② SEE UNION PACIFIC RAILROAD PERMIT FOR CONSTRUCTION IN RAILROAD RIGHT OF WAY
- ③ CONNECT TO EXISTING SSMH