

x

x

x

x

PROJECT MANAGER	SCOTT CREER
CONSULTANT DESIGN MANAGER	LEOPOLDO TRUJILLO

INDEX OF PLANS

NO.	NAME	DESCRIPTION
1	TS-1	TITLE SHEET
2	U-1	UTILITY PLAN
3	U-2	UTILITY PLAN
4	C-1	PAVING PLAN
5	C-2	PAVING PLAN
6	C-3	CONSTRUCTION DETAILS (CURB RAMP AREA DEMOLITION)
7	C-4	CONSTRUCTION DETAILS (NEW CURB RAMPS)
8	Q-1	ROADWAY QUANTITIES
9	PD-1	PROPOSED PAVEMENT DELINEATION PLAN
10	PD-2	PROPOSED PAVEMENT DELINEATION PLAN
11	PDQ-1	PAVEMENT DELINEATION QUANTITIES
12	S-1	ROADSIDE SIGN PLAN
13	S-2	ROADSIDE SIGN PLAN
14	SQ-1	SIGN QUANTITIES
15	SQ-2	SIGN QUANTITIES
16	SQ-3	SIGN QUANTITIES
17	TH-1	TRAFFIC HANDLING GENERAL NOTES AND DETAILS
18	TH-2	TRAFFIC HANDLING PLAN- PHASE 1&2
19	TH-3	TRAFFIC HANDLING PLAN- PHASE 3
20	TH-4	TRAFFIC HANDLING PLAN- PHASE 4
21	TH-5	TRAFFIC HANDLING PLAN- PHASE 5
22	TH-6	TRAFFIC HANDLING PLAN- PHASE 6
23	TH-7	TRAFFIC HANDLING PLAN- PHASE 7
24	TH-8	TRAFFIC HANDLING PLAN- PHASE 8
25	TH-9	TRAFFIC HANDLING PLAN- PHASE 9
26	THQ-1	TRAFFIC HANDLING QUANTITIES
27	THQ-2	TRAFFIC HANDLING QUANTITIES
28	THQ-3	TRAFFIC HANDLING QUANTITIES
29	THQ-4	TRAFFIC HANDLING QUANTITIES
30	E-1	SIGNAL LOOP REPLACEMENT PLAN
31	E-2	SIGNAL LOOP REPLACEMENT PLAN
32	RSP-1	REVISED STANDARD PLANS



LOCATION OF EXISTING UTILITIES
LOCATION OF EXISTING UTILITIES IS ONLY APPROXIMATE.
DETERMINATION OF ACTUAL LOCATION IS THE RESPONSIBILITY
OF THE CONTRACTOR.


THE CONTRACTOR SHALL THE CLASS (OR CLASSES)
OF LICENSE AS SPECIFIED IN THE CALTRANS ENCROACHMENT PERMIT

BORDER LAST REVISED 8/1/2016

CALTRANS WEBSITE IS: [HTTP://WWW.DOT.CA.GOV/](http://www.dot.ca.gov/)

STATE OF CALIFORNIA
DEPARTMENT OF TRANSPORTATION
2020
PAVEMENT RESURFACING PROJECT
SANTA CLARA COUNTY
MORGAN HILL, CALIFORNIA


TO BE SUPPLEMENTED BY STANDARD PLANS, DATED 2023

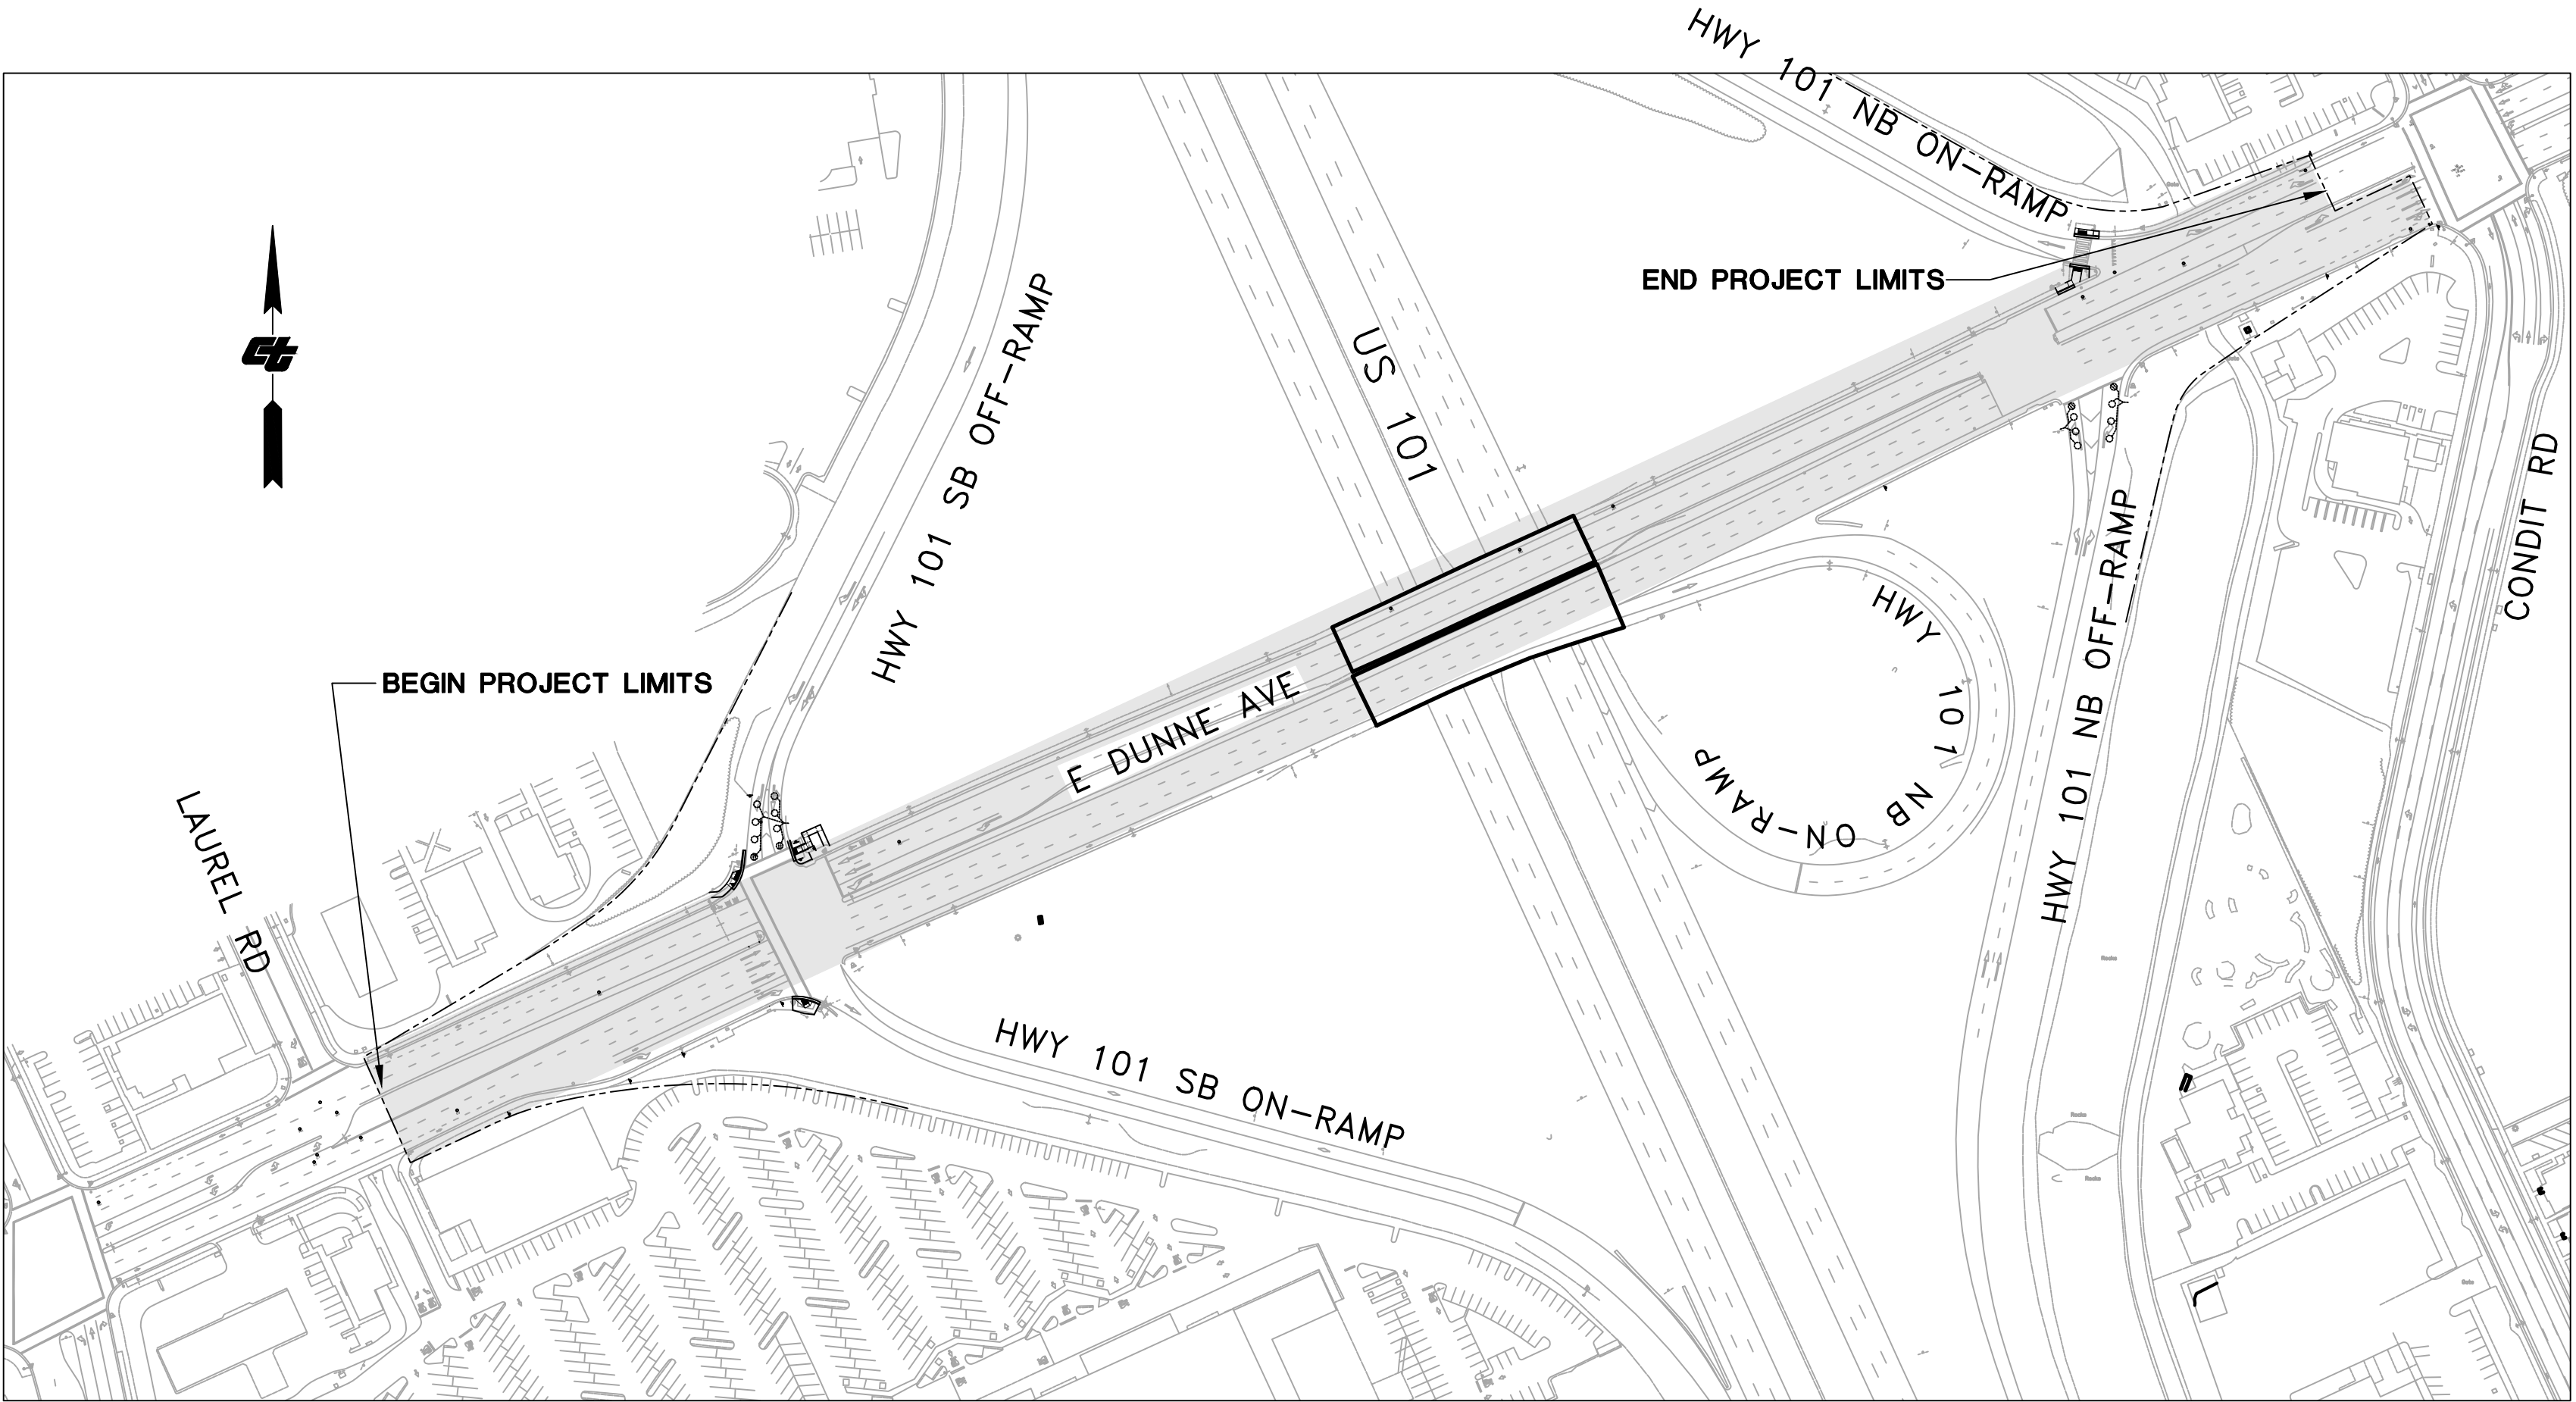

AREA MAP
NTS

GENERAL CONSTRUCTION NOTES

- ALL WORK SHALL CONFORM TO THE LATEST REVISED CALTRANS STANDARD PLANS AND SPECIFICATIONS (DATED 2023).
- TRAFFIC SIGNAL & ELECTRICAL WORK SHALL CONFORM TO THE PROJECT SPECIAL PROVISIONS.
- THE EXISTING UNDERGROUND UTILITIES ARE SHOWN BASED ON INFORMATION SUPPLIED BY THE CITY AND/OR THE LOCAL UTILITY COMPANIES. THE CONTRACTOR SHALL DETERMINE THE EXACT LOCATIONS OF ALL UNDERGROUND AND OVERHEAD UTILITIES AND VERIFY ALL CONDITIONS ON THE JOB SITE. HAND DIG FOUNDATIONS UNTIL CLEAR OF ALL OBSTRUCTIONS.
- THE CONTRACTOR IS TO CONTACT UNDERGROUND SERVICE ALERT (USA) 811 AT LEAST 48 HOURS PRIOR TO CONSTRUCTION, IN ORDER TO HAVE THE EXISTING UTILITIES MARKED IN THE FIELD.
- TWO FULL WORKING DAY NOTICE REQUIRED FOR ALL INSPECTIONS. ANY WORK DONE BY THE CONTRACTOR WITHOUT INSPECTION WILL BE SUBJECT TO REMOVAL.
- THE CONTRACTOR SHALL MAINTAIN ALL ADJACENT PROPERTY, PRIVATE OR PUBLIC, IN A CLEAN, SAFE AND USABLE CONDITION.

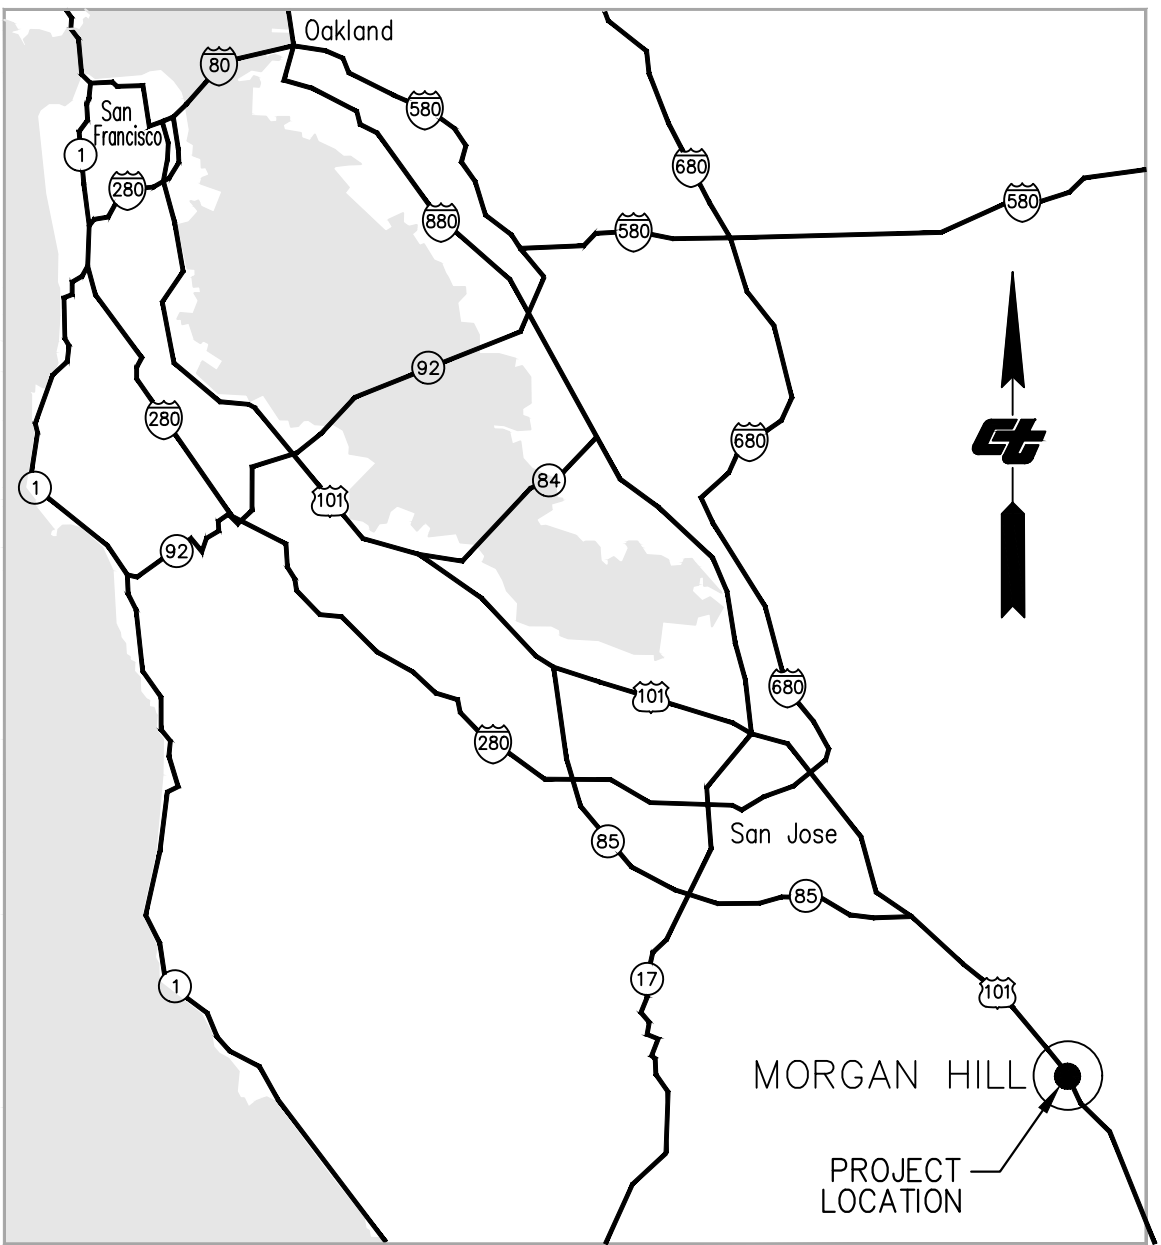

VICINITY MAP
NTS



PROJECT ENGINEER
REGISTERED CIVIL ENGINEER
DATE 3/22/2024

PLANS APPROVAL DATE
THE STATE OF CALIFORNIA OR ITS
OFFICERS OR AGENTS SHALL NOT BE
RESPONSIBLE FOR THE ACCURACY OR
COMPLETENESS OF SCANNED COPIES OF THIS PLAN SHEET.



CONTRACT No.	00-000001
PROJECT ID	0000000000



UNIT 0000

PROJECT NUMBER & PHASE 519000

DATE PLOTTED => Drawing: C:\Users\lruj\OneDrive - tengengineering.net\Work\22-017 Dunne Ave Pave Rehab\Drawings\Final\Plans\City CAD Files\E Dunne Project-TLE.dwg
TIME PLOTTED => Mar 22, 2024, 1:15pm

STATE OF CALIFORNIA – DEPARTMENT OF TRANSPORTATION	CONSULTANT FUNCTIONAL SUPERVISOR		CALCULATED– DESIGNED BY	YAT CHO	REVISED BY				
Caltrans			CHECKED BY	LEOPOLDO TRUJILLO	DATE REVISED				

REFER TO SHEET U-1 FOR GENERAL UTILITY NOTES

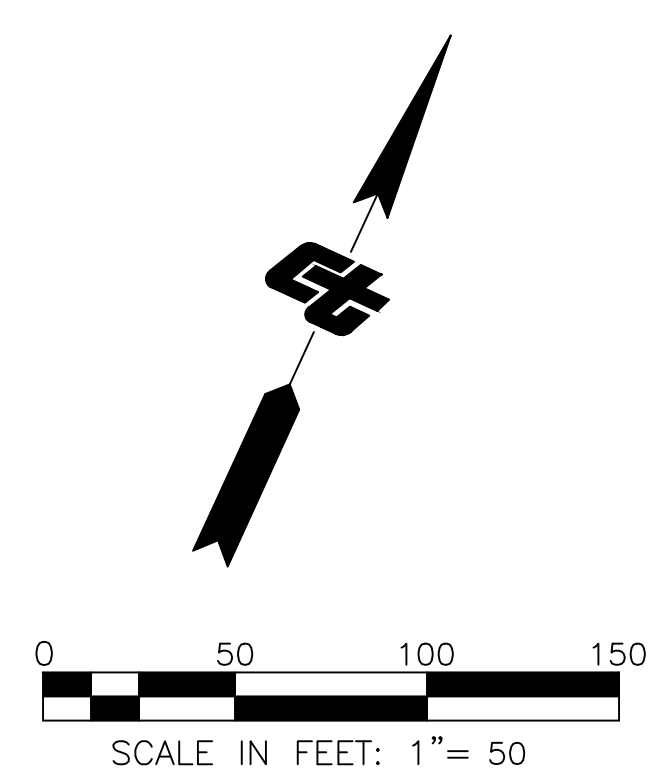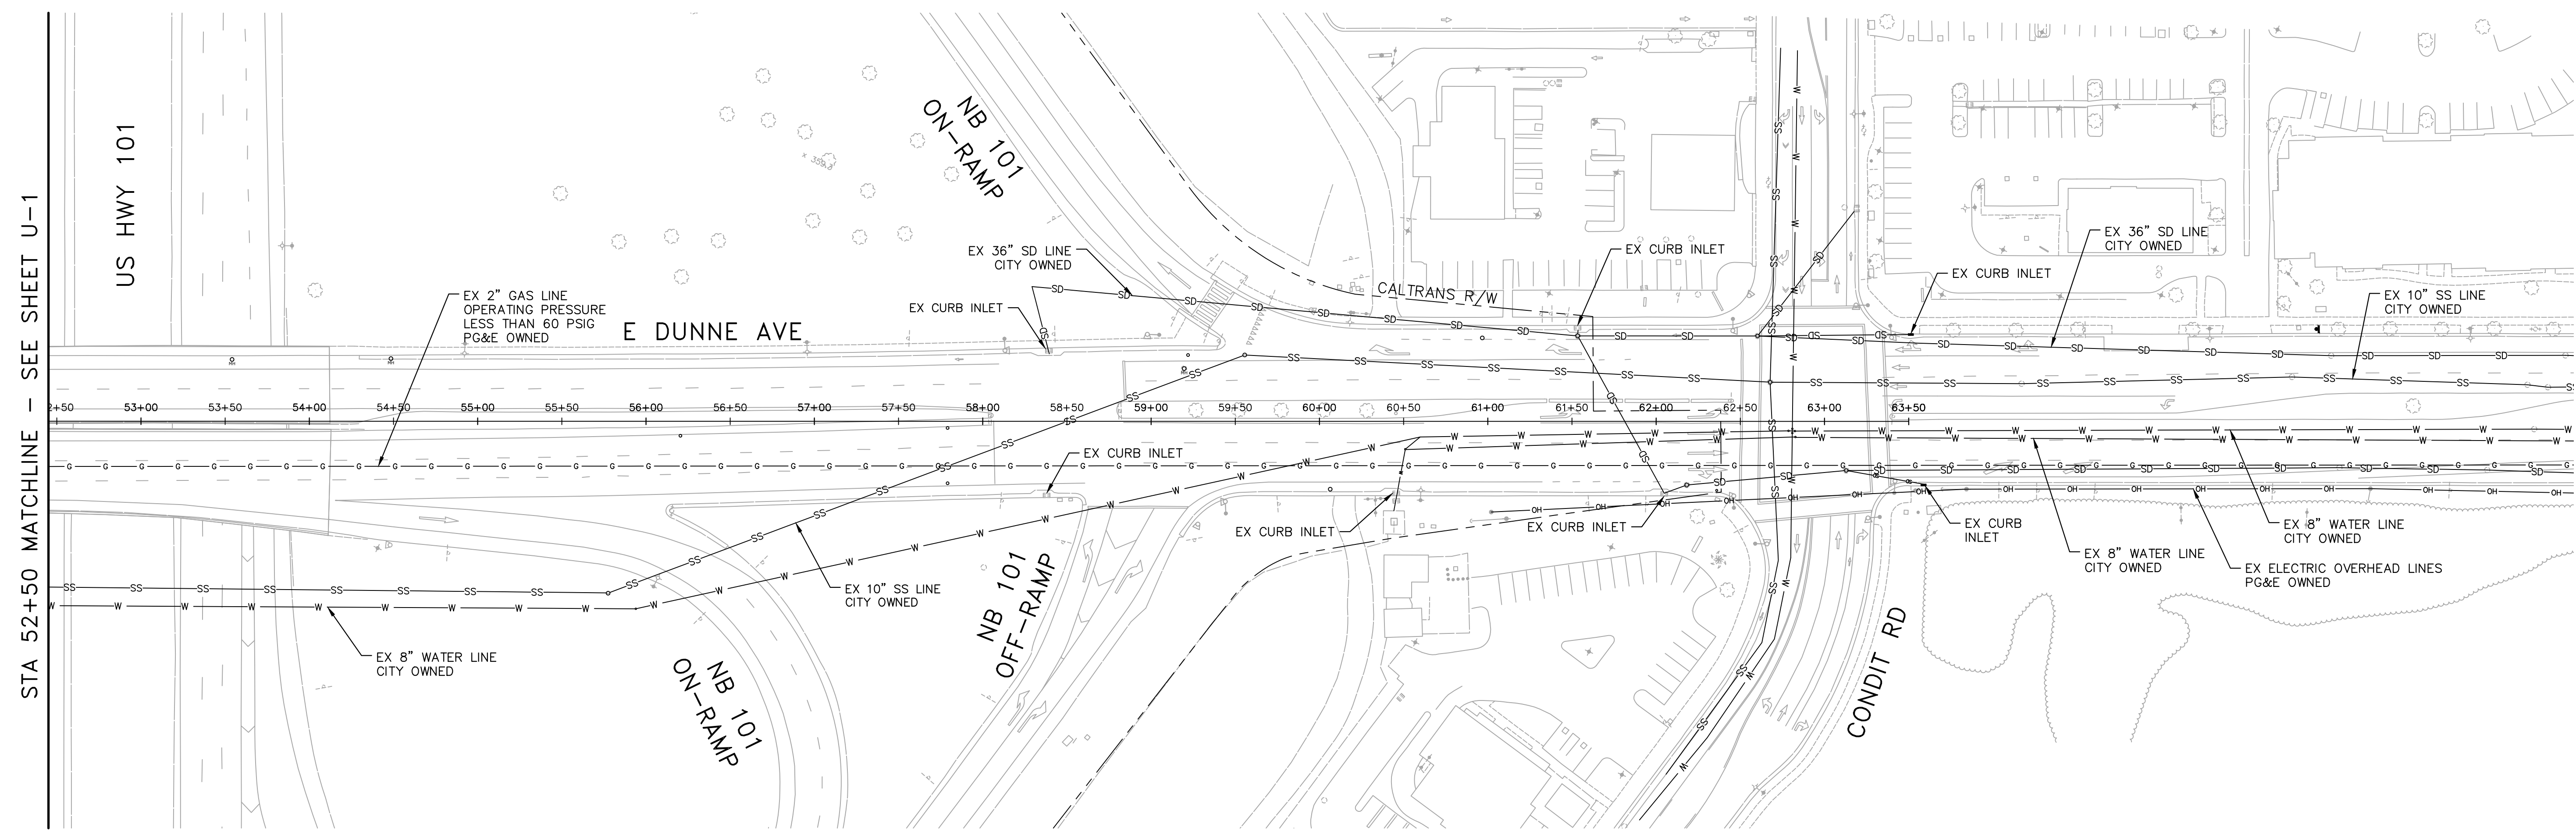

U-2 UTILITY PLAN 50' SCALE

Dist	COUNTY	ROUTE	POST MILES TOTAL PROJECT	SHEET No.	TOTAL SHEETS
4	SCL	101	16.01	3	32

REGISTERED CIVIL ENGINEER 3/22/2024 DATE

PLANS APPROVAL DATE

THE STATE OF CALIFORNIA OR ITS OFFICERS OR AGENTS SHALL NOT BE RESPONSIBLE FOR THE ACCURACY OR COMPLETENESS OF SCANNED COPIES OF THIS PLAN SHEET.

REGISTERED PROFESSIONAL ENGINEER
SCOTT C. GREER
No. 58879
CIVIL
STATE OF CALIFORNIA

CITY OF MORGAN HILL

STATE OF CALIFORNIA — DEPARTMENT OF TRANSPORTATION	CONSULTANT FUNCTIONAL SUPERVISOR		CALCULATED— DESIGNED BY	YAT CHO	REVISED BY			
Caltrans			CHECKED BY	LEOPOLDO TRUJILLO	DATE REVISED			

STATE OF CALIFORNIA	DEPARTMENT OF TRANSPORTATION	CONSULTANT FUNCTIONAL SUPERVISOR	CALCULATED-BY	YAT CHO	REVISED BY
Caltrans			CHECKED BY	LEOPOLDO TRUJILLO	DATE REVISED

STA 52+50 MATCHLINE - SEE SHEET EX-1

US HWY 101

E DUNNE AVE

NB 101
ON-RAMP

NB 101
OFF-RAMP

NB 101
ON-RAMP

CONDIT RD

PAVING IMPROVEMENTS SHALL
STOP AT THE APPROACH SLAB
JOINT. APPROACH SLAB SHALL
REMAIN UNCHANGED.


REMOVE EXISTING BUSH TO
IMPROVE SIGHT DISTANCE

NOT PART OF
CALTRANS PERMIT


NOT PART OF
CALTRANS PERMIT

LEGEND (SHEETS C-1 & C-2)

- = 2" MIL AND FILL
- = MICRO MILLING, SLURRY SEAL (TYPE II)
- = 20'-WIDE 6" AC DEEP LIFT AT THE STRUCTURE APPROACH / DEPARTURE

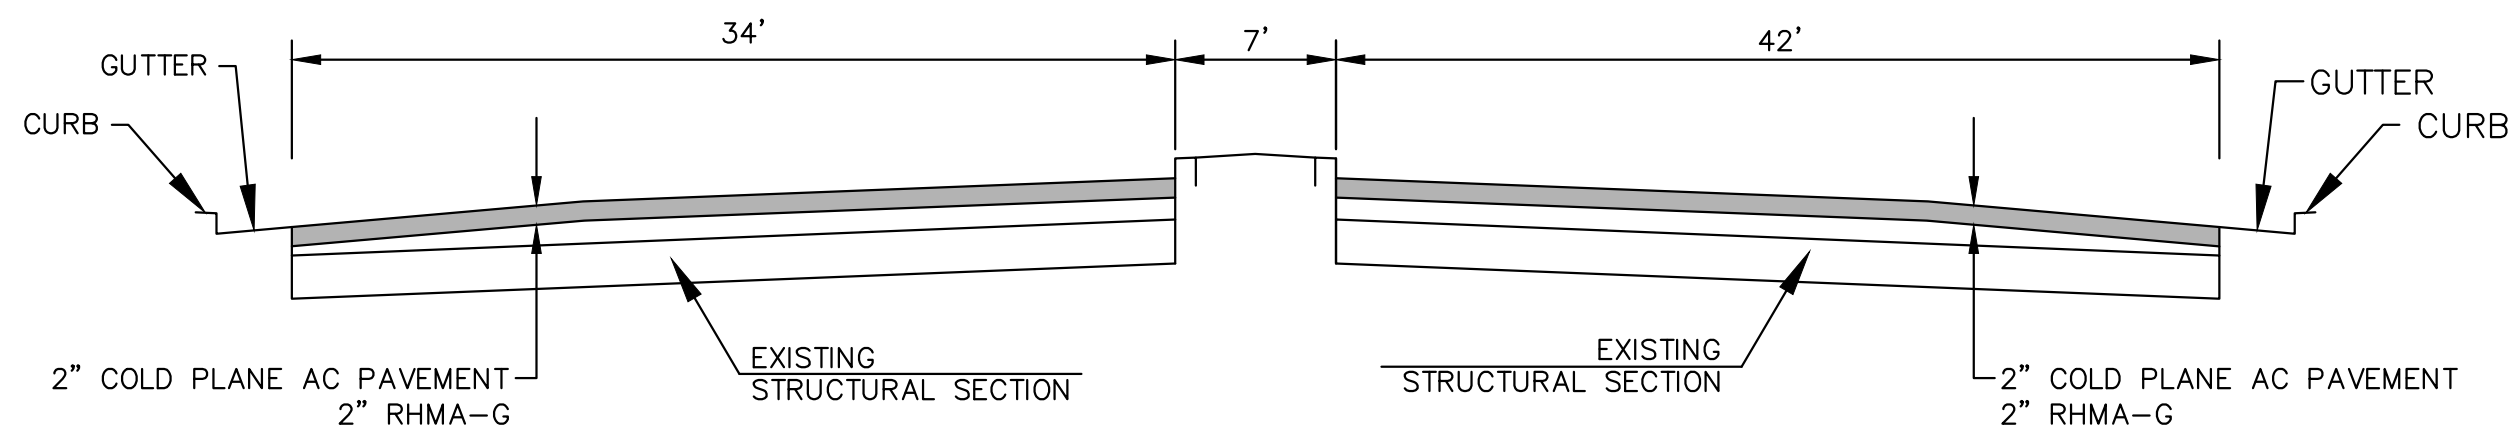

SECTION B-B
STA. 57+00
NTS

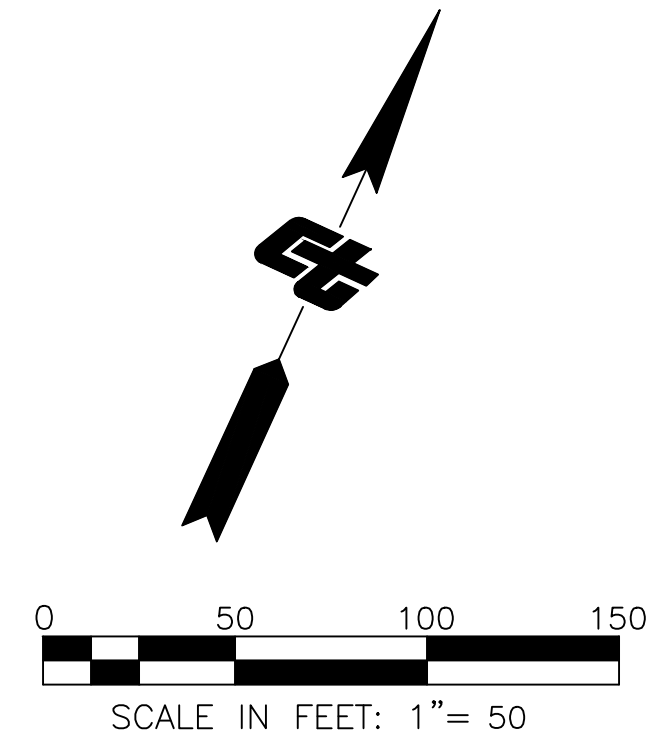

C-2
PAVING PLAN
50' SCALE

DIST	COUNTY	ROUTE	POST MILES TOTAL PROJECT	SHEET No.	TOTAL SHEETS
4	SCL	101	16.01	5	32

REGISTERED CIVIL ENGINEER
DATE 3/22/2024

PLANS APPROVAL DATE

THE STATE OF CALIFORNIA OR ITS OFFICERS OR AGENTS SHALL NOT BE RESPONSIBLE FOR THE ACCURACY OR COMPLETENESS OF SCANNED COPIES OF THIS PLAN SHEET.

CITY OF MORGAN HILL

BORDER LAST REVISED 7/2/2010

USERNAME =>
DGN FILE =>



RELATIVE BORDER SCALE
IS IN INCHES



UNIT xxxx

PROJECT NUMBER & PHASE

519000

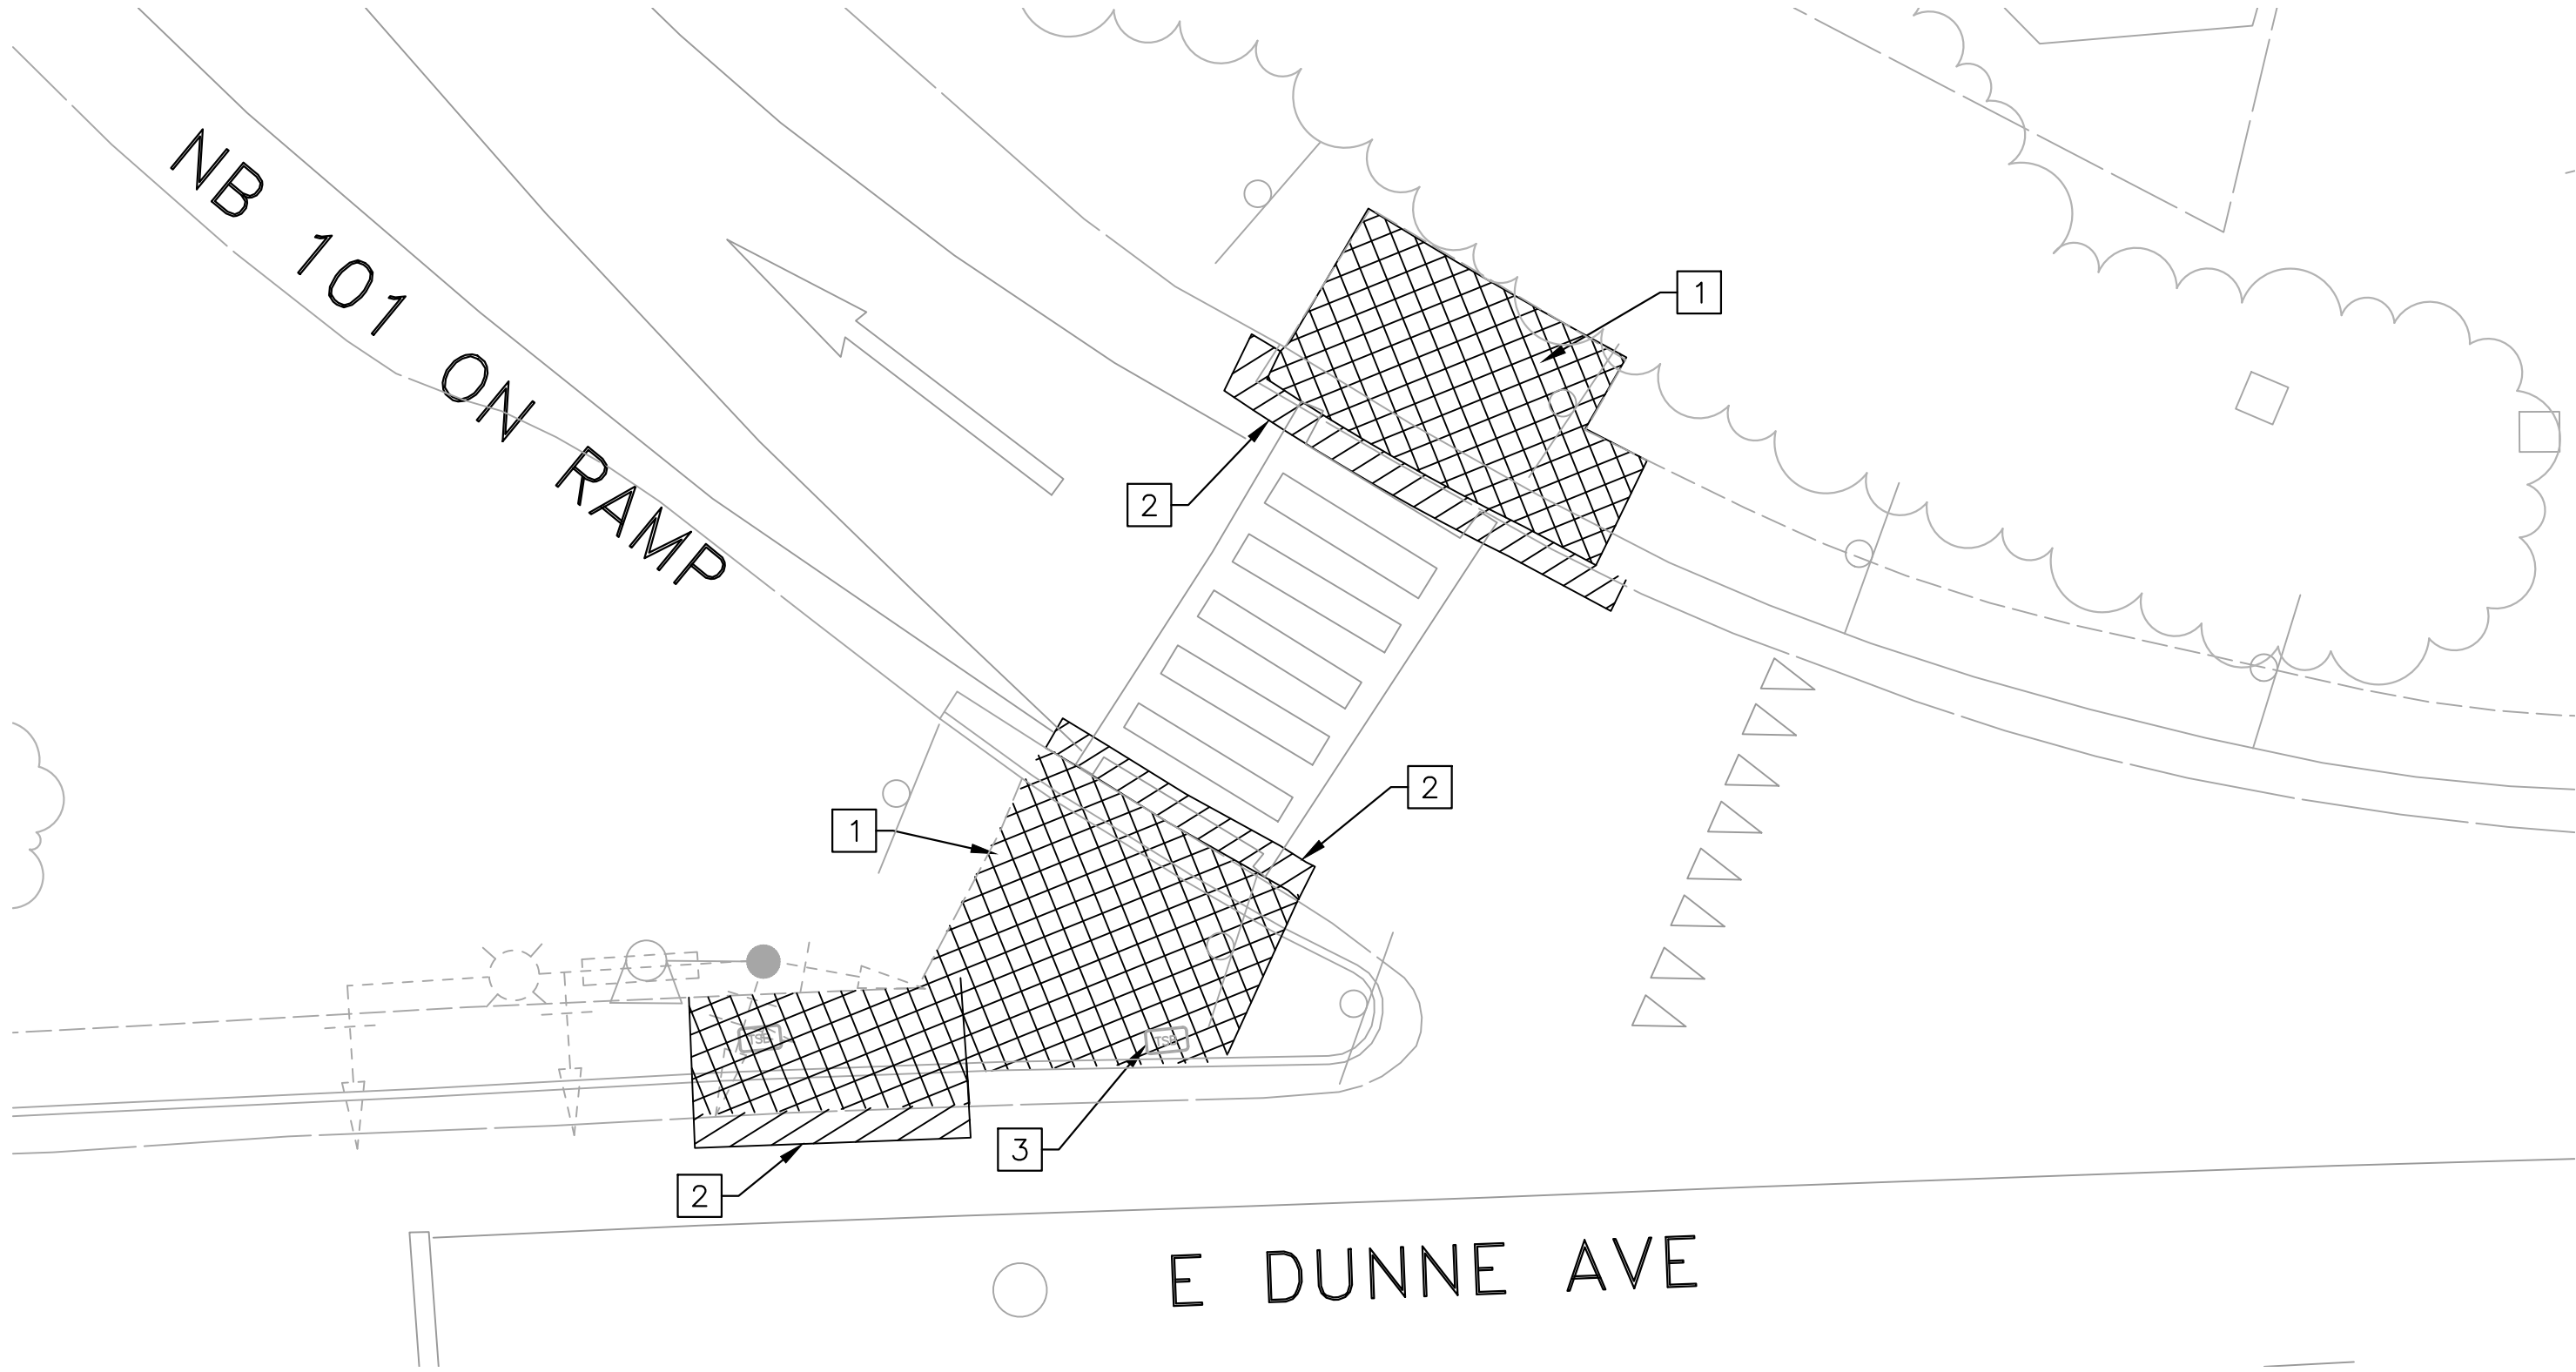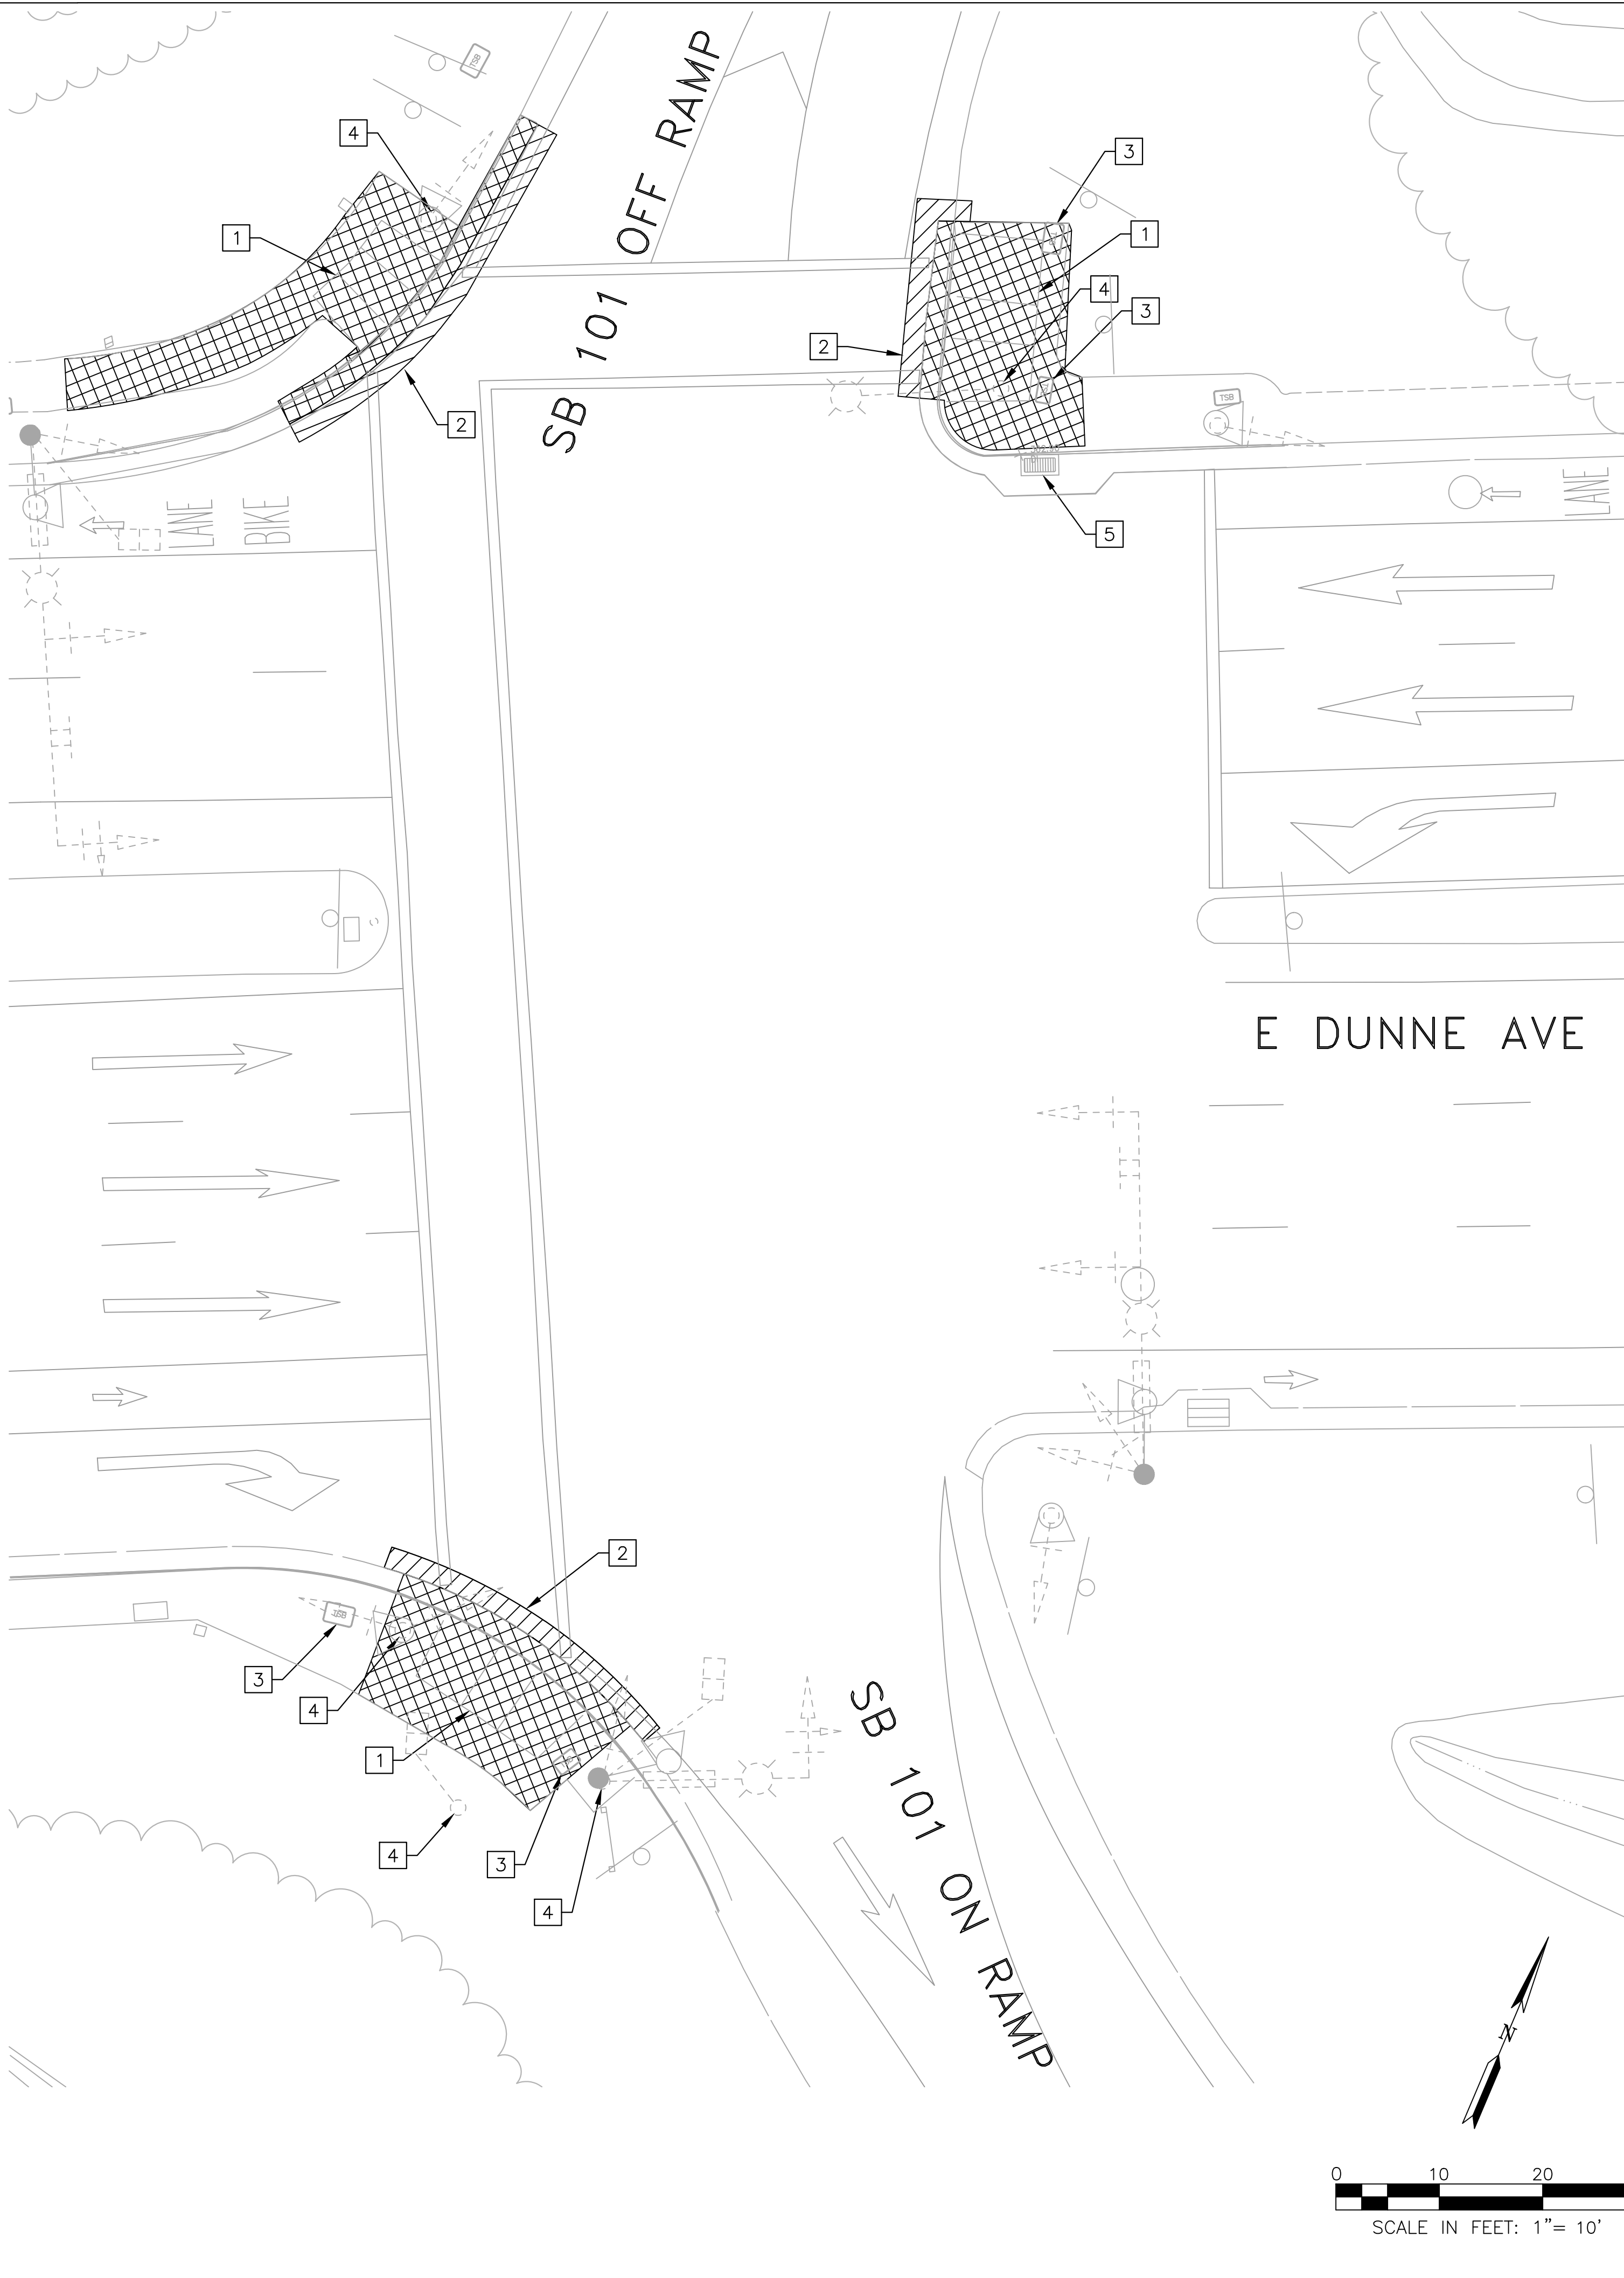

PROJECT NOTES (THIS SHEET)

- 1

REMOVE EXISTING CONCRETE RAMPS AND ADJACENT CONCRETE WORK AS SHOWN ON THE PLANS.
- 2

SAWCUT, REMOVE, AND DISPOSE OF EXISTING AC ROADWAY SECTION. SAWCUT SHOULD EXTEND A MINIMUM OF 2' OUTSIDE OF EXISTING EDGE OF PAVEMENT/LIP OF GUTTER OR AS SHOWN ON THE PLAN.
- 3

EXISTING PULLBOX TO BE PROTECTED IN PLACE AND ADJUSTED TO NEW FINISH GRADE.
- 4

EXISTING TRAFFIC SIGNAL STANDARD TO BE PROTECTED IN PLACE.
- 5

EXISTING CURB INLET TO BE PROTECTED IN PLACE.

LEGEND

- CONCRETE DEMOLITION
- ROADWAY REMOVAL

C-3
CONSTRUCTION DETAILS
(CURB RAMP AREA DEMOLITION)
10' SCALE

DIST	COUNTY	ROUTE	POST MILES TOTAL PROJECT	SHEET No.	TOTAL SHEETS
4	SCL	101	16.01	6	31

2. Trujillo

REGISTERED CIVIL ENGINEER

DATE 5/11/2024

PLANS APPROVAL DATE

THE STATE OF CALIFORNIA OR ITS OFFICERS
OR AGENTS SHALL NOT BE RESPONSIBLE FOR
THE ACCURACY OR COMPLETENESS OF SCANNED
COPIES OF THIS PLAN SHEET.

TL ENGINEERING

314 Colville Dr
San Jose, CA 95123
209-829-1553

REGISTERED PROFESSIONAL ENGINEER
LEOPOLDO TRUJILLO
63950
Exp. 9-30-24
CIVIL
STATE OF CALIFORNIA

BORDER LAST REVISED 7/2/2010

USERNAME ==>
DGN FILE ==>

RELATIVE BORDER SCALE
IS IN INCHES


0 1 2 3

UNIT 0713

PROJECT NUMBER & PHASE

04140004041

DATE PLOTTED ==> Drawing: C:\Users\lruj\OneDrive - tlengineering.net\Work\22-017 Dunne Ave Pav Rehab\Drawings\Final\Plans\Dunne Ave Pav Rehab Ramps.dwg
TIME PLOTTED ==> Mar 11, 2024, 8:45am

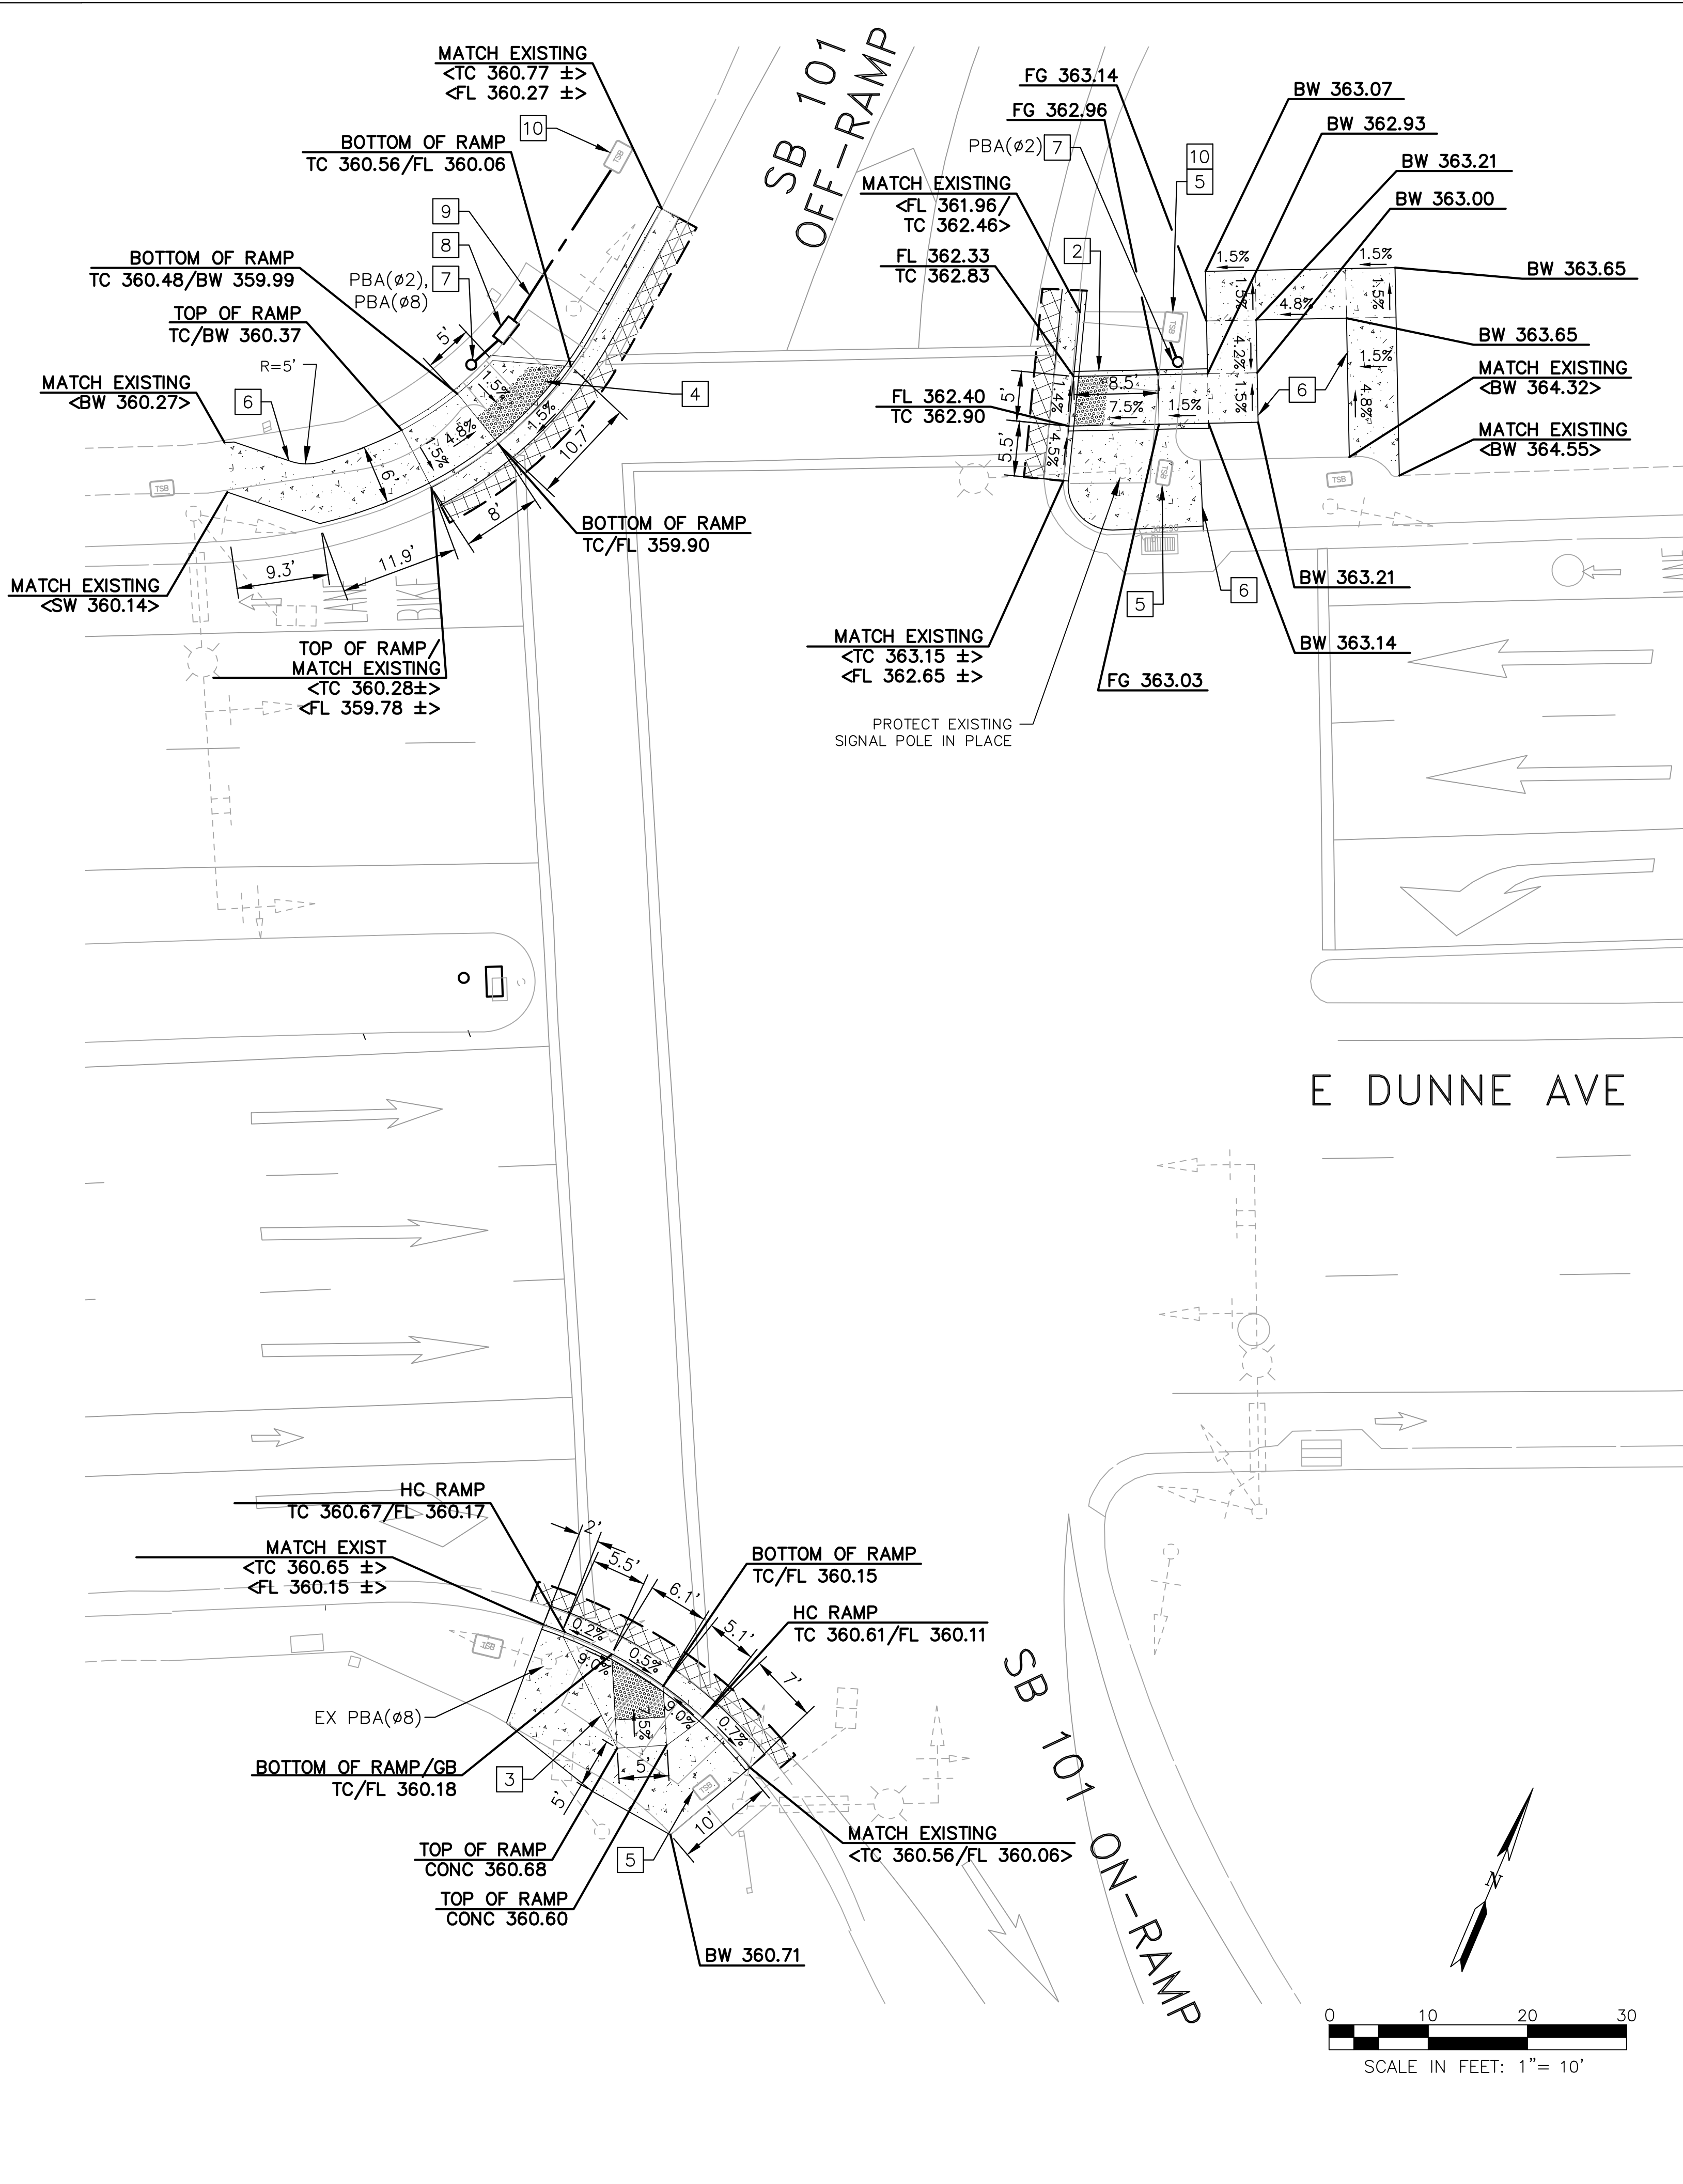

06P

06

01

06P

06

02

08P

08

08P

01 & 06

02 AND 06

08

DUNNE AVE / SB HWY 101 RAMPS

EXISTING / PROPOSED PHASE DIAGRAM

1

2

3

4

5

6

7

8

9

10

1

2

3

4

5

6

7

8

9

10

1

2

3

4

5

6

7

8

9

10

PROJECT NOTES (THIS SHEET)

1

2

3

4

5

6

7

8

9

10

1

2

3

4

5

6

7

8

9

10

LEGEND

1

2

3

4

5

6

7

8

9

10

1

2

3

4

5

6

7

8

9

10

C-4

CONSTRUCTION DETAILS

(NEW CURB RAMPS)

10' SCALE

DIST

COUNTY

ROUTE

POST MILES

SHEET

TOTAL

4

SCL

101

16.01

7

31

REGISTERED CIVIL ENGINEER

DATE

PLANS APPROVAL DATE

THE STATE OF CALIFORNIA OR ITS OFFICERS OR AGENTS SHALL NOT BE RESPONSIBLE FOR THE ACCURACY OR COMPLETENESS OF SCANNED COPIES OF THIS PLAN SHEET.

REGISTERED PROFESSIONAL ENGINEER

LEOPOLDO TRUJILLO

63950

Exp. 9-30-24

CIVIL

STATE OF CALIFORNIA

TL ENGINEERING

314 Colville Dr

San Jose, CA 95123

209-829-1553


DATE PLOTTED =>

Drawing: C:\Users\lruj\OneDrive - tlengineering.net\Work\22-017 Dunne Ave Pav Rehab\Drawings\Final\Plans\Dunne Ave Pav Rehab Ramps.dwg

TIME PLOTTED =>

Mar 11, 2024, 8:45am

STATE OF CALIFORNIA – DEPARTMENT OF TRANSPORTATION	CONSULTANT FUNCTIONAL SUPERVISOR		CALCULATED– DESIGNED BY	YAT CHO	REVISED BY				
ctb <i>Culttrans</i> ®	CHECKED BY		LEOPOLDO TRUJILLO		DATE REVISED				

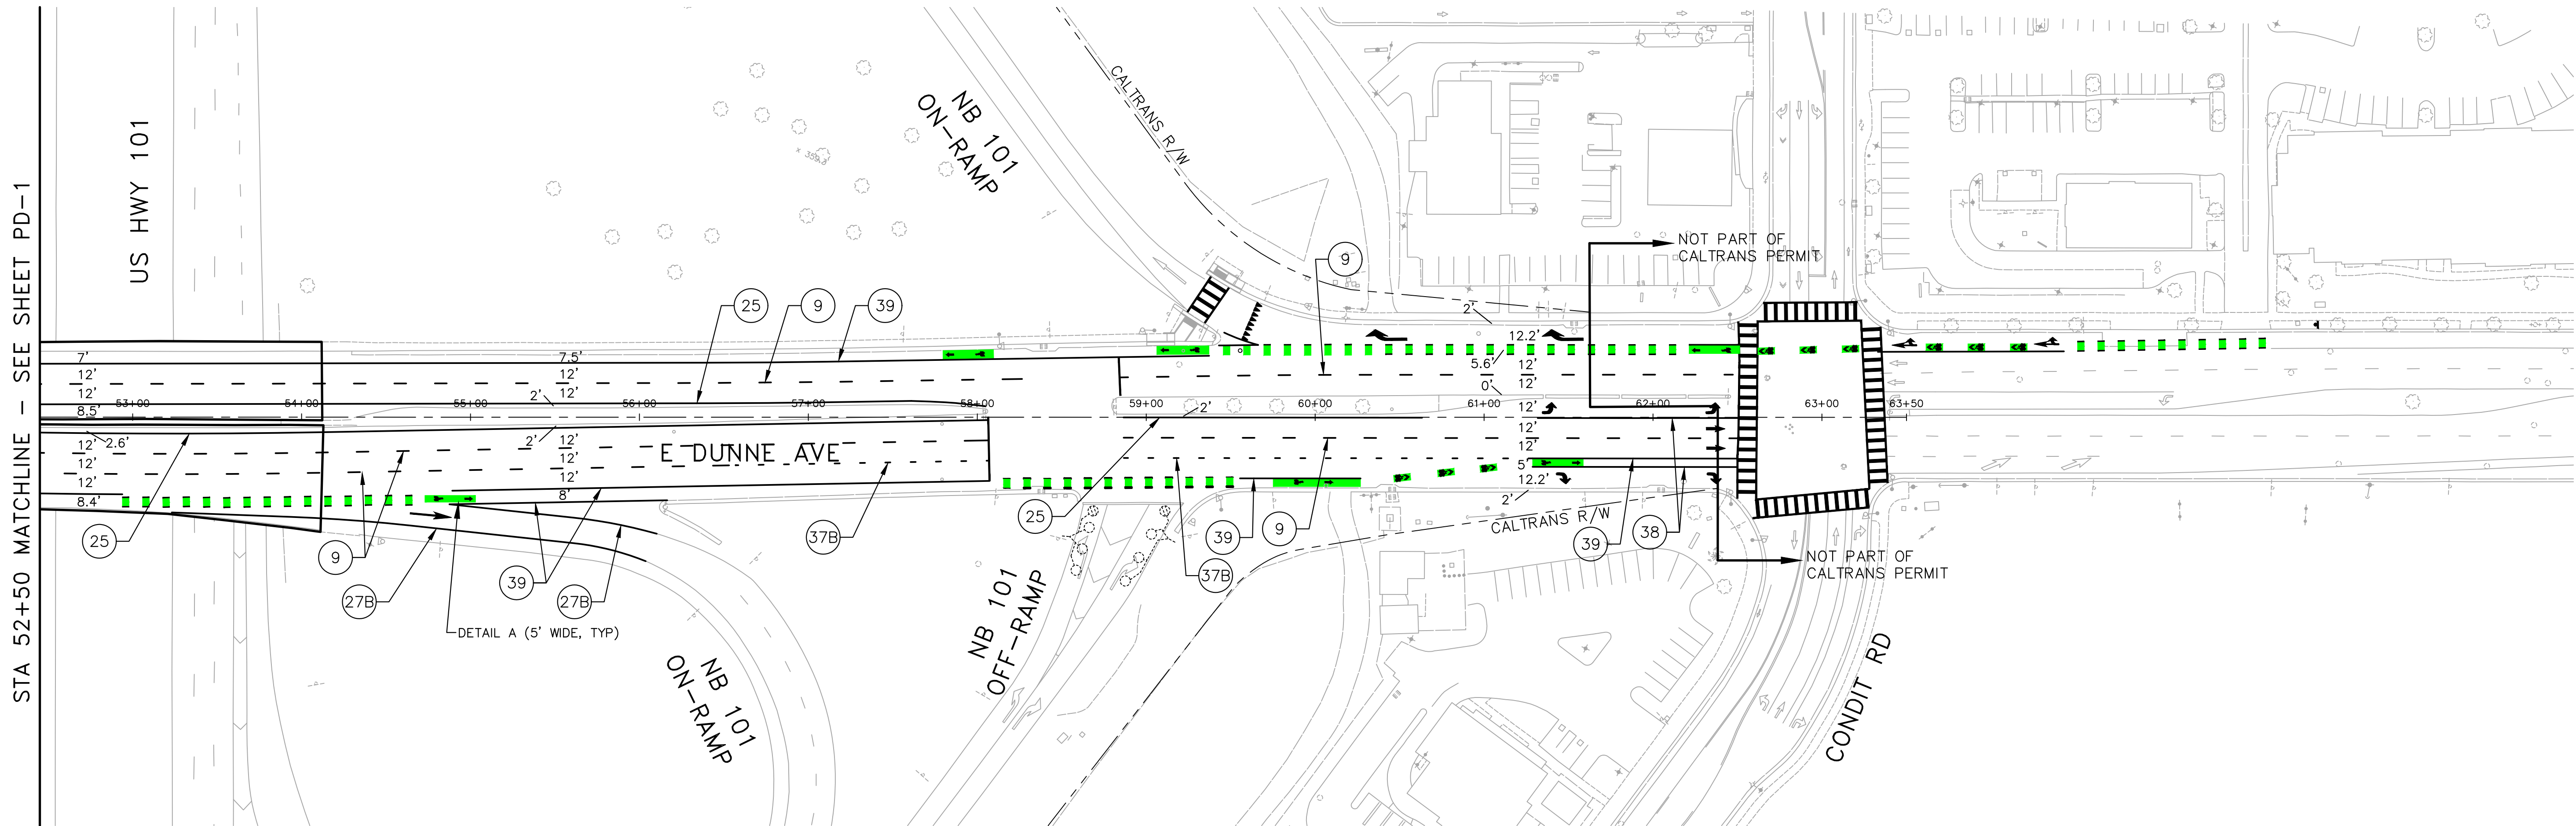

LEGEND (SHEETS PD-1 & PD-2)

- = EXISTING STRIPING
- = NEW STRIPING
- ↔ = EXISTING PAVEMENT ARROWS
- ↔ = NEW TYPE I ARROW (10')
- ↔ = NEW TYPE I ARROW (24')
- ↔ = NEW TYPE III ARROWS
- ↔ = NEW TYPE IV ARROWS
- ↔ = NEW TYPE VII ARROW
- ↔ = NEW BIKE LANE PAVEMENT LEGEND
- ↔ = NEW YIELD LINE ISOSCELES TRIANGLES
- ⊘ = CALTRANS STRIPING DETAIL #

Dist	COUNTY	ROUTE	POST MILES TOTAL PROJECT	SHEET No.	TOTAL SHEETS
4	SCL	101	16.01	10	31

REGISTERED CIVIL ENGINEER 3/22/2024 DATE

PLANS APPROVAL DATE

THE STATE OF CALIFORNIA OR ITS OFFICERS OR AGENTS SHALL NOT BE RESPONSIBLE FOR THE ACCURACY OR COMPLETENESS OF SCANNED COPIES OF THIS PLAN SHEET.

CITY OF MORGAN HILL

REGISTERED PROFESSIONAL ENGINEER
SCOTT C. CREER
No. 58879
CIVIL
STATE OF CALIFORNIA

PD-2
PROPOSED PAVEMENT
DELINEATION PLAN
50' SCALE

Dist	COUNTY	ROUTE	POST MILES TOTAL PROJECT	SHEET No.	TOTAL SHEETS
4	SCL	101	16.01	11	32



REGISTERED CIVIL ENGINEER

3/22/2024
DATE

PLANS APPROVAL DATE

THE STATE OF CALIFORNIA OR ITS OFFICERS
OR AGENTS SHALL NOT BE RESPONSIBLE FOR
THE ACCURACY OR COMPLETENESS OF SCANNED
COPIES OF THIS PLAN SHEET.



CITY OF MORGAN HILL

REGISTERED PROFESSIONAL ENGINEER
SCOTT C. GREER
No. 58879
CIVIL
STATE OF CALIFORNIA

PAVEMENT DELINEATION QUANTITIES

SHEET NO.	STATION	DETAIL NO.	THERMOPLASTIC TRAFFIC STRIPE (ENHANCED WET NIGHT VISIBILITY)								TRAFFIC STRIPE TAPE								PAVEMENT MARKER RETROREFLECTIVE			THERMOPLASTIC PAVEMENT MARKING (ENHANCED WET NIGHT VISIBILITY)														REMOVE YELLOW PAINTED MARKER RETROREFLECTIVE			
			6" YELLOW	6" WHITE	6" (BROKEN 36-12)	6" (BROKEN 17-7)	6" (BROKEN 8-4)	8" (BROKEN 12-3)	8" WHITE	6" YELLOW	6" WHITE	6" (BROKEN 36-12)	6" (BROKEN 17-7)	6" (BROKEN 8-4)	8" (BROKEN 12-3)	8" WHITE	TYPE D	TYPE G				TYPE RY	TYPE I (10'-0")	TYPE III	TYPE IV	ARROW				CROSSWALK				LIMIT LINE	YIELD LINE	SYMBOL	WORDS	BIKE LANE MARKING (GREEN)	6"
																			TYPE V	TYPE VI	TYPE VII					12" WHITE	12" YELLOW	WHITE (PIANO)	YELLOW (PIANO)										
			LF								LF								EA			SQFT								LF				LF		SQFT		EA	
PD-1, PD-2,	39+00 TO 63+50	9																127																					
	39+00 TO 63+50	25								3,593				5,766					78																				
	39+00 TO 63+50	38															61																						
	39+00 TO 63+50	39									3,064																												
	39+00 TO 63+50	39A												269																									
	39+00 TO 63+50	37B													392		15																						
	39+00 TO 63+50	27B								407																													
	39+00 TO 63+50																		28																				
	39+00 TO 63+50																			252																			
	39+00 TO 63+50																				60																		
	39+00 TO 63+50																							42															
	39+00 TO 63+50																																						
	39+00 TO 63+50																																	3,670					
	39+00 TO 63+50																																						
39+00 TO 63+50																																							
TOTAL										3,341	3,471		5,766	269	392	1,312				28	252	60	186		42	952			873					3,670					



PDQ-1
PAVEMENT DELINEATION
QUANTITIES
NO SCALE

x	STATE OF CALIFORNIA — DEPARTMENT OF TRANSPORTATION		CONSULTANT FUNCTIONAL SUPERVISOR		CALCULATED— DESIGNED BY		YAT CHO		REVISED BY	
	x		x		x		LEOPOLDO TRUJILLO		DATE REVISED	
	x		x		x		x		x	
	x		x		x		x		x	



LEGEND (SHEETS S-1 & S-2)

- = EXISTING SIGN
- = NEW/RELOCATED SIGN
- = EXISTING SIGN PANEL & POST TO REMAIN
- = RELOCATE EXISTING SIGN PANEL AND POST
- = EXISTING SIGN PANEL AND/OR POST TO BE REMOVED & DISPOSE OF
- = INSTALL NEW SIGN PANEL ON EXISTING POST/LUMINAIRE
- = INSTALL NEW SIGN PANEL & POST

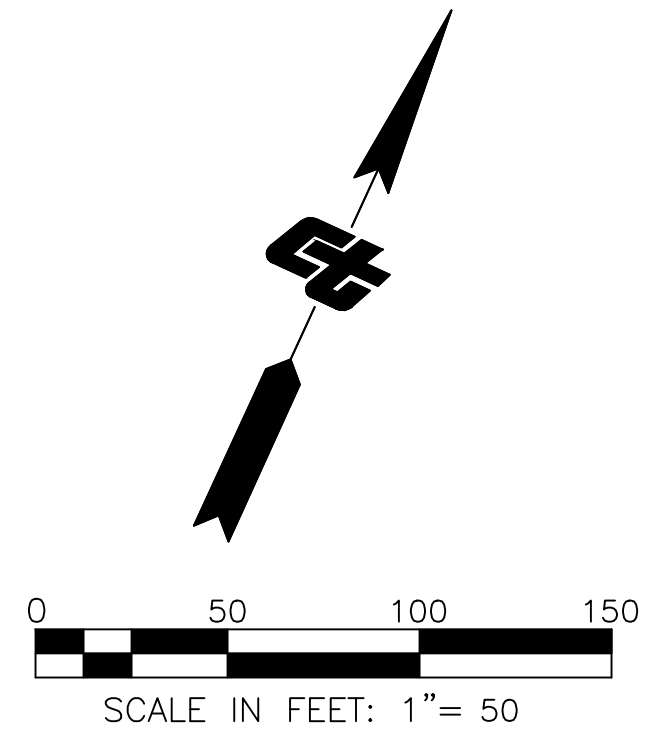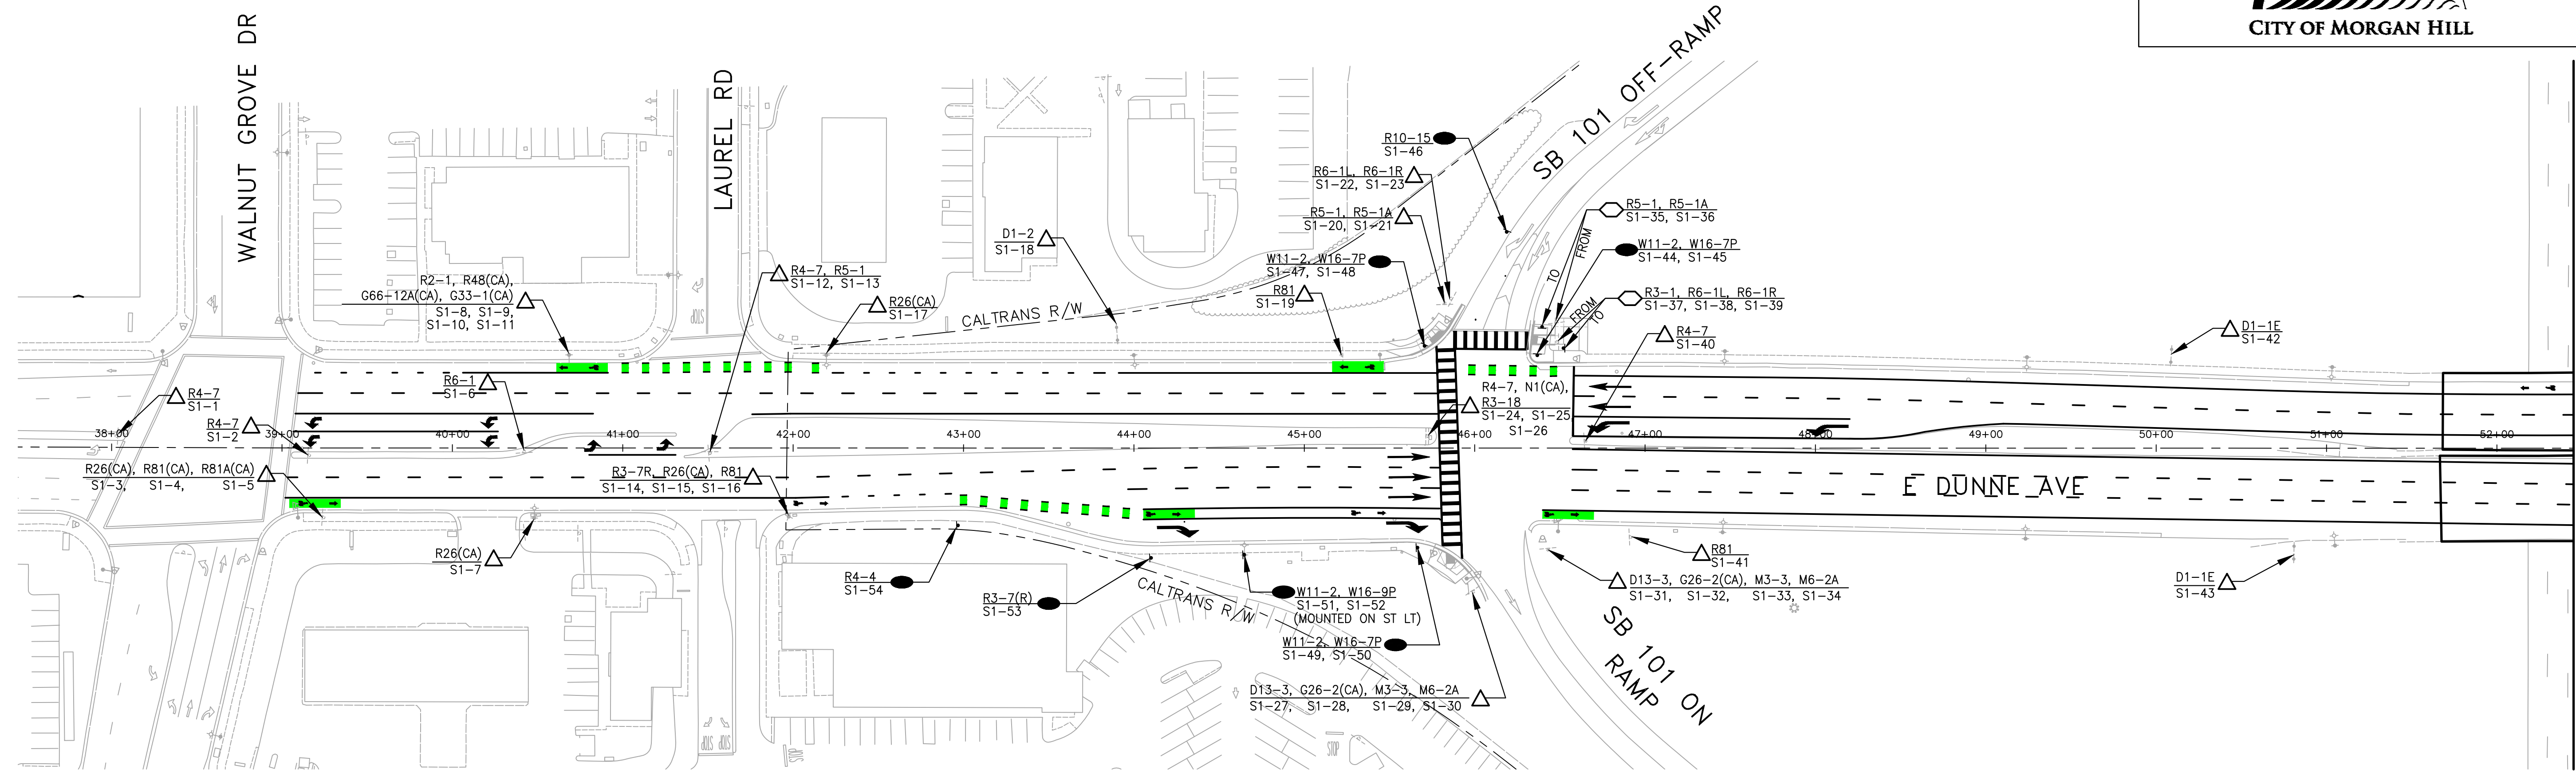

S-1
ROADSIDE SIGN PLAN
50' SCALE

Dist	COUNTY	ROUTE	POST MILES TOTAL PROJECT	SHEET No.	TOTAL SHEETS
4	SCL	101	16.01	12	32

REGISTERED CIVIL ENGINEER
DATE 3/22/2024
PLANS APPROVAL DATE
THE STATE OF CALIFORNIA OR ITS OFFICERS OR AGENTS SHALL NOT BE RESPONSIBLE FOR THE ACCURACY OR COMPLETENESS OF SCANNED COPIES OF THIS PLAN SHEET.

STA 52+50 MATCHLINE — SEE SHEET S-2

Dist	COUNTY	ROUTE	POST MILES TOTAL PROJECT	SHEET No.	TOTAL SHEETS
4	SCL	101	16.01	13	32


 _____ 3/22/2024
 REGISTERED CIVIL ENGINEER DATE

 PLANS APPROVAL DATE

*THE STATE OF CALIFORNIA OR ITS OFFICERS
 OR AGENTS SHALL NOT BE RESPONSIBLE FOR
 THE ACCURACY OR COMPLETENESS OF SCANNED
 COPIES OF THIS PLAN SHEET.*




CITY OF MORGAN HILL

SHEET NO.	SIGN NO.	CAMUTCD SIGN CODE	PANEL SIZE	LEGEND/SYMBOL COLOR	BACKGROUND COLOR	RETROREFLECTIVE SHEETING TYPE (FOR NEW SIGNS) (ASTM D4956-13)	WOOD POST SIZE AND LENGTH		PSST POST SIZE AND LENGTH		ROADSIDE SIGN		INSTALL SIGN	RELOCATE SIGN	EXISTING SIGN TO REMAIN	REMARKS
			IN X IN				4" X 4"	4" X 6"	2" X 2"	2.5" X 2.5"	ONE POST	TWO POST				
			L X D				LF		LF				EACH	EACH	EACH	
S-1	S1-1	R4-7	24" X 30"	BLACK	WHITE						1				1	
	S1-2	R4-7	24" X 30"	BLACK	WHITE						1				1	
	S1-3	R26(CA)	12" X 18"	RED	WHITE						1				1	COMBINED ON ONE POST
	S1-4	R81(CA)	12" X 8"	BLACK	WHITE										1	
	S1-5	R81A(CA)	12" X 5"	BLACK	WHITE										1	
	S1-6	R6-1	36" X 12"	BLACK	WHITE						1				1	
	S1-7	R26(CA)	12" X 18"	RED	WHITE										1	ON STREETLIGHT
	S1-8	R2-1 (40)	30" X 36"	BLACK	WHITE										1	COMBINED ON STREETLIGHT
	S1-9	R48(CA)	24" X 30"	BLACK	WHITE										1	
	S1-10	G66-12A(CA)	24" X 6"	WHITE	BLUE										1	
	S1-11	G33-1(CA)	6" X 24"	WHITE	BLUE										1	
	S1-12	R4-7	24" X 30"	BLACK	WHITE						1				1	COMBINED ON ONE POST
	S1-13	R5-1	36" X 36"	WHITE	RED										1	
	S1-14	R3-7R	36" X 36"	BLACK	WHITE										1	COMBINED ON STREETLIGHT
	S1-15	R26(CA)	12" X 18"	RED	WHITE										1	
	S1-16	R81(CA)	12" X 8"	BLACK	WHITE										1	
	S1-17	R26(CA)	12" X 18"	RED	WHITE										1	ON STREETLIGHT
	S1-18	D1-2	72" X 30"	WHITE	GREEN							1			1	
	S1-19	R81(CA)	12" X 8"	BLACK	WHITE						1				1	
	S1-20	R5-1	36" X 36"	WHITE	RED						1				1	COMBINED ON ONE POST
	S1-21	R5-1A	36" X 24"	WHITE	RED										1	
	S1-22	R6-1R	54" X 18"	BLACK	WHITE						1				1	COMBINED ON ONE POST
	S1-23	R6-1L	54" X 18"	BLACK	WHITE										1	
	S1-24	R4-7	24" X 30"	BLACK	WHITE										1	COMBINED ON STREETLIGHT
	S1-25	N1(CA)	18" X 18"		YELLOW										1	
	S1-26	R3-18	30" X 30"	BLACK	WHITE										1	
	S1-27	D13-3	48" X 30"	WHITE	GREEN						1				1	COMBINED ON ONE POST
	S1-28	G26-2(CA)	21" X 18"	BLACK	WHITE										1	
	S1-29	M3-3	24" X 12"	BLACK	WHITE										1	
	S1-30	M6-2A	21" X 15"	BLACK	WHITE										1	
	S1-31	D13-3	48" X 30"	WHITE	GREEN						1				1	COMBINED ON ONE POST
	S1-32	G26-2(CA)	21" X 18"	BLACK	WHITE										1	
	S1-33	M3-3	24" X 12"	BLACK	WHITE										1	
	S1-34	M6-2A	21" X 15"	BLACK	WHITE										1	
	S1-35	R5-1	36" X 36"	WHITE	RED						1			1		RELOCATE SIGNS AND POST
	S1-36	R5-1A	36" X 24"	WHITE	RED									1		
	S1-37	R3-1	36" X 36"	BLACK/RED	WHITE						1			1		RELOCATE SIGNS AND POST
	S1-38	R6-1R	54" X 18"	BLACK	WHITE									1		
	S1-39	R6-1L	54" X 18"	BLACK	WHITE									1		
	S1-40	R4-7	24" X 30"	BLACK	WHITE						1				1	
	S1-41	R81(CA)	12" X 8"	BLACK	WHITE						1				1	
	S1-42	D1-1E	72" X 42"	WHITE	GREEN							1			1	
	S1-43	D1-1E	72" X 42"	WHITE	GREEN							1			1	
	S1-44	W11-2	36" X 36"	BLACK	YELLOW	XI				13'	1		1			COMBINED ON ONE POST
	S1-45	W16-7P	24" X 12"	BLACK	YELLOW	XI							1			

Dist

COUNTY

ROUTE

POST MILES TOTAL PROJECT

SHEET No.

TOTAL SHEETS

4

SCL

101

16.01

14

32



REGISTERED CIVIL ENGINEER

3/22/2024

DATE

PLANS APPROVAL DATE



THE STATE OF CALIFORNIA OR ITS OFFICERS OR AGENTS SHALL NOT BE RESPONSIBLE FOR THE ACCURACY OR COMPLETENESS OF SCANNED COPIES OF THIS PLAN SHEET.



CITY OF MORGAN HILL

SQ-1

SIGN QUANTITIES

NO SCALE

STATE OF CALIFORNIA - DEPARTMENT OF TRANSPORTATION	CONSULTANT FUNCTIONAL SUPERVISOR					
Caltrans			CALCULATED - DESIGNED BY	YAT CHO	REVISED BY	
			CHECKED BY	LEOPOLDO TRUJILLO	DATE REVISED	

SHEET NO.	SIGN NO.	CAMUTCD SIGN CODE	PANEL SIZE	LEGEND/SYMBOL COLOR	BACKGROUND COLOR	RETROREFLECTIVE SHEETING TYPE (FOR NEW SIGNS) (ASTM D4956-13)	WOOD POST SIZE AND LENGTH		PSST POST SIZE AND LENGTH		ROADSIDE SIGN		INSTALL SIGN	RELOCATE SIGN	EXISTING SIGN TO REMAIN	REMARKS
			IN X IN				4" X 4"	4" X 6"	2" X 2"	2.5" X 2.5"	ONE POST	TWO POST				
			L X D				LF		LF				EACH	EACH	EACH	
S-1	S1-46	R10-15	30" X 30"	BLACK/RED	WHITE/YELLOW	VIII/XI			11'	1		1				
	S1-47	W11-2	36" X 36"	BLACK	YELLOW	XI			13'	1		1			COMBINED ON ONE POST	
	S1-48	W16-7P	24" X 12"	BLACK	YELLOW	XI						1				
	S1-49	W11-2	36" X 36"	BLACK	YELLOW	XI			13'	1		1			COMBINED ON ONE POST	
	S1-50	W16-7P	24" X 12"	BLACK	YELLOW	XI						1				
	S1-51	W11-2	36" X 36"	BLACK	YELLOW	XI			13'	1		1			COMBINED ON ONE POST	
	S1-52	W16-9P	24" X 12"	BLACK	YELLOW	XI						1				
	S1-53	R3-7R	36" X 36"	BLACK	WHITE	VIII			11'	1		1				
S1-54	R4-4	30" X 36"	BLACK	WHITE	VIII			11'	1		1					
S-2	S2-1	D13-3	48" X 30"	WHITE	GREEN					1				1	COMBINED ON ONE POST	
	S2-2	M3-1	24" X 12"	BLACK	WHITE									1		
	S2-3	M6-2A	21" X 15"	BLACK	WHITE									1		
	S2-4	W1-1R	36" X 36"	BLACK	YELLOW					1				1	COMBINED ON ONE POST	
	S2-5	W13-1P	30" X 30"	BLACK	YELLOW									1		
	S2-6	W1-1R	36" X 36"	BLACK	YELLOW					1				1	COMBINED ON ONE POST	
	S2-7	W13-1P	30" X 30"	BLACK	YELLOW									1		
	S2-8	R49(CA)	42" X 18"	BLACK	WHITE					1				1		
	S2-9	R5-1	36" X 36"	WHITE	RED					1				1	COMBINED ON ONE POST	
	S2-10	R5-1A	36" X 24"	WHITE	RED									1		
	S2-11	R5-1	36" X 36"	WHITE	RED					1				1	COMBINED ON ONE POST	
	S2-12	R5-1A	36" X 24"	WHITE	RED									1		
	S2-13	R6-1L	54" X 18"	BLACK	WHITE									1		
	S2-14	R6-1R	54" X 18"	BLACK	WHITE									1		
	S2-15	R81(CA)	12" X 8"	BLACK	WHITE					1				1		
	S2-16	GUIDE	-							1				1		
	S2-17	R5-2	24" X 24"	BLACK/RED	WHITE					1				1	COMBINED ON ONE POST	
	S2-18	R20D-1(CA)	30" X 9"	BLACK	WHITE									1		
	S2-19	W74(CA)L	36" X 36"	BLACK	YELLOW					1				1		
	S2-20	R2-1(40)	30" X 36"	BLACK	WHITE					1				1		
	S2-21	W4-2	36" X 36"	BLACK	YELLOW					1				1		
	S2-22	SW24-3(CA)	36" X 48"	BLACK	YELLOW					1				1		
	S2-23	R26S(CA)	12" X 18"	RED	WHITE					1				1		
	S2-24	R2-1(40)	30" X 36"	BLACK	WHITE					1				1		
	S2-25	R81(CA)	12" X 8"	BLACK	WHITE					1				1		
	S2-26	W11-2	36" X 36"	BLACK	YELLOW					1				1	COMBINED ON ONE POST	
	S2-27	W16-9P	24" X 12"	BLACK	YELLOW									1		
	S2-28	D13-3	48" X 30"	WHITE	GREEN					1				1	COMBINED ON ONE POST	
	S2-29	G26-2(CA)	21" X 18"	BLACK	WHITE									1		
	S2-30	M3-1	24" X 12"	BLACK	WHITE									1		
	S2-31	M6-2A	21" X 15"	BLACK	WHITE									1		
	S2-32	D13-3	48" X 30"	WHITE	GREEN					1				1	COMBINED ON ONE POST	
	S2-33	G26-2(CA)	21" X 18"	BLACK	WHITE									1		
	S2-34	M3-1	24" X 12"	BLACK	WHITE									1		
	S2-35	M6-2A	21" X 15"	BLACK	WHITE									1		
	S2-36	W11-2	36" X 36"	BLACK	YELLOW					1				1	COMBINED ON ONE POST	
	S2-37	W16-9P	24" X 12"	BLACK	YELLOW									1		

DIST	COUNTY	ROUTE	POST MILES TOTAL PROJECT	SHEET No.	TOTAL SHEETS
4	SCL	101	16.01	15	32

S. C. 3/22/2024
 REGISTERED CIVIL ENGINEER DATE

PLANS APPROVAL DATE _____

*THE STATE OF CALIFORNIA OR ITS OFFICERS
 OR AGENTS SHALL NOT BE RESPONSIBLE FOR
 THE ACCURACY OR COMPLETENESS OF SCANNED
 COPIES OF THIS PLAN SHEET.*





CITY OF MORGAN HILL

NOTE: REFER TO SHEET SQ-1 FOR ADDITIONAL
S-2 SIGN QUANTITIES.

SQ-2
SIGN QUANTITIES
50' SCALE

STATE OF CALIFORNIA – DEPARTMENT OF TRANSPORTATION

CONSULTANT FUNCTIONAL SUPERVISOR

YAT CHO

LEOPOLDO TRUJILLO

REVISOR

YAT CHO

LEOPOLDO TRUJILLO

DATE

3/22/2024

DATE

SHEET NO.	SIGN NO.	CAMUTCD SIGN CODE	PANEL SIZE	LEGEND/SYMBOL COLOR	BACKGROUND COLOR	RETROREFLECTIVE SHEETING TYPE (FOR NEW SIGNS) (ASTM D4956-13)	WOOD POST SIZE AND LENGTH		PSST POST SIZE AND LENGTH		ROADSIDE SIGN		INSTALL SIGN	RELOCATE SIGN	EXISTING SIGN TO REMAIN	REMARKS
			IN X IN				4" X 4"	4" X 6"	2" X 2"	2.5" X 2.5"	ONE POST	TWO POST				
			L X D				LF		LF				EACH	EACH	EACH	
S-2	S2-38	R1-5	36" X 36"	BLACK/RED	WHITE						1				1	
	S2-39	W11-2	36" X 36"	BLACK	YELLOW						1				1	COMBINED ON ONE POST
	S2-40	W16-9P	24" X 12"	BLACK	YELLOW										1	
	S2-41	WAYFINDING	—								1				1	
	S2-42	SW24-3(CA)	36" X 48"	BLACK	YELLOW						1				1	
	S2-43	R81(CA)	12" X 8"	BLACK	WHITE						1				1	
	S2-44	R81(CA)	12" X 8"	BLACK	WHITE						1				1	
	S2-45	R2-1(40)	30" X 36"	BLACK	WHITE						1				1	
	S2-46	R4-7	24" X 30"	BLACK	WHITE						1				1	
	S2-47	OM1-1	18" X 18"		YELLOW						1				1	COMBINED ON ONE POST
	S2-48	R3-18	24" X 24"	BLACK	WHITE										1	
	S2-49	R3-18	24" X 24"	BLACK	WHITE										1	
	S2-50	R4-7	24" X 30"	BLACK	WHITE						1				1	COMBINED ON ONE POST
	S2-51	OM1-1	18" X 18"	BLACK	YELLOW										1	
	S2-52	R3-18	24" X 24"	BLACK	WHITE										1	
	S2-53	R4-7	24" X 30"	BLACK	WHITE						1				1	
	S2-54	R4-7	24" X 30"	BLACK	WHITE						1				1	
	S2-55	G26-2(CA)	21" X 18"	BLACK	WHITE	VIII					1		1			ON EXIST POST
	S2-56	W74(CA)L	36" X 36"	BLACK	YELLOW	XI				11'	1		1			
	S2-57	R3-7R	36" X 36"	BLACK	WHITE	VIII				11'	1		1			
	S2-58	W11-2	36" X 36"	BLACK	YELLOW	XI				13'	1		1			COMBINED ON ONE POST
	S2-59	W16-7P	24" X 12"	BLACK	YELLOW	XI							1			
	S2-60	R3-7R	36" X 36"	BLACK	WHITE	VIII				11'	1		1			
	S2-61	W74(CA)L	36" X 36"	BLACK	YELLOW	XI				11'	1		1			
	S2-62	R4-4	36" X 30"	BLACK	WHITE	VIII				11'	1		1			
							NUMBER OF POSTS									
TOTAL SQ-1, SQ-2, AND SQ-3							0	0	0	13	60	3	18	5	92	

Dist

COUNTY

ROUTE

POST MILES TOTAL PROJECT

SHEET No.

TOTAL SHEETS

4

SCL

101

16.01

16

32

REGISTERED CIVIL ENGINEER

3/22/2024

DATE

PLANS APPROVAL DATE

THE STATE OF CALIFORNIA OR ITS OFFICERS OR AGENTS SHALL NOT BE RESPONSIBLE FOR THE ACCURACY OR COMPLETENESS OF SCANNED COPIES OF THIS PLAN SHEET.

CITY OF MORGAN HILL

SQ-3

SIGN QUANTITIES

50' SCALE

STATE OF CALIFORNIA

Caltrans

DEPARTMENT OF TRANSPORTATION

CONSULTANT FUNCTIONAL SUPERVISOR

LEOPOLDO TRUJILLO

CALCULATED-DESIGNED BY

CHECKED BY

CELENA LEE

LEOPOLDO TRUJILLO

REVISED BY

DATE REVISED

GENERAL TEMPORARY TRAFFIC CONTROL NOTES:

1. ALL TRAFFIC CONTROL MEASURES SHALL BE IN ACCORDANCE WITH THE 2014 CALIFORNIA MANUAL ON UNIFORM TRAFFIC CONTROL DEVICES (2014 CA MUTCD LATEST REVISION) AND CALTRANS STANDARD PLANS (DATED 2023).

2. ALL PROPERTY OWNERS AND TENANTS SHALL BE NOTIFIED 7 DAYS IN ADVANCE OF ANY CONSTRUCTION THAT MAY AFFECT PROPERTY ACCESS OR PARKING RESTRICTIONS. ACCESS TO ALL AFFECTED PROPERTIES SHALL BE MAINTAINED OPEN DURING CONSTRUCTION, UNLESS NOTED OTHERWISE.

3. ALL SIGNS SHALL BE CONSTRUCTED IN ACCORDANCE WITH CALTRANS AND MUTCD SPECIFICATIONS AND SHALL FOLLOW THE CALTRANS GUIDELINES FOR INSTALLATION.

4. ANY EXISTING SIGNS THAT CONFLICT WITH THESE TRAFFIC HANDLING PLANS SHALL BE COVERED OR REMOVED DURING WORKING HOURS.

5. CONSTRUCTION SIGNS SHALL HAVE ORANGE BACKGROUNDS (RETROREFLECTIVE) WITH BLACK LETTERS AND NUMBERS. THE ORANGE RETOREFLECTIVE BACKGROUND SHALL BE TYPE 3 OR TYPE 4 PER CALTRANS STANDARDS.

6. SIGN PANEL SIZE SHALL BE STANDARD SIZE PER THE MUTCD OR AS SHOWN ON THE PLANS.

7. CONSTRUCTION SIGNS SHALL BE MOUNTED ON THEIR OWN SUITABLE BARRICADES OR POSTS.

8. SIGNS SHALL BE INSTALLED AND REMOVED BY THE CONTRACTOR AT NO COST TO CALTRANS. ALL TEMPORARY SIGNS SHALL BE COVERED UNTIL THEY ARE NEEDED FOR ACTUAL USE.

9. ACTUAL SIGN INSTALLATION LOCATIONS ARE TO BE DETERMINED IN THE FIELD. ALL NEW SIGNS SHALL BE INSTALLED PER CALTRANS STD PLANS RS1-RS4 OR ON APPROVED BARRICADES. SIGN LOCATIONS SHALL BE APPROVED BY THE CITY ENGINEER/INSPECTOR PRIOR TO ANY INSTALLATION WORK.

10. SIGNS SHALL BE INSTALLED/PLACED AND REMOVED BY THE CONTRACTOR IN ACCORDANCE WITH THESE PLANS AND AS DIRECTED BY THE CITY.

11. SIGNS SHALL BE DESIGNED AND COMMERCIALY MANUFACTURED ACCORDING TO CURRENT CALTRANS STANDARD SPECIFICATIONS AND CA MUTCD.

12. ANY EXISTING SIGNS, STRIPING, AND/OR PAVEMENT MARKINGS THAT CONFLICT WITH THESE TRAFFIC HANDLING PLANS SHALL BE COVERED OR REMOVED DURING CONSTRUCTION. REMOVAL OF ROADWAY STRIPING AND/OR PAVEMENT MARKINGS SHALL BE DONE IN ACCORDANCE WITH CURRENT CALTRANS AND CA MUTCD STANDARDS. SIGNS, STRIPING, AND/OR PAVEMENT MARKINGS SHALL BE RESTORED TO EXISTING CONDITIONS, TO THE SATISFACTION OF THE CITY ENGINEER/INSPECTOR, ONCE CONSTRUCTION IS COMPLETE.

RECOMMENDED ADVANCE WARNING SIGN SPACING

ROAD TYPE	DISTANCE BETWEEN SIGNS		
	A	B	C
Urban – 25 mph or less	100 feet	100 feet	100 feet
Urban – more than 25mph to 40mph	250 feet	250 feet	250 feet
Urban – more than 40mph	350 feet	350 feet	350 feet
Expressway / Freeway	1,000 feet	1,500 feet	2,640 feet

TYPICAL TEMPORARY SIGN SUPPORTS DETAILS

DETAIL B: PORTABLE SIGN ON SIGN STAND

See Notes 1 through 7

ORANGE FLAGS
16"x16" min

Traffic Cone
with Retroreflective Bands

48" min

48" min

28" min

6-ft min

ETW
(fogline)

12" MIN

DETAIL C: SIGN ON TYPE 3 BARRICADE

See Notes 1 through 7

WHITE STRIPES

ORANGE STRIPES

RAILS

RAIL

(MESSAGE)

(MESSAGE)

48" Min

8" TO 12"

20" Min

20" Min

60" Min

12" min

6-ft min

ETW
(fogline)

traffic direction

Edge of Barricade

NOTES:

1. MAINTAIN A 4-FOOT MINIMUM CLEARANCE ON SIDEWALKS AT ALL TIMES AND A MINIMUM 5-FOOT CLEARANCE ADJACENT TO A DROP OFF, SUCH AS A CURB FACE OR GUTTER.

2. SIGNS SHALL NOT INTERFERE WITH THE VISIBILITY OF OTHER EXISTING SIGNS.

3. SIGN SUPPORTS MUST BE NCHRP REPORT 350 ELIGIBLE OR MASH (MANUAL FOR ASSESSING SAFETY HARDWARE) CRASHWORTHY. INFORMATION ON NCHRP REPORT 350 ELIGIBLE DEVICES CAN BE FOUND AT:
HTTPS://HIGHWAYS.DOT.GOV/SAFETY/RWD/REDUCE-CRASH-SEVERITY
INFORMATION ON MASH CAN BE FOUND AT:
HTTPS://DOT.CA.GOV/PROGRAMS/SAFETY-PROGRAMS/MASH

4. SIGN MESSAGE, COLOR, SHAPE, AND SIZE MUST CONFORM TO THE CURRENT CALTRANS STANDARDS SPECIFICATIONS AND CURRENT CA MUTCD (CALIFORNIA MANUAL ON UNIFORM TRAFFIC CONTROL DEVICES). (I.E. RECTANGULAR OR DIAMOND SHAPE)
INFORMATION ON CALTRANS SIGN SPECIFICATIONS CAN BE FOUND AT:
HTTP://WWW.DOT.CA.GOV/PROGRAMS/SAFETY-PROGRAMS/SIGN-SPECS

5. SIGNS MOUNTED ON TYPE 3 BARRICADES SHALL NOT COVER THE BOTTOM RAIL.

6. SIGN STANDS SHOULD BE WEIGHTED DOWN PER THE STAND MANUFACTURER'S RECOMMENDATIONS. (I.E. SAND/GRAVEL BAGS)

7. SIGNS TO BE PLACED FOR MORE THAN 3 CONSECUTIVE DAYS, SHALL BE POST MOUNTED PER CALTRANS STANDARD PLANS RS1 THROUGH RS4.

TAPER LENGTH CRITERIA FOR TEMPORARY TRAFFIC CONTROL ZONES (for 12 feet Offset Width)

SPEED (MPH)	MINIMUM TAPER LENGTH		
	MERGING L (FEET)	SHIFTING L/2 (FEET)	SHOULDER L/3 (FEET)
20	80	40	27
25	125	63	42
30	180	90	60
35	245	123	82
40	320	160	107
45	540	270	180
50	600	300	200
55	660	330	220
60	720	360	240

WORK ZONE

SPEED LIMIT

30

YOUR SPEED

35

DETAIL "A"

VEHICLE SPEED FEEDBACK SIGN

SPEED FEEDBACK SIGN

WHERE: L = TAPER LENGTH IN FEET
W = WIDTH OF OFFSET IN FEET
S = POSTED SPEED LIMIT, OFF-PEAK 85% SPEED PRIOR TO WORK, OR THE ANTICIPATED OPERATING SPEED IN MPH

SIGN LEGEND:

C12(CA)
[36"x36"]

C19(CA)(ALT)
[48"x48"]

C24(CA)
[36"x36"]

C30(CA)
[36"x36"]

C38(CA)
[48"x36"]

D3-1(DUNNE)
[36"x12"]

G20-2
[36"x18"]

G26-1(CA)"101"
[15"x10"]

M3-1
[36"x12"]

M4-8A
[24"x18"]

M4-9(L)
[30"x24"]

M4-9(R)
[30"x24"]

M4-9(U)
[30"x24"]

M4-9B(L)
[30"x24"]

M4-9B(R)
[30"x24"]

R3-1
[24"x24"]

R3-2
[24"x24"]

R3-4
[24"x24"]

R3-5(R)
[30"x36"]

R3-7(L)
[30"x30"]

R3-7(R)
[30"x30"]

R9-9
[24"x12"]

R11-2
[48"x30"]

R11-2(ALT)
[48"x30"]

R11-4
[60"x30"]

R9-11(L)
[24"x18"]

R11-9a(L)
[24"x12"]

R11-9a(R)
[24"x12"]

SC3(CA)
[36"x12"]

SC3(CA)(ALT)
[36"x12"]

SC9(CA)(ALT)
[48"x48"]

SC11(CA)
[42"x30"]

W1-4(L)
[36"x36"]

W1-4(R)
[36"x36"]

W3-5(30)
[36"x36"]

W4-2(L)
[36"x36"]

W4-2(R)
[36"x36"]

R4-11
[30"x30"]

W12-1
[36"x36"]

W20-1
[36"x36"]

W20-2
[36"x36"]

W20-5(L)
[36"x36"]

W20-5(R)
[36"x36"]

W74(CA)(R)
[36"x36"]

EB & WB DUNNE AVE
POSTED SPEED LIMIT = 40MPH

NB & SB HWY 101 OFF-RAMP
POSTED SPEED LIMIT = 35MPH

TH-1

TRAFFIC HANDLING

GENERAL NOTES AND DETAILS

NO SCALE

DIST

COUNTY

ROUTE

POST MILES
TOTAL PROJECT

SHEET
No.

TOTAL
SHEETS

4

SCL

101

16.01

17

31

2. Trujillo

REGISTERED CIVIL ENGINEER

DATE

9/11/2024

PLANS APPROVAL DATE

THE STATE OF CALIFORNIA OR ITS OFFICERS OR AGENTS SHALL NOT BE RESPONSIBLE FOR THE ACCURACY OR COMPLETENESS OF SCANNED COPIES OF THIS PLAN SHEET.

REGISTERED PROFESSIONAL ENGINEER

LEOPOLDO TRUJILLO

63950

Exp. 9-30-24

CIVIL

STATE OF CALIFORNIA

TL ENGINEERING

314 Colville Dr
San Jose, CA 95123
209-829-1553

MAXIMUM SPACING OF CHANNELIZING DEVICES

SPEED (MPH)	MAXIMUM CHANNELIZING DEVICES SPACING		
	TAPER (FEET)	TANGENT (FEET)	CONFLICT (FEET)
20	20	40	10
25	25	50	12
30	30	60	15
35	35	70	17
40	40	80	20
45	45	90	22
50	50	100	25
55	50	100	25
60	50	100	25

DATE PLOTTED => Drawing: C:\Users\lruj\OneDrive - tengengineering.net\Work\22-017 Dunne Ave Pave Rehab\Drawings\Final\Plans\Dunne Ave Pave Rehab TCP.dwg

LAST REVISION

XX-XX-XX

TIME PLOTTED => Mar 11, 2024, 8:46am

STATE OF CALIFORNIA – DEPARTMENT OF TRANSPORTATION	CONSULTANT FUNCTIONAL SUPERVISOR						
Caltrans	LEOPOLDO TRUJILLO				CALCULATED – DESIGNED BY	CELINA LEE	REVISED BY
					CHECKED BY	LEOPOLDO TRUJILLO	DATE REVISED

LEC



W20-

END

- WORK AREA
- DIRECTION
- PORTABLE
- TRAFFIC
- TYPE 3
- FLASHING
- TEMPORARY
- ALTERNATE
- PORTABLE
- VEHICLE
- PORTABLE

MATCH LINE - SEE BELOW RIGHT

Diagram illustrating a match line and a portable traffic control device. The match line is labeled "MATCH LINE - SEE BELOW RIGHT". The portable traffic control device is labeled "PCM W3-1". The diagram shows a cross-section of the device with dimensions: 10' (width), 10' (height), and 10' (depth). The device is shown in a position where it is being moved or set up, with a match line indicating the connection to the next section.

0

S

Figure 10 is a plan view of a typical section of a road with a median. The diagram shows a road with a central median (C3) and side lanes. Dimensions include 16m for the median width and 2m for the side lane width. A scale bar indicates 300 units.

Diagram illustrating a road intersection. A road labeled "NE AV" is shown. A "SHIFT TAPE" is indicated on the road surface. A "W20" sign is shown at the intersection. A "50'" dimension is marked along the road.

PHASE 1

TEMPORARY CONSTRUCTION AREA

WALNUT GROVE DRIVE

W4-2(L)

W20-1

PLACE TEMPORARY OPERATING WORKING

CONSTRUCTION PHASE 5

WILL BE ENFORCED (SECOND MEASUREMENT)

OFF RAMP

SIGNAL IN STATION DURING HOURS

1

ON RAMP

250'

50'

W20'

PHASE 5

PROPOSED SITE

MP: P
 PROPOSED
 SIGNALS
 IN

IMPROVE
K - WORK
ARY FLAS

Plan view of the proposed interchange at NB 101 and Dunn Road. The diagram shows a northbound interchange with two lanes in each direction. Key features include: NB 101 with a 100 ft wide right-of-way; Dunn Road with a 100 ft wide right-of-way; a 100 ft wide median; a 100 ft wide shoulder; and a 100 ft wide easement. The interchange is labeled "NB 101" and "DUNN RD". A note indicates "MATCH LINE - SEE BELOW RIGHT".

Plan view of the proposed interchange showing the alignment of the new bridge, existing roads, and proposed bridge piers. The plan view includes labels for 'MURPHY AVE', 'W20-1', 'W4-2(L)', 'RAMP', 'OFF RAMP', and 'C30'. It also shows dimensions of 250' and 250' for the bridge spans.

250'

W20-1

NB 101

(40

SC

M

0(CA)

LEFT L.

000 PM T

ON RAMP

MPH)

11(CA), R3-2, 4-9(R)

SC11(CA), R3-2, W20-2

LANE CLOSURE TO 5:00 AM WORKING HO

250'

W3-5(30)

W20

LEGEND

A = SC3(CA)
 B = M4-9(R)
 C = M4-8A

North Arrow

50'

S W / (30)

CONDIT RD

100' TA



C30 (CA)

WALNUT GROVE RD



MAN PEDRO AVE

ARRETT AVE

TRAFFIC

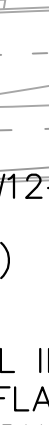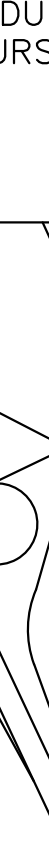DIST	COUNTY
4	SC
REGISTERED	
PLANS APPROVED	
THE STATE OF OR AGENTS SHALL THE ACCURACY OF COPIES OF THIS	
	
	
AL IN FLASHING R DURING HOURS	
	
OUR PLANS NTS	
TH- HANI 00' SC	

PROPERTY	ROUTE
101	101
2. <i>Trigle</i>	
REGISTERED CIVIL ENGINEER	
APPROVAL DATE	
CALIFORNIA OR MAY NOT BE RE- OR COMPLETELY S PLAN SHEET.	
ENGINEER	
PAPER	
R3-7	
MAIN FOR ACC	
MURPHY AVE	
CONDIT RD	
101	
AN	
5	
DLIN	
SCALE	

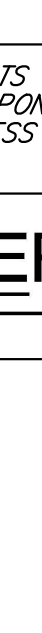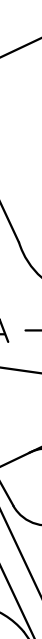E	POS TOTAL
2	2
ENGINEER	D
E	
ITS OFFICERS RESPONSIBLE FOR BUSINESS OF SCANNING	
SCANNING	
	
(L)	
OBTAIN CONE LEFT TURN LESS	
	

16.01

11/1/2024
DATE

REGISTERED PROFESSIONAL
ENGINEER
Exp. 6
STATE OF

314 C
San Jo
209-8

MATCH LINE - SEE ABOVE LEFT

OPENING LANE

NO AVE

BARRETT AVE

B

TENNANT

PLAN

SHEET No.	TOTAL SHEET
21	31

Professional Engineer
 No. 33950
 9-30-24
 CIVIL
 OF CALIFORNIA

Volville Dr
 Rose, CA 95113
 929-1553



AT AVE

LAST REVISION	DATE PLOTTED ==> Drawing: C:\Users\ltru\OneDrive - Itengineering.net\Work\22-017 Dunne Ave Pave Rehab\Drawings\Final\Plans\22-017 Dunne Ave Pave Rehab TCP.dwg	23		
XX-XX-XX	TIME PLOTTED ==> Mar 11, 2024, 8:46am			

STATE OF CALIFORNIA – DEPARTMENT OF TRANSPORTATION	CONSULTANT FUNCTIONAL SUPERVISOR						
Caltrans	LEOPOLDO TRUJILLO				CHECKED BY	LEOPOLDO TRUJILLO	REVISED BY
					CALCULATED – DESIGNED BY	CELINA LEE	DATE REVISED

PHASE 6 TMP: PAVING IMPROVEMENTS (HWY 101 LOOP RAMP, HWY 101 NB OFF RAMP, EB BIKE LANE, AND EB RIGHT LANE CLOSURES)

PROPOSED NIGHT WORK – WORKING HOURS ARE FROM 9:00 PM TO 5:00 AM

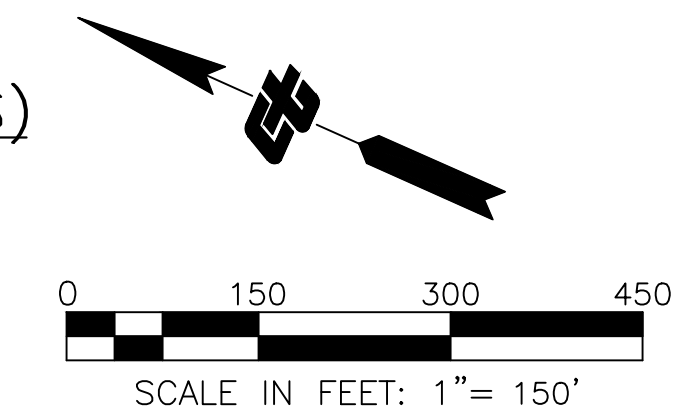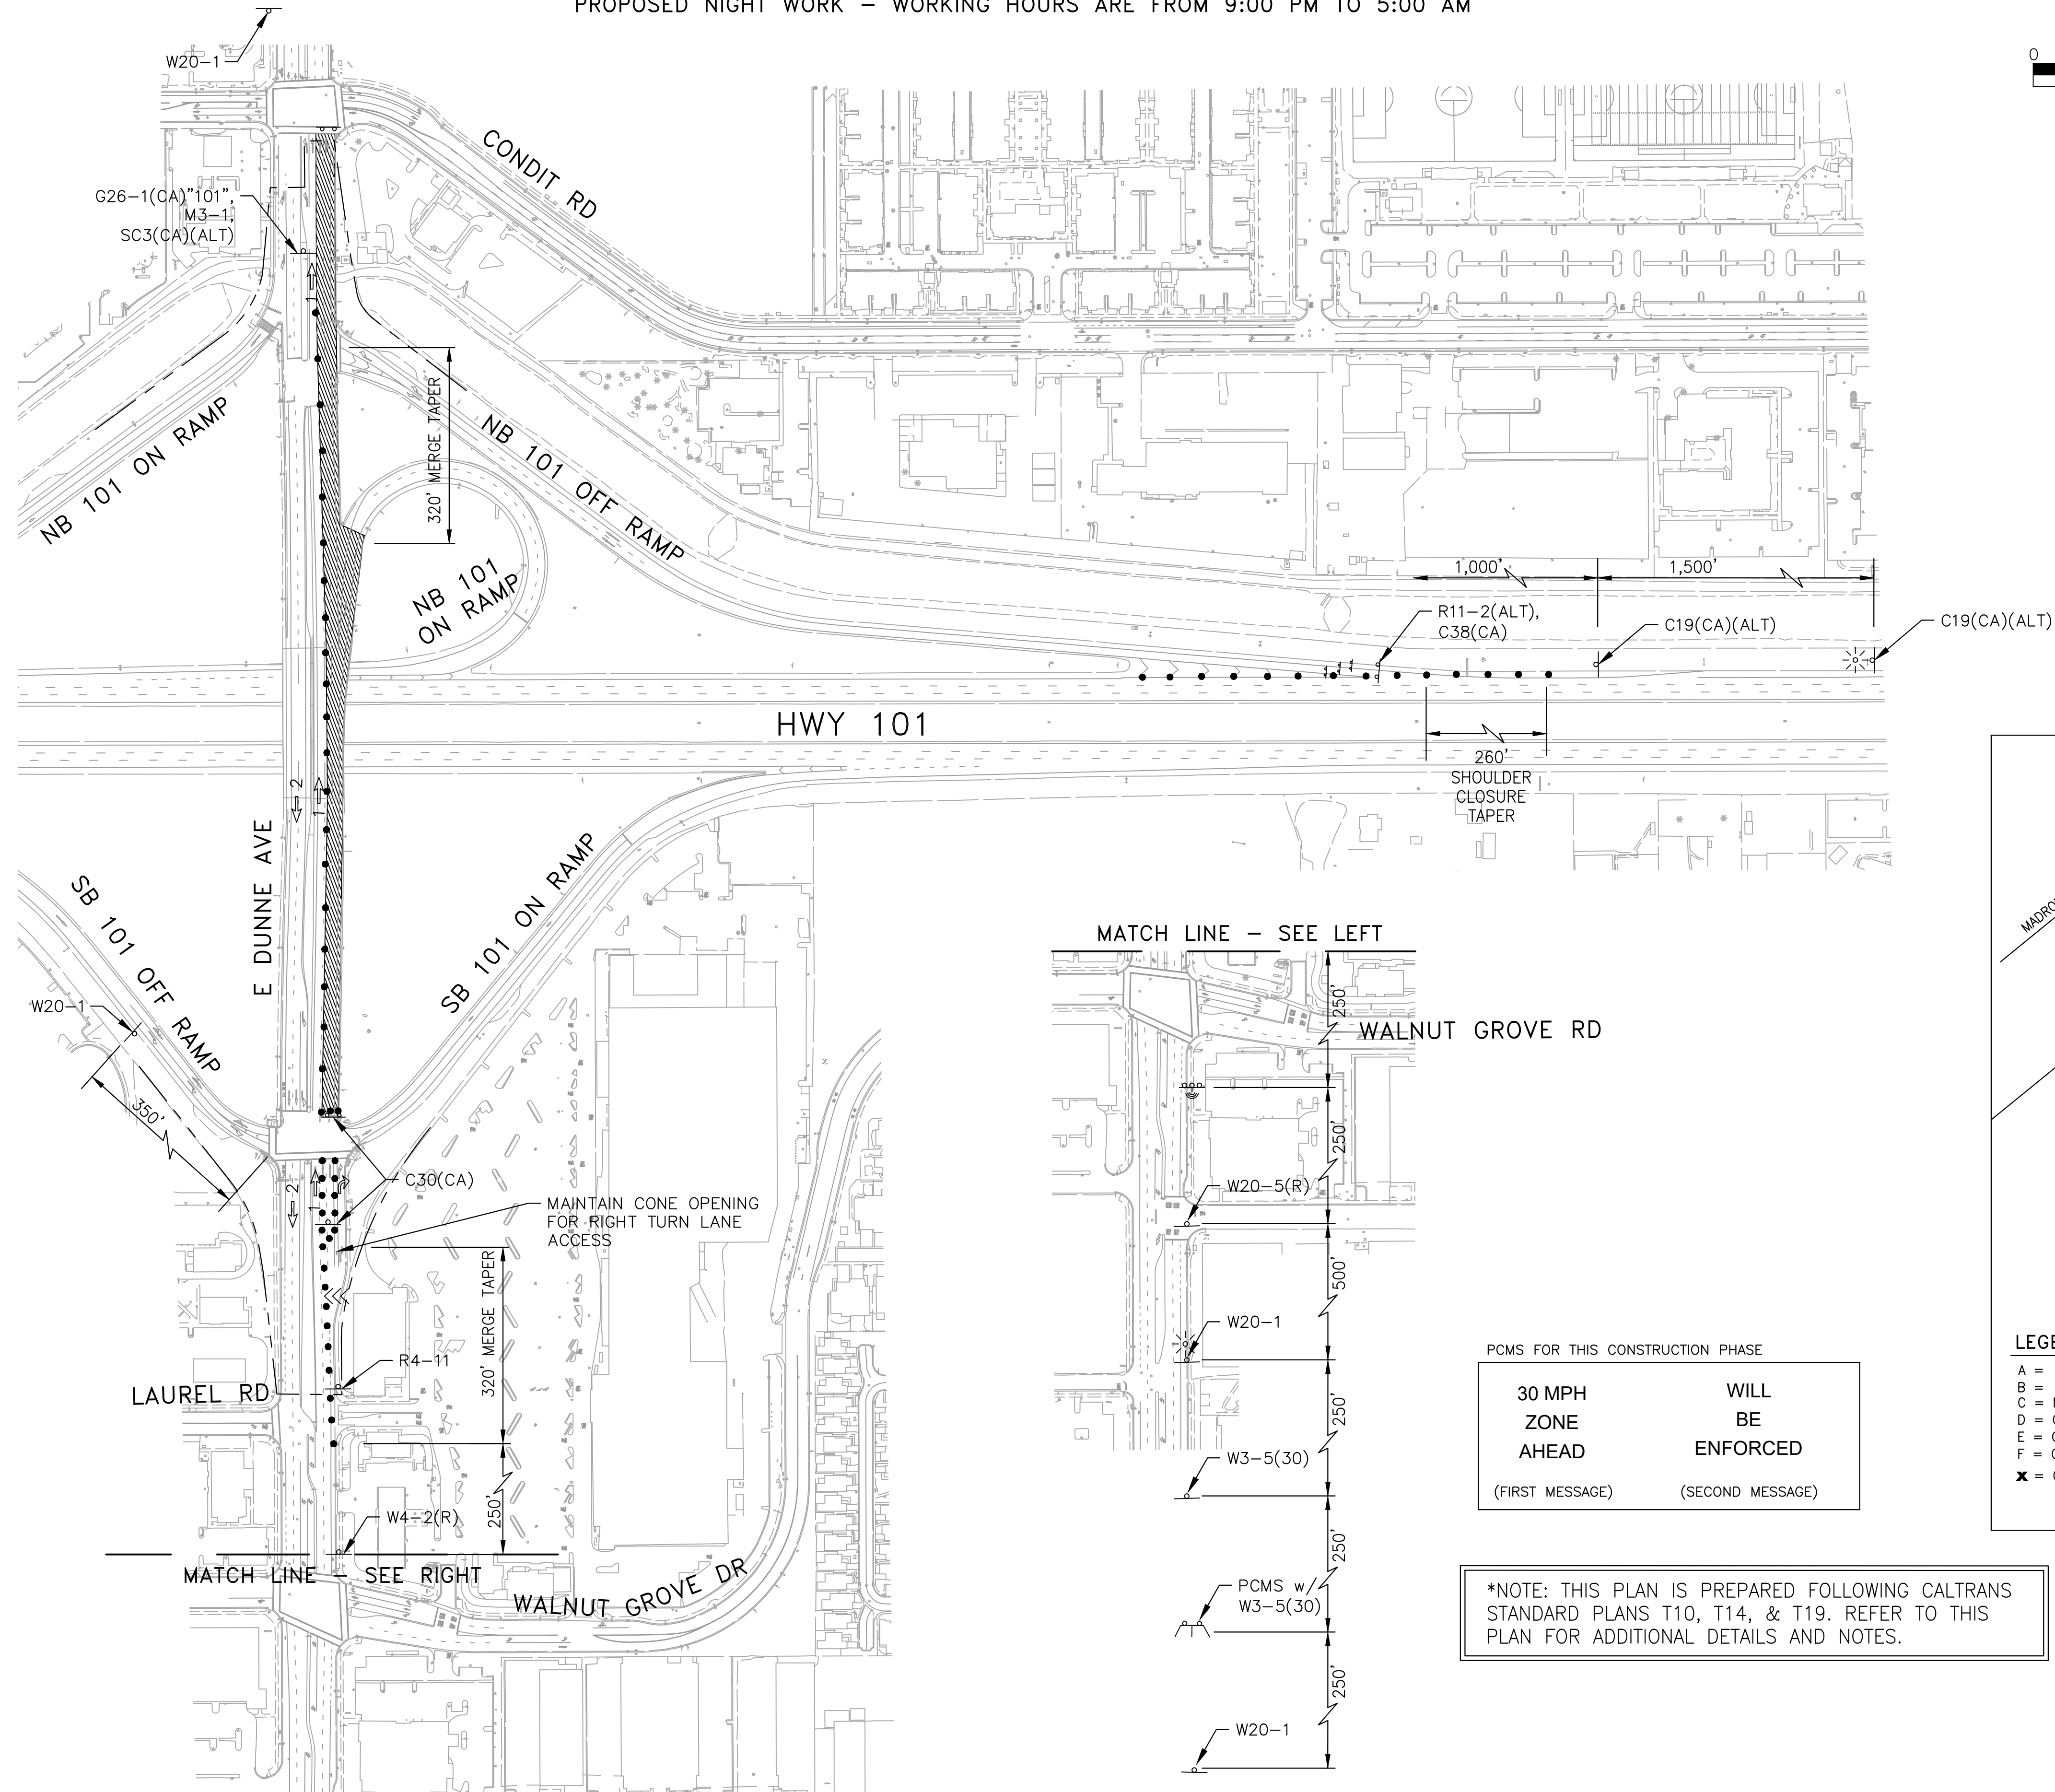

DIST	COUNTY	ROUTE	POST MILES TOTAL PROJECT	SHEET No.	TOTAL SHEETS
4	SCL	101	16.01	22	31

2. Trujillo
 REGISTERED CIVIL ENGINEER 3/11/2024
 DATE

PLANS APPROVAL DATE

THE STATE OF CALIFORNIA OR ITS OFFICERS
 OR AGENTS SHALL NOT BE RESPONSIBLE FOR
 THE ACCURACY OR COMPLETENESS OF SCANNED
 COPIES OF THIS PLAN SHEET.


REGISTERED PROFESSIONAL ENGINEER
 LEOPOLDO TRUJILLO
 63950
 Exp. 9-30-24
 CIVIL
 STATE OF CALIFORNIA

TL ENGINEERING

 314 Colville Dr
 San Jose, CA 95123
 209-829-1553

LEGEND

- | | |
|---|---|
|  | — WORK AREA |
|  | — DIRECTION OF TRAVEL |
|  | — PORTABLE TRAFFIC SIGN |
| • • | — TRAFFIC CONES/PORTABLE TUBULAR DELINEATORS |
|  | — TYPE 3 BARRICADE |
|  | — FLASHING ARROW BOARD |
|  | — TEMPORARY BARRIER SYSTEM |
|  | — ALTERNATIVE TEMPORARY CRASH CUSHION SYSTEM |
|  | — PORTABLE CHANGEABLE MESSAGE SIGN |
|  | — VEHICLE SPEED FEEDBACK SIGN (SEE DETAIL "A" ON SHEET TMP-1) |
|  | — PORTABLE FLASHING BEACON |

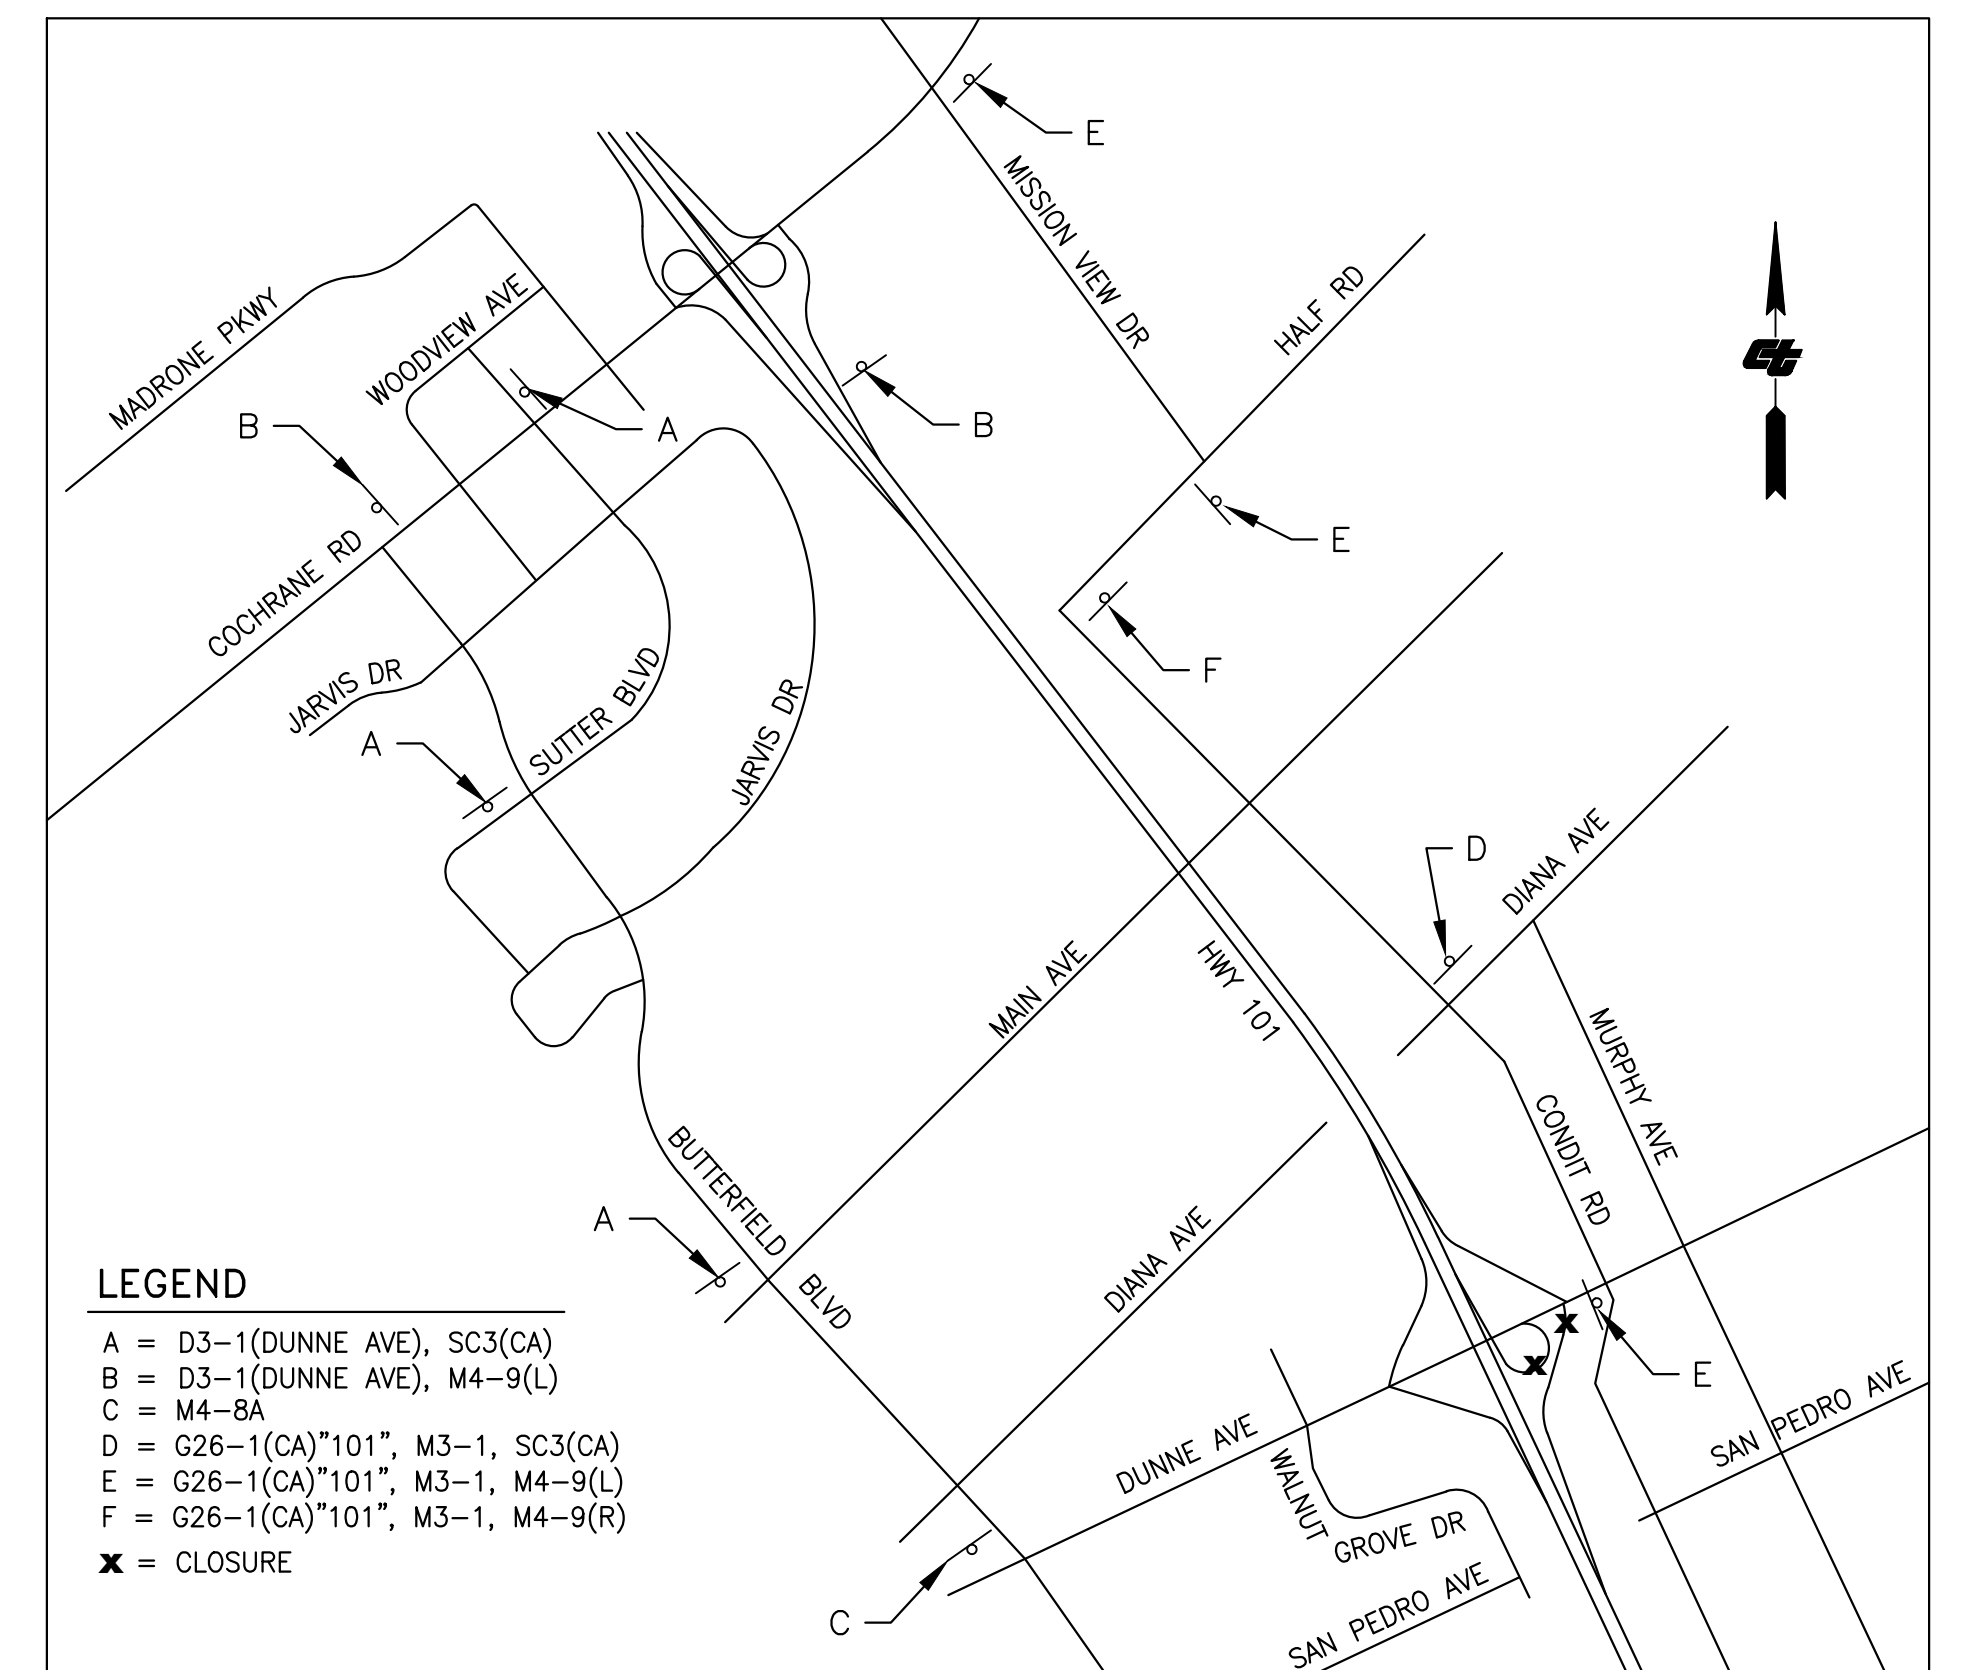

DETOUR PLAN
NTS


TH-6 TRAFFIC HANDLING PLAN 150' SCALE


```

USERNAME =>
DGN FILE =>

```

RELATIVE BORDER SCALE
IS IN INCHES

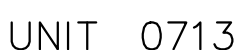

PROJECT NUMBER & PHASE

04140004041

TH-7

TRAFFIC HANDLING PLAN

100' SCALE

LAST REVISION	DATE PLOTTED ==> Drawing: C:\Users\ltru\OneDrive - tlengineering.net\Work\22-017 Dunne Ave Pave Rehab\Drawings\Final\Plans\Dunne Ave Pave Rehab TCP.dwg
XX-XX-XX	TIME PLOTTED ==> Mar 11, 2024, 8:47am

STATE OF CALIFORNIA – DEPARTMENT OF TRANSPORTATION	CONSULTANT FUNCTIONAL SUPERVISOR			
Caltrans	CALCULATED-DESIGNED BY		CELINA LEE	REVISED BY
	CHECKED BY		LEOPOLDO TRUJILLO	DATE REVISED

DIST	COUNTY	ROUTE	POST MILES TOTAL PROJECT	SHEET No.	TOTAL SHEETS
4	SCL	101	16.01	25	31

2. Trujillo


REGISTERED CIVIL ENGINEER DATE *3/11/2024*



PLANS APPROVAL DATE

*THE STATE OF CALIFORNIA OR ITS OFFICERS
OR AGENTS SHALL NOT BE RESPONSIBLE FOR
THE ACCURACY OR COMPLETENESS OF SCANNED
COPIES OF THIS PLAN SHEET.*


TL ENGINEERING

 314 Colville Dr
San Jose, CA 95123
209-829-1553

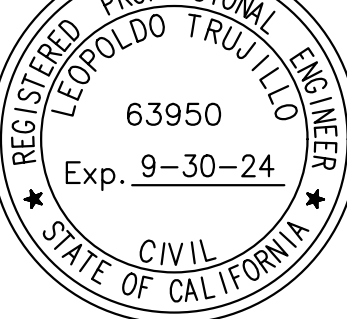

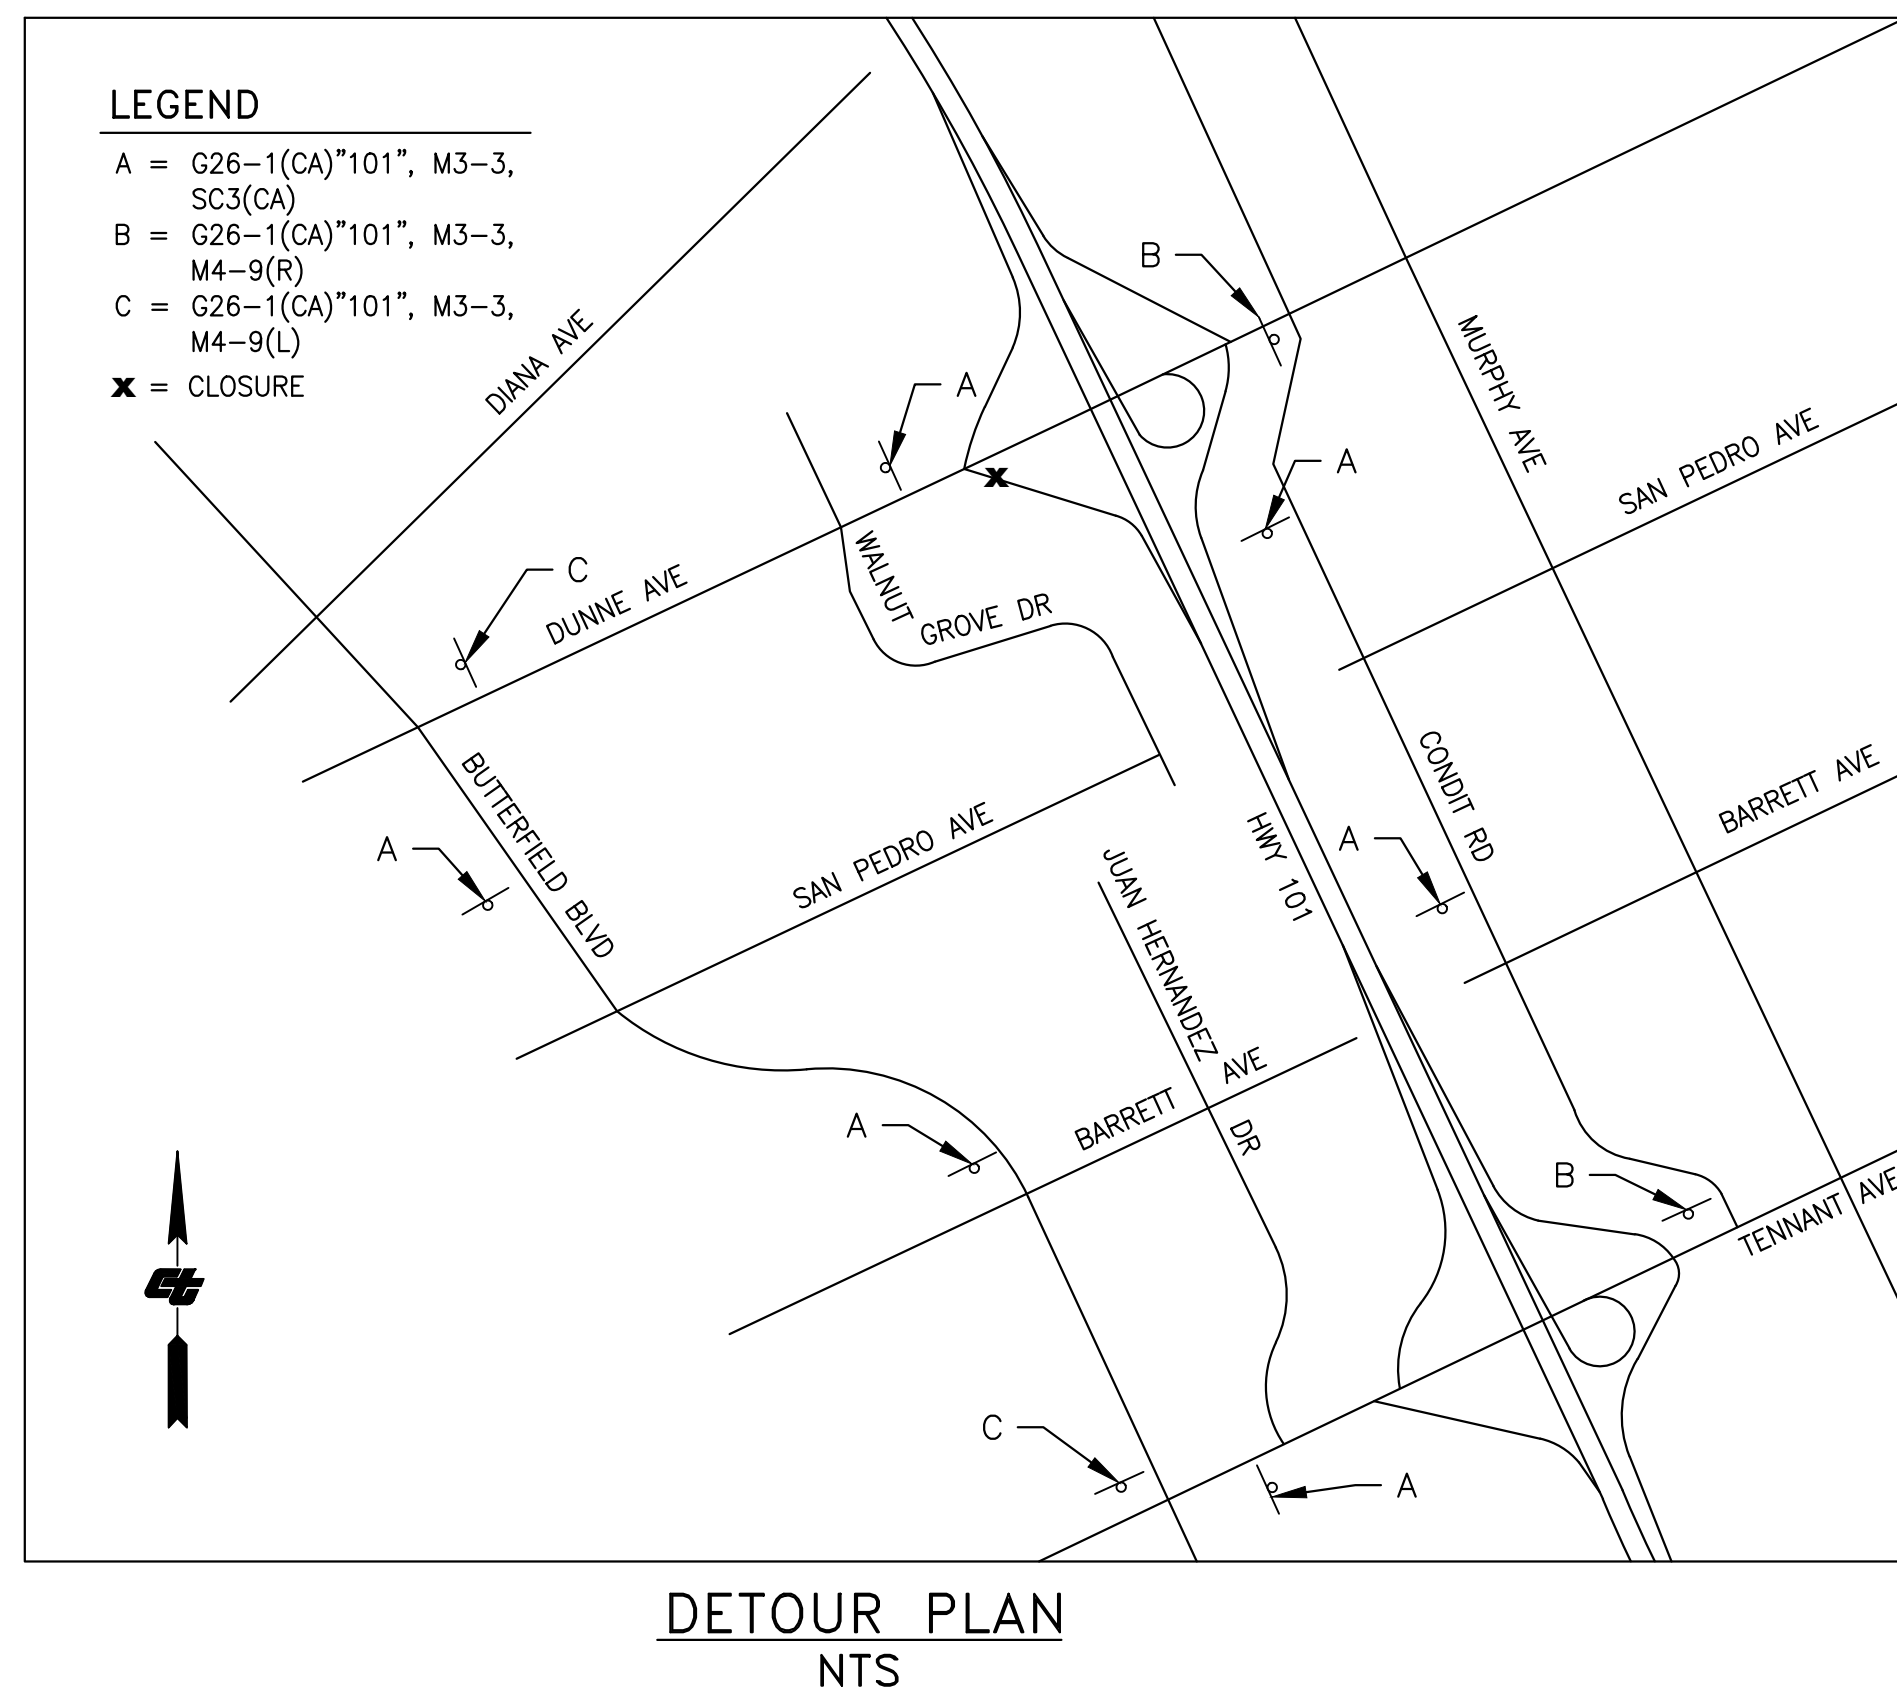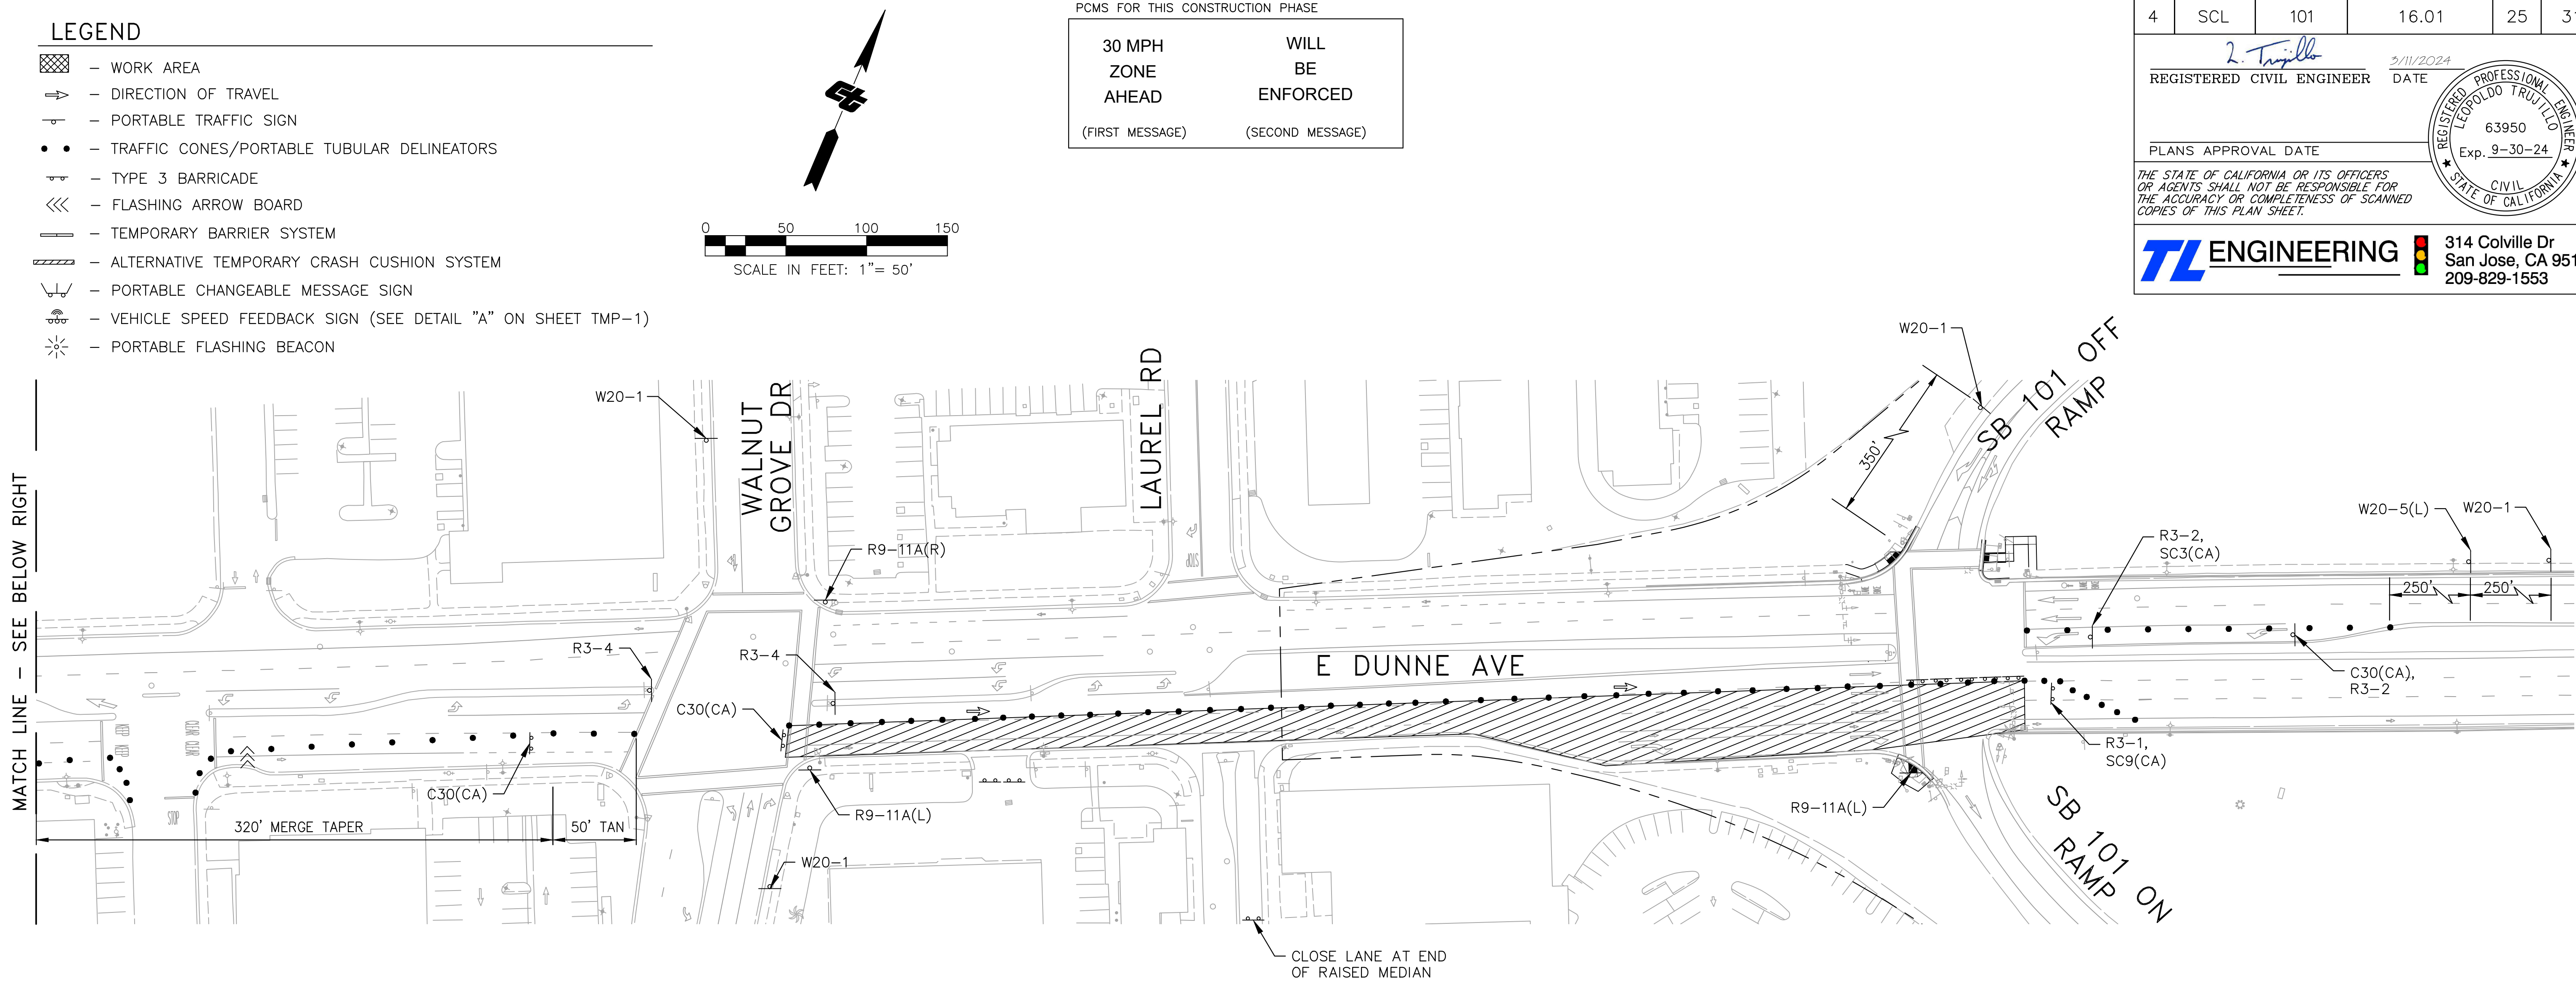

*NOTE: THIS PLAN IS PREPARED FOLLOWING CALTRANS
STANDARD PLANS T10 & T14. REFER TO THIS PLAN FOR
ADDITIONAL DETAILS AND NOTES.

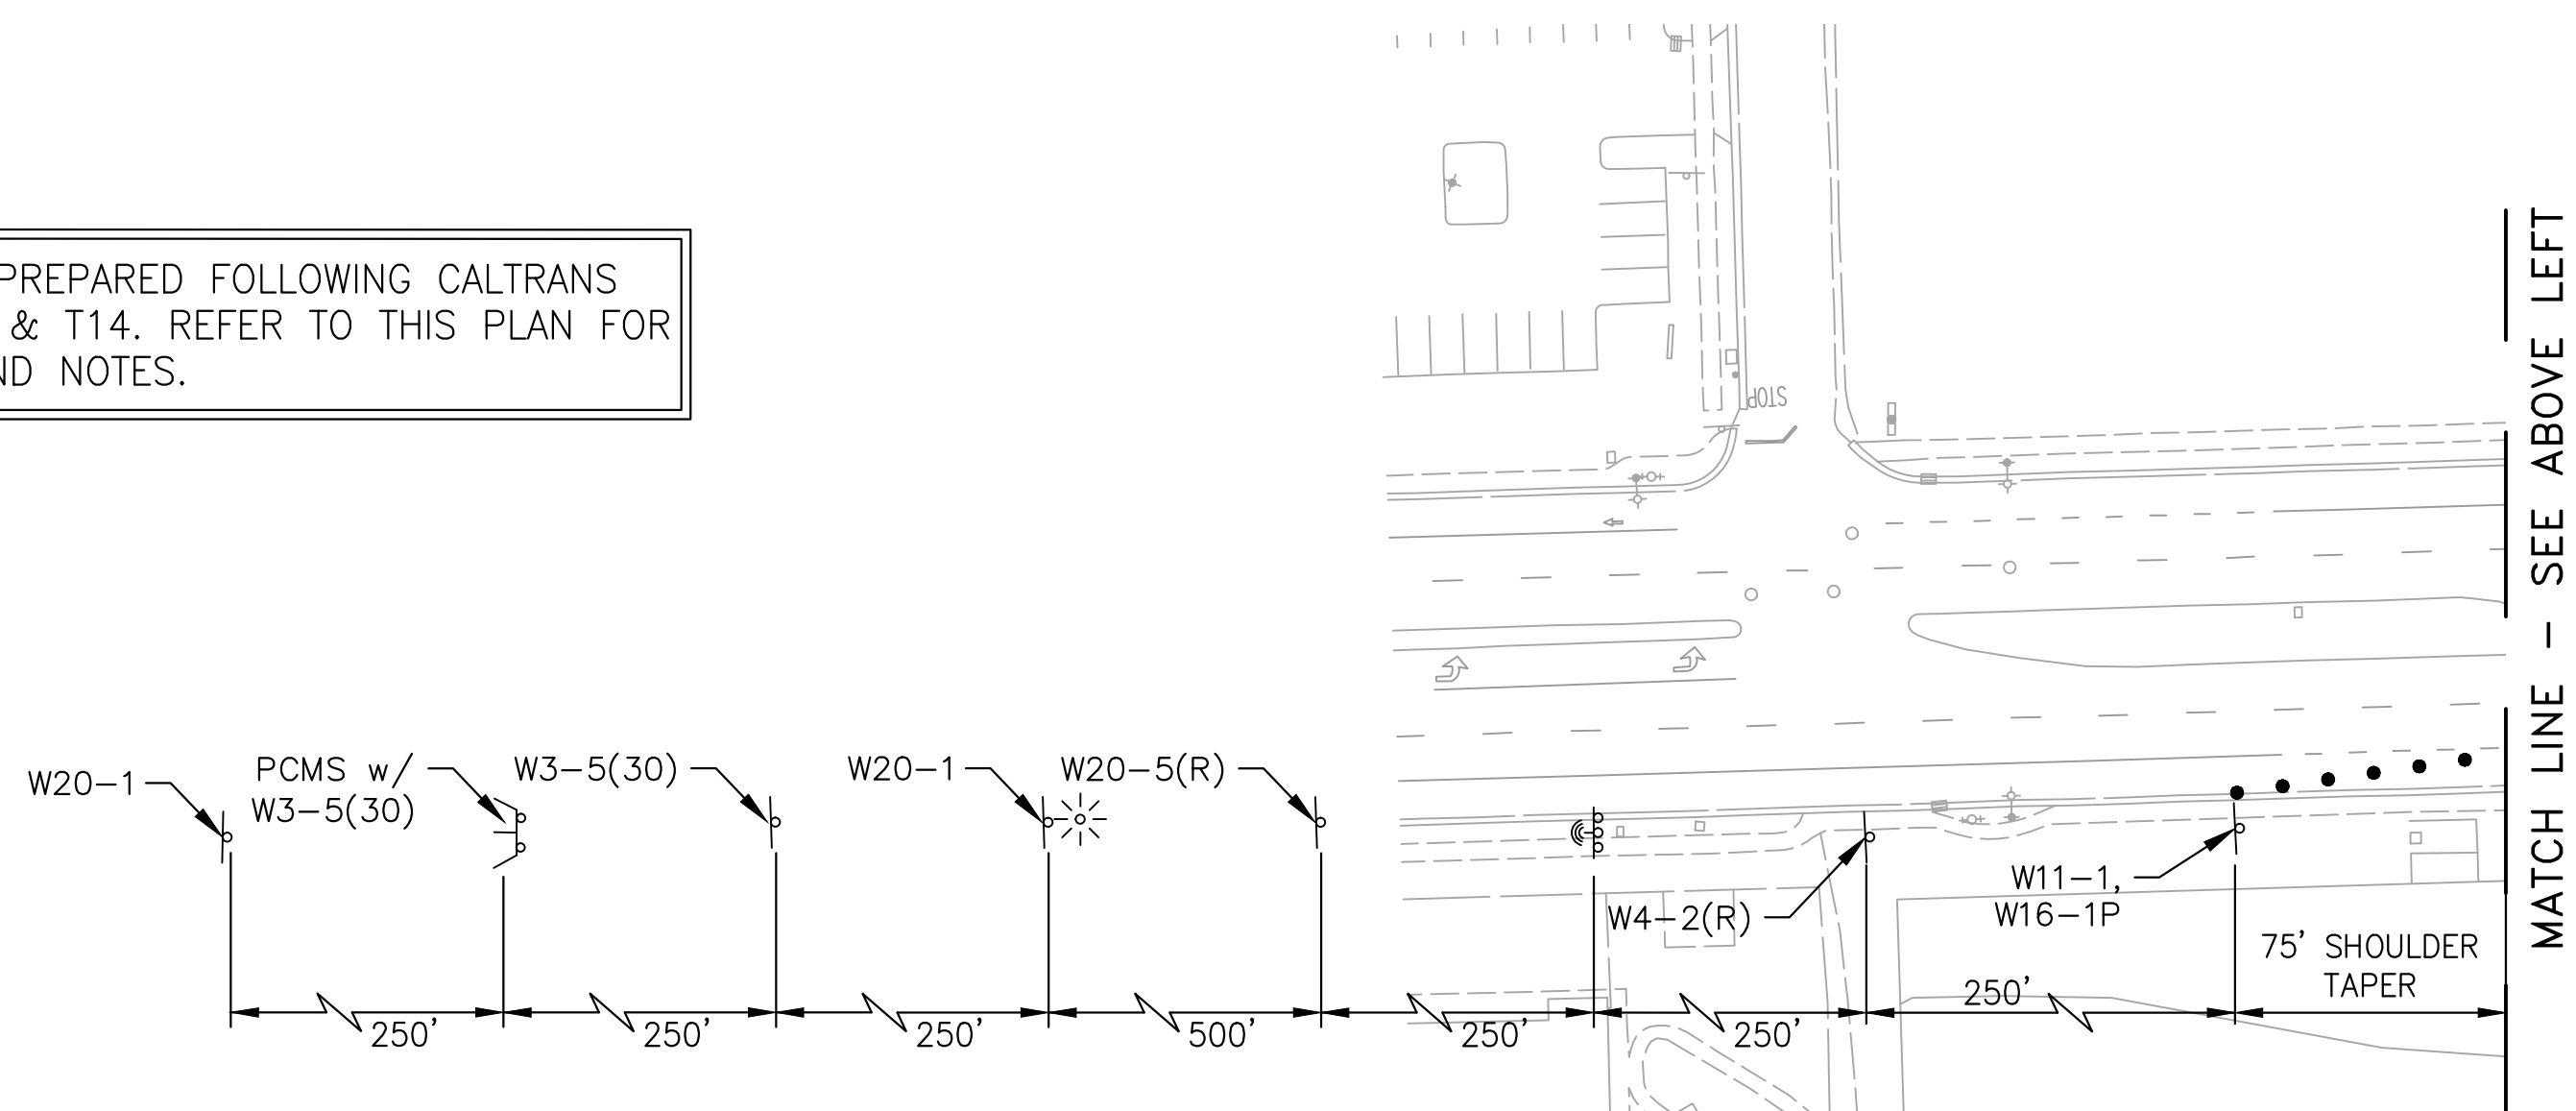

PHASE 9 TMP: PAVING IMPROVEMENTS (HWY 101 SB ON RAMP, EB BIKE LANE, AND EB RIGHT LANE CLOSURES)
PROPOSED NIGHT WORK – WORKING HOURS ARE FROM 9:00 PM TO 5:00 AM

TH-9 TRAFFIC HANDLING PLAN 50' SCALE

SHEET No./ PHASE No.	SIGN No.	SIGN CODE	PANEL SIZE		POST SIZE		BARRICADE		No. OF PCMS	No. OF VSFS	QUANTITY	SIGN MESSAGE / REMARKS
			INCH	X INCH	No.	SIZE	No.	TYPE	EA	EA		
TMP–2/ PHASE 1	1	W20–1	36	X 36	1	4” X 6”					4	ROAD WORK AHEAD
	2	C12(CA)	36	X 36	1	4” X 6”					2	NARROW LANE
	3	W11–1	36	X 36	1	4” X 6”					1	BIKE SYMBOL
	4	W16–1P	18	X 24								SHARE THE ROAD
	5	C24(CA)	36	X 36	1	4” X 6”					2	SHOULDER CLOSED AHEAD
	6	R9–9	24	X 12			1	2			2	SIDEWALK CLOSED
	7	M4–9B(L)	30	X 24								PEDESTRIAN DETOUR LEFT ARROW
TMP–2/ PHASE 2	8	W20–1	36	X 36	1	4” X 6”					4	ROAD WORK AHEAD
	9	C12(CA)	36	X 36	1	4” X 6”					2	NARROW LANE
	10	W11–1	36	X 36	1	4” X 6”					2	BIKE SYMBOL
	11	W16–1P	18	X 24								SHARE THE ROAD
	12	C24(CA)	36	X 36	1	4” X 6”					2	SHOULDER CLOSED AHEAD
	13	R9–9	24	X 12			1	2			2	SIDEWALK CLOSED
	14	M4–9B(R)	30	X 24								PEDESTRIAN DETOUR RIGHT ARROW
TMP–3/ PHASE 3	15	R9–9	24	X 12			1	2			1	SIDEWALK CLOSED
	16	W20–1	36	X 36	1	4” X 6”					3	ROAD WORK AHEAD
	17	C24(CA)	36	X 36	1	4” X 6”					1	SHOULDER CLOSED AHEAD
	18	R9–9	24	X 12			1	2			1	SIDEWALK CLOSED
TMP–4/ PHASE 4	19	R9–11(L)	24	X 18			1	2			1	SIDEWALK CLOSED AHEAD CROSS HERE LEFT ARROW
	20	W20–1	36	X 36	1	4” X 6”					11	ROAD WORK AHEAD
	21	W3–5(30)	36	X 36	1	4” X 6”					2	SPEED LIMIT 30 STRAIGHT ARROW
	22	W20–5(R)	36	X 36	1	4” X 6”					1	RIGHT LANE CLOSED AHEAD
	23	W4–2(R)	36	X 36	1	4” X 6”					1	RIGHT LANE MERGE LEFT SYMBOL
	24	W11–1	36	X 36	1	4” X 6”					1	BIKE SYMBOL
	25	W16–1P	18	X 24								SHARE THE ROAD
	26	R3–7(R)	30	X 30	1	4” X 6”					2	RIGHT LANE MUST TURN RIGHT
	27	R3–4	24	X 24	1	4” X 6”					2	NO "U" TURN SYMBOL
	28	W12–1	36	X 36			1	2			1	DIAGONAL DOWN LEFT AND RIGHT ARROWS
	29	C30(CA)	36	X 36			1	3			3	LANE CLOSED
	30	R11–2(ALT)	48	X 30			1	3			1	RAMP CLOSED
	31	G26–1(CA)"101"	15	X 10			1	3			1	HWY "101" SHIELD
	32	M3–1	36	X 12								NORTH
	33	SC9(CA)(ALT)	36	X 36								FWY DETOUR STRAIGHT ARROW
	34	G20–2	36	X 18	1	4” X 6”					2	END ROAD WORK
	35	G26–1(CA)"101"	15	X 10	1	4” X 6”					4	HWY "101" SHIELD
	36	M3–1	36	X 12								NORTH
	37	SC3(CA)	36	X 12								DETOUR STRAIGHT ARROW
	38	G26–1(CA)"101"	15	X 10	1	4” X 6”					2	HWY "101" SHIELD
	39	M3–1	36	X 12								NORTH
	40	M4–9(R)	30	X 24								DETOUR RIGHT ARROW
	41	PCMS							1		1	PORTABLE CHANGEABLE MESSAGE SIGN
	42	VSFS								1	1	VEHICLE SPEED FEEDBACK SIGN
TMP–5/ PHASE 5	43	PCMS							1		2	PORTABLE CHANGEABLE MESSAGE SIGN
	44	VSFS								1	2	VEHICLE SPEED FEEDBACK SIGN
	45	W20–1	36	X 36	1	4” X 6”					12	ROAD WORK AHEAD
	46	W3–5(30)	36	X 36	1	4” X 6”					4	SPEED LIMIT 30 STRAIGHT ARROW
	47	W20–5(L)	36	X 36	1	4” X 6”					3	LEFT LANE CLOSED AHEAD
	48	W4–2(L)	36	X 36	1	4” X 6”					2	LEFT LANE MERGE RIGHT SYMBOL
	49	W1–4(R)	36	X 36	1	4” X 6”					2	SHIFT RIGHT SYMBOL
	50	R3–7(L)	30	X 30	1	4” X 6”					1	LEFT LANE MUST TURN LEFT

DIST

COUNTY

ROUTE

POST MILES
TOTAL PROJECT

SHEET
No.

TOTAL
SHEETS

4

SCL

101

16.01

26

31

2. Trujillo

REGISTERED CIVIL ENGINEER

5/11/2024

DATE

PLANS APPROVAL DATE

THE STATE OF CALIFORNIA OR ITS OFFICERS
OR AGENTS SHALL NOT BE RESPONSIBLE FOR
THE ACCURACY OR COMPLETENESS OF SCANNED
COPIES OF THIS PLAN SHEET.

REGISTERED PROFESSIONAL ENGINEER

LEOPOLDO TRUJILLO

63950

Exp. 9–30–24

CIVIL

STATE OF CALIFORNIA

TL ENGINEERING

314 Colville Dr
San Jose, CA 95123
209-829-1553

THQ-1

TRAFFIC HANDLING QUANTITIES

NO SCALE

BORDER LAST REVISED 7/2/2010

USERNAME ==>
DGN FILE ==>

RELATIVE BORDER SCALE
IS IN INCHES

0

1

2

3

UNIT 0713

PROJECT NUMBER & PHASE

04140004041

LAST REVISION

XX–XX–XX

DATE PLOTTED ==> Drawing: C:\Users\lruj\OneDrive – tengengineering.net\Work\22–017 Dunne Ave Pave Rehab\Drawings\Final\Plans\ Dunne Ave Pave Rehab TCP.dwg

TIME PLOTTED ==> Mar 11, 2024, 8:47am

SHEET No./ PHASE No.	SIGN No.	SIGN CODE	PANEL SIZE		POST SIZE		BARRICADE		No. OF PCMS	No. OF VSFS	QUANTITY	SIGN MESSAGE / REMARKS
			INCH	X INCH	No.	SIZE	No.	TYPE	EA	EA		
TMP-5/ PHASE 5 (CONTINUED)	51	C30(CA)	36	X 36			1	3			5	LANE CLOSED
	52	W12-1	36	X 36			1	2			1	DIAGONAL DOWN LEFT AND RIGHT ARROWS
	53	SC11(CA)	42	X 30			1	3			2	LANE CLOSED
	54	R3-2	24	X 24			1	3			1	NO LEFT TURN SYMBOL
	55	W20-2	36	X 36								DETOUR AHEAD
	56	R3-2	24	X 24			1	3			1	NO LEFT TURN SYMBOL
	57	M4-9(R)	30	X 24								DETOUR RIGHT ARROW
	58	SC3(CA)	36	X 12	1	4" X 6"					6	DETOUR STRAIGHT ARROW
	59	M4-9(R)	30	X 24	1	4" X 6"					3	DETOUR RIGHT ARROW
	60	M4-8A	24	X 18	1	4" X 6"					1	END DETOUR
TMP-6/ PHASE 6	61	PCMS							1		1	PORTABLE CHANGEABLE MESSAGE SIGN
	62	VSFS								1	1	VEHICLE SPEED FEEDBACK SIGN
	63	W20-1	36	X 36	1	4" X 6"					4	ROAD WORK AHEAD
	64	W3-5(30)	36	X 36	1	4" X 6"					2	SPEED LIMIT 30 STRAIGHT ARROW
	65	W20-5(R)	36	X 36	1	4" X 6"					1	RIGHT LANE CLOSED AHEAD
	66	W4-2(R)	36	X 36	1	4" X 6"					1	RIGHT LANE MERGE LEFT SYMBOL
	67	W11-1	36	X 36	1	4" X 6"					1	BIKE SYMBOL
	68	W16-1P	18	X 24								SHARE THE ROAD
	69	C30(CA)	36	X 36			1	3			2	LANE CLOSED
	70	G26-1(CA)"101"	15	X 10	1	4" X 6"					1	HWY "101" SHIELD
	71	M3-1	36	X 12								NORTH
	72	SC3(CA)(ALT)	36	X 12								DETOUR "U" ARROW
	73	C19(CA)(ALT)	48	X 48	2	4" X 4"					2	RAMP CLOSED AHEAD
	74	R11-2(ALT)	48	X 30			1	3			1	RAMP CLOSED
	75	C38(CA)	48	X 36								USE NEXT EXIT
	76	D3-1(DUNNE AVE)	36	X 12	1	4" X 6"					3	DUNNE AVE
	77	SC3(CA)	36	X 12								DETOUR STRAIGHT ARROW
	78	D3-1(DUNNE AVE)	36	X 12	1	4" X 6"					2	DUNNE AVE
	79	M4-9(L)	30	X 24								DETOUR LEFT ARROW
	80	M4-8A	24	X 18	1	4" X 6"					1	END DETOUR
TMP-7/ PHASE 7	81	PCMS							1		1	PORTABLE CHANGEABLE MESSAGE SIGN
	82	VSFS								1	1	VEHICLE SPEED FEEDBACK SIGN
	83	W20-1	36	X 36	1	4" X 6"					5	ROAD WORK AHEAD
	84	W3-5(30)	36	X 36	1	4" X 6"					2	SPEED LIMIT 30 STRAIGHT ARROW
	85	W20-5(R)	36	X 36	1	4" X 6"					1	RIGHT LANE CLOSED AHEAD
	86	W4-2(R)	36	X 36	1	4" X 6"					1	RIGHT LANE MERGE LEFT SYMBOL
	87	W11-1	36	X 36	1	4" X 6"					1	BIKE SYMBOL
	88	W16-1P	18	X 24								SHARE THE ROAD
	89	SC11(CA)	42	X 30			1	3			1	LANE CLOSED
	90	R11-4	60	X 30	1	4" X 6"					1	ROAD CLOSED TO THRU TRAFFIC
	91	R11-2	48	X 30			1	3			2	ROAD CLOSED
	92	R3-2	24	X 24			1	3			1	NO LEFT TURN SYMBOL
	93	C30(CA)	36	X 36								LANE CLOSED
	94	R9-11A(L)	24	X 12			1	2			1	SIDEWALK CLOSED CROSS HERE LEFT ARROW
	95	R9-11A(R)	24	X 12			1	2			1	SIDEWALK CLOSED CROSS HERE RIGHT ARROW
	96	C19(CA)(ALT)	48	X 48	2	4" X 4"					2	RAMP CLOSED AHEAD
	97	R11-2(ALT)	48	X 30			1	3			1	RAMP CLOSED
	98	C38(CA)	48	X 36								USE NEXT EXIT
	99	D3-1(DUNNE AVE)	36	X 12	1	4" X 6"					3	DUNNE AVE
	100	SC3(CA)	36	X 12								DETOUR STRAIGHT ARROW

DIST

COUNTY

ROUTE

POST MILES
TOTAL PROJECT

SHEET
No.

TOTAL
SHEETS

4

SCL

101

16.01

27

31

2. Trujillo

REGISTERED CIVIL ENGINEER

5/11/2024

DATE

LEOPOLDO TRUJILLO

63950

Exp. 9-30-24

PLANS APPROVAL DATE

THE STATE OF CALIFORNIA OR ITS OFFICERS
OR AGENTS SHALL NOT BE RESPONSIBLE FOR
THE ACCURACY OR COMPLETENESS OF SCANNED
COPIES OF THIS PLAN SHEET.

TL

ENGINEERING

314 Colville Dr

San Jose, CA 95123

209-829-1553

THQ-2

TRAFFIC HANDLING QUANTITIES

NO SCALE

BORDER LAST REVISED 7/2/2010

USERNAME ==>
DGN FILE ==>

RELATIVE BORDER SCALE
IS IN INCHES

0

1

2

3

UNIT 0713

PROJECT NUMBER & PHASE

04140004041

LAST REVISION

XX-XX-XX

DATE PLOTTED ==> Drawing: C:\Users\lruj\OneDrive - tlengineering.net\Work\22-017 Dunne Ave Pave Rehab\Drawings\Final\Plans\ Dunne Ave Pave Rehab TCP.dwg

TIME PLOTTED ==> Mar 11, 2024, 8:47am

SHEET No./ PHASE No.	SIGN No.	SIGN CODE	PANEL SIZE	POST SIZE		BARRICADE		No. OF PCMS	No. OF VSFS	QUANTITY	SIGN MESSAGE / REMARKS
			INCH X INCH	No.	SIZE	No.	TYPE	EA	EA		
TMP–7/ PHASE 7 (CONTINUED)	101	D3–1(DUNNE AVE)	36 X 12	1	4” X 6”					2	DUNNE AVE
	102	M4–9(R)	30 X 24								DETOUR RIGHT ARROW
	103	M4–8A	24 X 18	1	4” X 6”					1	END DETOUR
TMP–8/ PHASE 8	104	PCMS						1		2	PORTABLE CHANGEABLE MESSAGE SIGN
	105	VSFS							1	2	VEHICLE SPEED FEEDBACK SIGN
	106	W20–1	36 X 36	1	4” X 6”					8	ROAD WORK AHEAD
	107	W3–5(30)	36 X 36	1	4” X 6”					4	SPEED LIMIT 30 STRAIGHT ARROW
	108	W20–5(L)	36 X 36	1	4” X 6”					2	LEFT LANE CLOSED AHEAD
	109	W4–2(L)	36 X 36	1	4” X 6”					1	LEFT LANE MERGE RIGHT SYMBOL
	110	W74(CA)(R)	36 X 36	1	4” X 6”					1	THRU TRAFFIC MERGE RIGHT
	111	R3–7(L)	30 X 30	1	4” X 6”					2	LEFT LANE MUST TURN LEFT
	112	C30(CA)	36 X 36			1	3			3	LANE CLOSED
	113	R3–2	24 X 24			1	3			1	NO LEFT TURN SYMBOL
	114	C30(CA)	36 X 36								LANE CLOSED
	115	R3–2	24 X 24			1	3			1	NO LEFT TURN SYMBOL
	116	SC3(CA)	36 X 12								DETOUR STRAIGHT ARROW
	117	R3–5(R)	30 X 36			1	3			1	RIGHT ARROW ONLY
	118	M4–9(R)	30 X 24								DETOUR RIGHT ARROW
	119	R9–11A(L)	24 X 12			1	2			2	SIDEWALK CLOSED CROSS HERE LEFT ARROW
	120	R9–11A(R)	24 X 12			1	2			1	SIDEWALK CLOSED CROSS HERE RIGHT ARROW
	121	D3–1(DUNNE AVE)	36 X 12	1	4” X 6”					6	DUNNE AVE
	122	SC3(CA)	36 X 12								DETOUR STRAIGHT ARROW
	123	D3–1(DUNNE AVE)	36 X 12	1	4” X 6”					3	DUNNE AVE
	124	M4–9(L)	30 X 24								DETOUR LEFT ARROW
	125	M4–8A	24 X 18	1	4” X 6”					1	END DETOUR
	126	M4–9(R)	30 X 24			1	3			1	DETOUR RIGHT ARROW
	127	M4–9(U)	30 X 24	1	4” X 6”					1	DETOUR "U" ARROW
TMP–9/ PHASE 9	128	PCMS						1		1	PORTABLE CHANGEABLE MESSAGE SIGN
	129	VSFS							1	1	VEHICLE SPEED FEEDBACK SIGN
	130	W20–1	36 X 36	1	4” X 6”					6	ROAD WORK AHEAD
	131	W3–5(30)	36 X 36	1	4” X 6”					2	SPEED LIMIT 30 STRAIGHT ARROW
	132	W20–5(R)	36 X 36	1	4” X 6”					1	RIGHT LANE CLOSED AHEAD
	133	W4–2(R)	36 X 36	1	4” X 6”					1	RIGHT LANE MERGE LEFT SYMBOL
	134	W11–1	36 X 36	1	4” X 6”					1	BIKE SYMBOL
	135	W16–1P	18 X 24								SHARE THE ROAD
	136	C30(CA)	36 X 36			1	3			2	LANE CLOSED
	137	R3–4	24 X 24	1	4” X 6”					2	NO "U" TURN SYMBOL
	138	R9–11A(L)	24 X 12			1	2			2	SIDEWALK CLOSED CROSS HERE LEFT ARROW
	139	R9–11A(R)	24 X 12			1	2			1	SIDEWALK CLOSED CROSS HERE RIGHT ARROW
	140	W20–5(L)	36 X 36	1	4” X 6”					1	LEFT LANE CLOSED AHEAD
	141	R3–2	24 X 24			1	3			1	NO LEFT TURN SYMBOL
	142	C30(CA)	36 X 36								LANE CLOSED
	143	R3–2	24 X 24			1	3			1	NO LEFT TURN SYMBOL
	144	SC3(CA)	36 X 12								DETOUR STRAIGHT ARROW
	145	R3–1	24 X 24			1	3			1	NO RIGHT TURN SYMBOL
	146	SC3(CA)	36 X 12								DETOUR STRAIGHT ARROW
	147	G26–1(CA)"101"	15 X 10	1	4” X 6”					6	HWY "101" SHIELD
	148	M3–1	36 X 12								NORTH
	149	SC3(CA)	36 X 12								DETOUR STRAIGHT ARROW

DIST

COUNTY

ROUTE

POST MILES
TOTAL PROJECT

SHEET
No.

TOTAL
SHEETS

4

SCL

101

16.01

28

31

2. Trujillo

REGISTERED CIVIL ENGINEER

5/11/2024

DATE

LEOPOLDO TRUJILLO


63950

Exp. 9–30–24

PLANS APPROVAL DATE

THE STATE OF CALIFORNIA OR ITS OFFICERS
OR AGENTS SHALL NOT BE RESPONSIBLE FOR
THE ACCURACY OR COMPLETENESS OF SCANNED
COPIES OF THIS PLAN SHEET.

 **ENGINEERING**

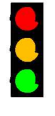

314 Colville Dr
San Jose, CA 95123
209-829-1553

THQ-3

TRAFFIC HANDLING QUANTITIES

NO SCALE

BORDER LAST REVISED 7/2/2010

USERNAME ==>
DGN FILE ==>

RELATIVE BORDER SCALE
IS IN INCHES

0 1 2 3

UNIT 0713

PROJECT NUMBER & PHASE

04140004041

LAST REVISION
XX–XX–XX
DATE PLOTTED ==> Drawing: C:\Users\lruj\OneDrive – tengengineering.net\Work\22–017 Dunne Ave Pave Rehab\Drawings\Final\Plans\Dunne Ave Pave Rehab TCP.dwg
TIME PLOTTED ==> Mar 11, 2024, 8:47am

STATE OF CALIFORNIA – DEPARTMENT OF TRANSPORTATION

CONSULTANT FUNCTIONAL SUPERVISOR

LEOPOLDO TRUJILLO

CALCULATED–DESIGNED BY

CHECKED BY

CELINA LEE

LEOPOLDO TRUJILLO

REVISED BY

DATE REVISED

DIST

COUNTY

ROUTE

POST MILES
TOTAL PROJECT

SHEET
No.

TOTAL
SHEETS

4

SCL

101

16.01

29

31

REGISTERED CIVIL ENGINEER

DATE

2/11/2024

PLANS APPROVAL DATE

THE STATE OF CALIFORNIA OR ITS OFFICERS
OR AGENTS SHALL NOT BE RESPONSIBLE FOR
THE ACCURACY OR COMPLETENESS OF SCANNED
COPIES OF THIS PLAN SHEET.

ENGINEERING

314 Colville Dr
San Jose, CA 95123
209-829-1553

REGISTERED PROFESSIONAL ENGINEER

LEOPOLDO TRUJILLO

63950

Exp. 9-30-24

CIVIL

STATE OF CALIFORNIA

SHEET No./ PHASE No.	SIGN No.	SIGN CODE	PANEL SIZE	POST SIZE		BARRICADE		No. OF PCMS	No. OF VSFS	QUANTITY	SIGN MESSAGE / REMARKS
			INCH X INCH	No.	SIZE	No.	TYPE	EA	EA		
TMP-9/ PHASE 9 (CONTINUED)	150	G26-1(CA)"101"	15 X 10	1	4" X 6"					2	HWY "101" SHIELD
	151	M3-1	36 X 12								NORTH
	152	M4-9(R)	30 X 24								DETOUR RIGHT ARROW
	153	G26-1(CA)"101"	15 X 10	1	4" X 6"					2	HWY "101" SHIELD
	154	M3-1	36 X 12								NORTH
	155	M4-9(L)	30 X 24								DETOUR LEFT ARROW

THQ-4

TRAFFIC HANDLING QUANTITIES

NO SCALE

DATE PLOTTED => Drawing: C:\Users\ltru\OneDrive – tlengineering.net\Work\22-017 Dunne Ave Pave Rehab\Drawings\Final\Plans\Dunne Ave Pave Rehab TCP.dwg

TIME PLOTTED => Mar 11, 2024, 8:47am

BORDER LAST REVISED 7/2/2010

USERNAME =>
DGN FILE ==>

RELATIVE BORDER SCALE
IS IN INCHES

0

1

2

3

UNIT 0713

PROJECT NUMBER & PHASE

04140004041

STATE OF CALIFORNIA

DEPARTMENT OF TRANSPORTATION

Caltrans

CONSULTANT FUNCTIONAL SUPERVISOR

YAT CHO

LEOPOLDO TRUJILLO

REVISOR

DATE

REVISION

REVISOR

DATE

REVISION

GENERAL SIGNAL & LIGHTING NOTES (SHEETS E-1 & E-2)

- THESE PLANS ARE ACCURATE FOR ELECTRICAL WORK ONLY.
- TRAFFIC SIGNAL & ELECTRICAL WORK SHALL CONFORM TO THE STATE OF CALIFORNIA STANDARD PLANS AND SPECIFICATIONS (DATED 2023, INCLUDING ALL APPLICABLE REVISIONS AND UPDATES) AND THE PROJECT SPECIFICATIONS/SPECIAL PROVISIONS.
- THE CONTRACTOR SHALL OBTAIN THE PERMITS NECESSARY TO PERFORM THE IMPROVEMENTS SHOWN IN THESE PLANS FROM THE APPROPRIATE AGENCIES AND SHALL COMPLY WITH THE AGENCIES' REQUIREMENTS. THE CONTRACTOR SHALL COMPLY WITH ALL APPLICABLE NATIONAL, STATE AND LOCAL LAWS.
- UTILITIES SHOWN ON THESE PLANS ARE BASED ON AVAILABLE RECORDS, WHICH MAY OR MAY NOT BE CORRECT. IT SHALL BE THE CONTRACTOR'S SOLE RESPONSIBILITY TO VERIFY THE LOCATION OF ALL EXISTING UTILITIES AND TO AVOID DAMAGING EXISTING UTILITIES DURING EXCAVATION.
- ALL UTILITIES AND IMPROVEMENTS THAT BECOME DAMAGED DURING CONSTRUCTION SHALL BE COMPLETELY RESTORED BY THE CONTRACTOR TO THE SATISFACTION OF THE CITY ENGINEER AT THE CONTRACTOR'S EXPENSE.
- OBTAIN APPROVAL FOR EXACT POLE AND DETECTOR LOOP LOCATIONS FROM THE PERMIT INSPECTOR PRIOR TO ANY SIGNAL STANDARD FOUNDATION OR DETECTOR LOOP INSTALLATION WORK.
- CONTRACTOR SHALL REPLACE ANY DAMAGED PULLBOXES THAT ARE BEING REUSED.
- ALL NEW PEDESTRIAN PUSH BUTTONS SHALL BE TOUCH-FREE APS PUSH BUTTONS PER DETAIL A ON CALTRANS STANDARD PLAN ES-5C.
- CONTRACTOR SHALL REPAIR, TO THE SATISFACTION OF THE ENGINEER, ANY EXISTING CONCRETE FEATURES (CURB, GUTTER, SIDEWALK, ETC.) OR LANDSCAPING DAMAGED DUE TO THE INSTALLATION OF SIGNAL STANDARD FOUNDATIONS, PULL BOXES, CONDUIT, OR ANY OTHER CONSTRUCTION WORK.
- ALL DLC CABLES SHALL BE INSTALLED WITHOUT SPLICES.
- EXISTING DETECTOR LOOPS WITHIN THE PAVING LIMITS ON E DUNNE AVENUE WILL BE ABANDONED AND REPLACED WITH NEW LOOPS AS SHOWN ON SHEETS E-1 & E-2.
- CONTRACTOR SHALL TAKE DETECTOR LOOP READINGS BEFORE AND AFTER THE REPLACEMENT OF ALL LOOPS.

CALTRANS STANDARD NOTES

- AB

ABANDON
- CB

INSTALL CONDUIT INTO EXISTING PULL BOX.
- DH

DETECTOR HANDHOLE (TYPE A).
- RC

EQUIPMENT OR MATERIAL TO BE REMOVED AND BECOME THE PROPERTY TO THE CONTRACTOR.
- RL

RELOCATE EQUIPMENT.
- RS

REMOVE AND SALVAGE EQUIPMENT.

Dist	COUNTY	ROUTE	POST MILES TOTAL PROJECT	SHEET No.	TOTAL SHEETS
4	SCL	101	16.01	30	32

REGISTERED CIVIL ENGINEER

3/22/2024

DATE

PLANS APPROVAL DATE

THE STATE OF CALIFORNIA OR ITS OFFICERS OR AGENTS SHALL NOT BE RESPONSIBLE FOR THE ACCURACY OR COMPLETENESS OF SCANNED COPIES OF THIS PLAN SHEET.

REGISTERED PROFESSIONAL ENGINEER


SCOTT C. GREER

No. 58879

CIVIL

STATE OF CALIFORNIA

CITY OF MORGAN HILL

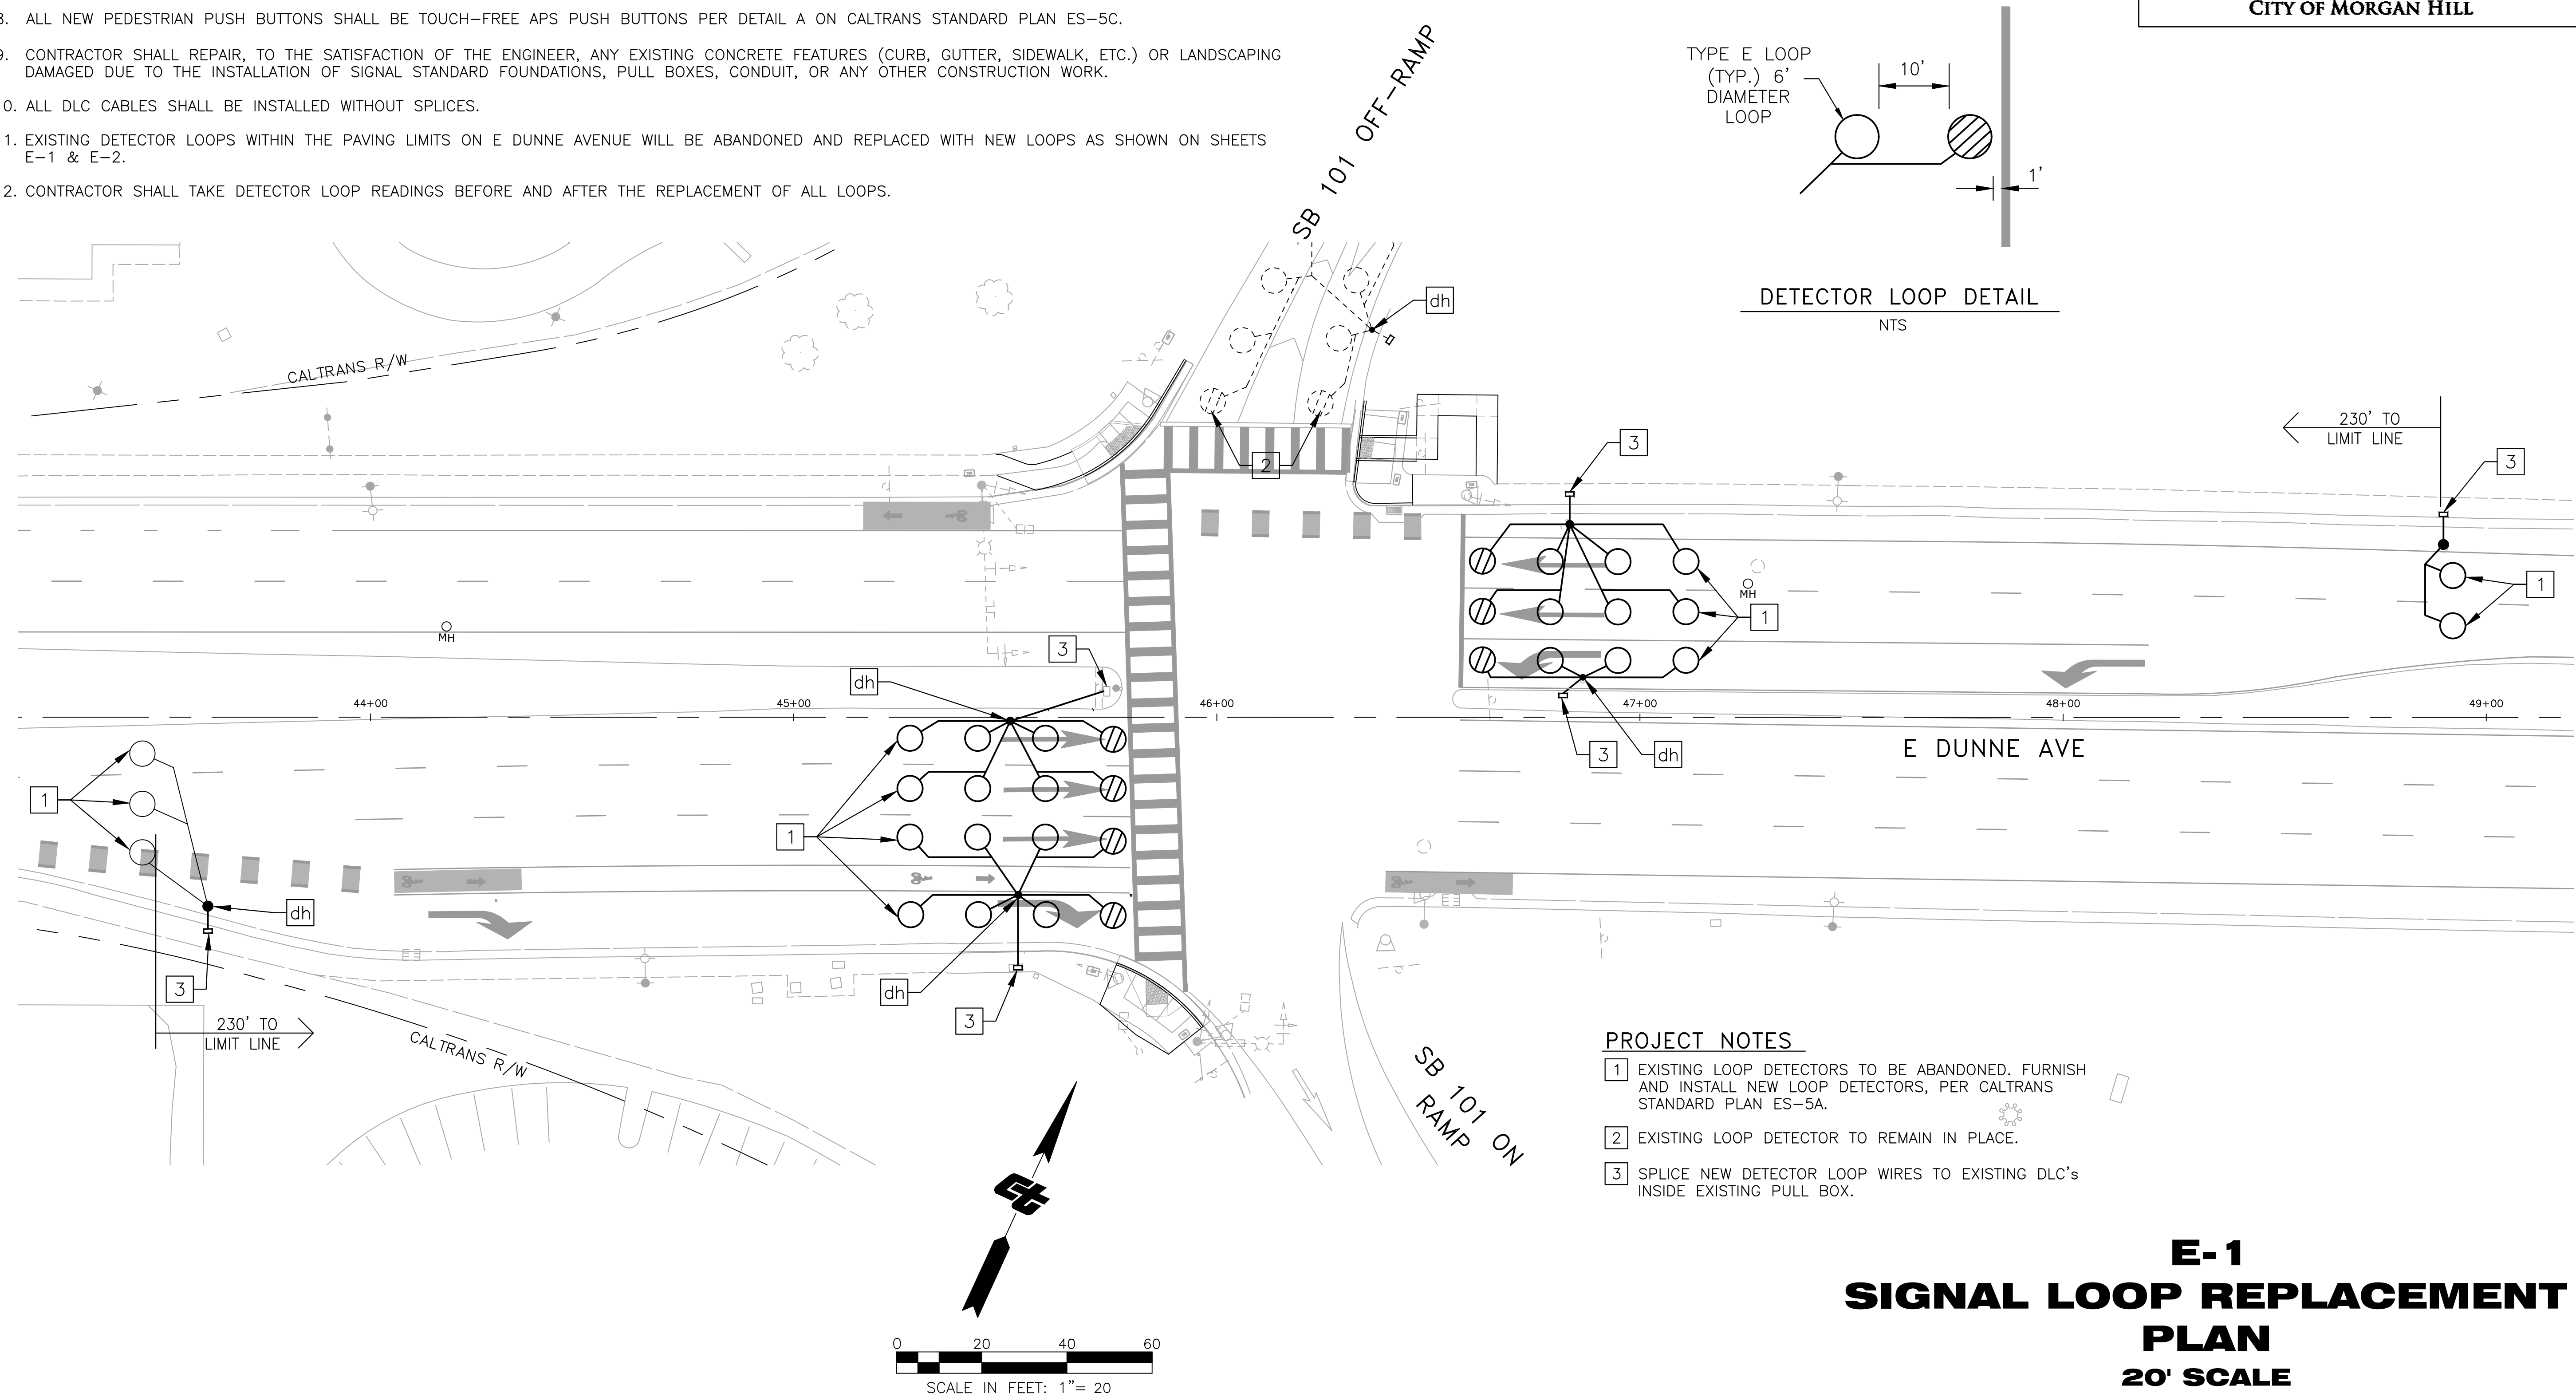

PROJECT NOTES

- 1

EXISTING LOOP DETECTORS TO BE ABANDONED. FURNISH AND INSTALL NEW LOOP DETECTORS, PER CALTRANS STANDARD PLAN ES-5A.
- 2

EXISTING LOOP DETECTOR TO REMAIN IN PLACE.
- 3

SPLICE NEW DETECTOR LOOP WIRES TO EXISTING DLC'S INSIDE EXISTING PULL BOX.

E-1
SIGNAL LOOP REPLACEMENT
PLAN
20' SCALE

x	STATE OF CALIFORNIA — DEPARTMENT OF TRANSPORTATION		CONSULTANT FUNCTIONAL SUPERVISOR		CALCULATED— DESIGNED BY		YAT CHO		REVISED BY	
	x		x		CHECKED BY		LEOPOLDO TRUJILLO		DATE REVISED	
	x		x		x		x		x	
	x		x		x		x		x	



- PROJECT NOTES**
- 1 EXISTING LOOP DETECTORS TO BE ABANDONED. FURNISH AND INSTALL NEW LOOP DETECTORS, PER CALTRANS STANDARD PLAN ES-5A.
 - 2 EXISTING LOOP DETECTOR TO REMAIN IN PLACE.
 - 3 SPLICE NEW DETECTOR LOOP WIRES TO EXISTING DLC's INSIDE EXISTING PULL BOX.

- CALTRANS STANDARD NOTES**
- AB ABANDON
 - CB INSTALL CONDUIT INTO EXISTING PULL BOX.
 - DH DETECTOR HANDHOLE (TYPE A).
 - RC EQUIPMENT OR MATERIAL TO BE REMOVED AND BECOME THE PROPERTY TO THE CONTRACTOR.
 - RL RELOCATE EQUIPMENT.
 - RS REMOVE AND SALVAGE EQUIPMENT.



Dist	COUNTY	ROUTE	POST MILES TOTAL PROJECT	SHEET No.	TOTAL SHEETS
4	SCL	101	16.01	31	32

REGISTERED CIVIL ENGINEER
DATE 3/22/2024

PLANS APPROVAL DATE

THE STATE OF CALIFORNIA OR ITS OFFICERS OR AGENTS SHALL NOT BE RESPONSIBLE FOR THE ACCURACY OR COMPLETENESS OF SCANNED COPIES OF THIS PLAN SHEET.

CITY OF MORGAN HILL

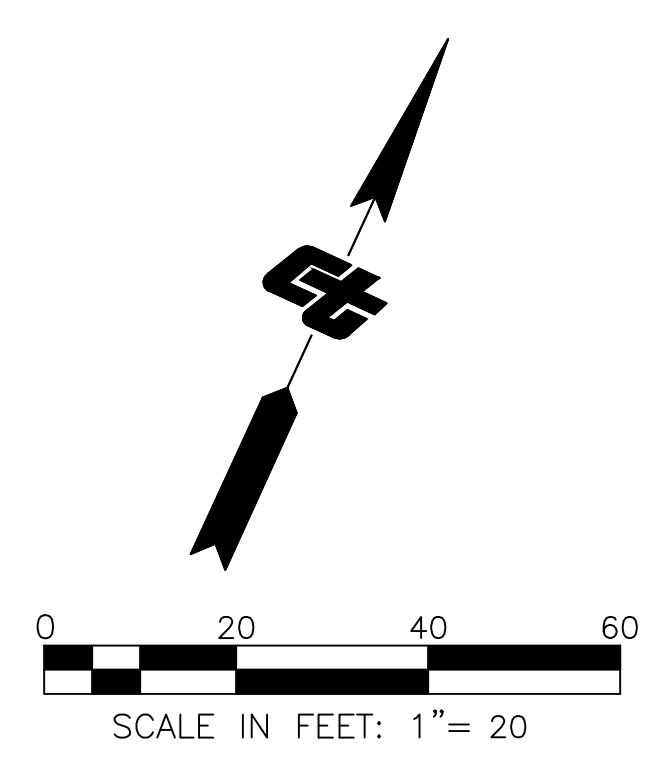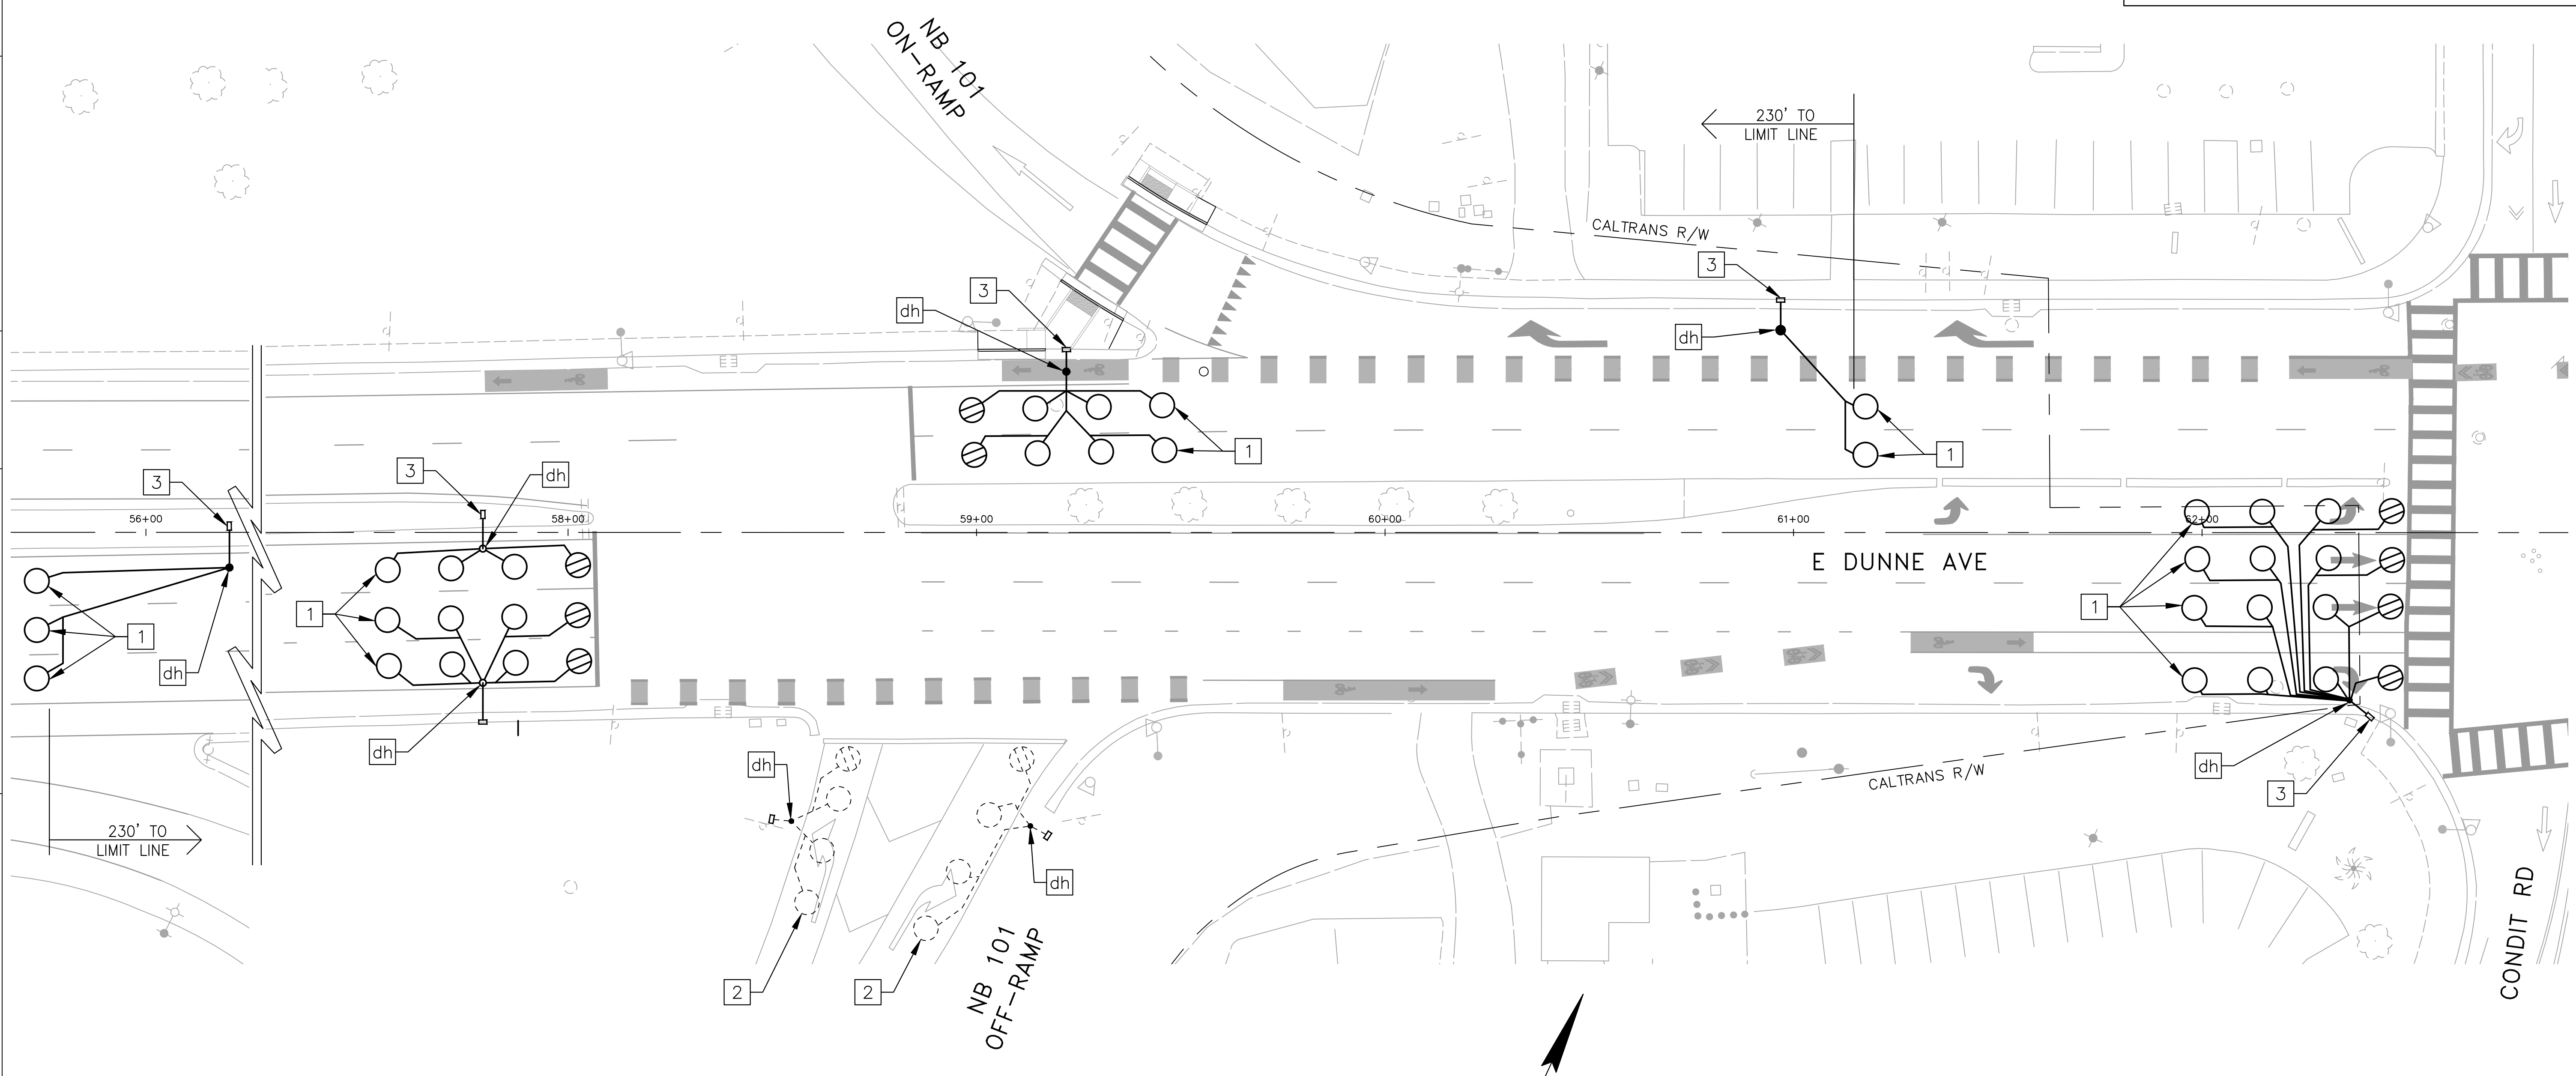

E-2
SIGNAL LOOP REPLACEMENT
PLAN
20' SCALE

LAST REVISION 03-08-21 DATE PLOTTED => \$DATE TIME PLOTTED => \$TIME
Drawing: C:\Users\truij\OneDrive - Hengengineering.net\Work\22-017 Dunne Ave Pave Rehab\Drawings\Final\Plans\City CAD Files\E Dunne Project-TLE.dwg
Mar 22, 2024, 12:50pm