
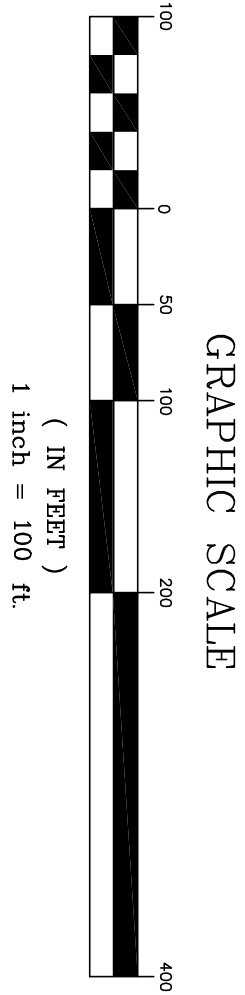
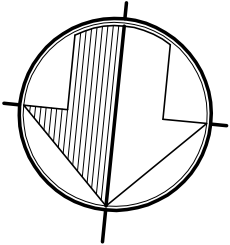


Xref's: 214102 LO proposed, 214102 OPL topo Main-Spring, MTC LO proposed MHE base, 214102 LO existing, 214102 contours only DTM

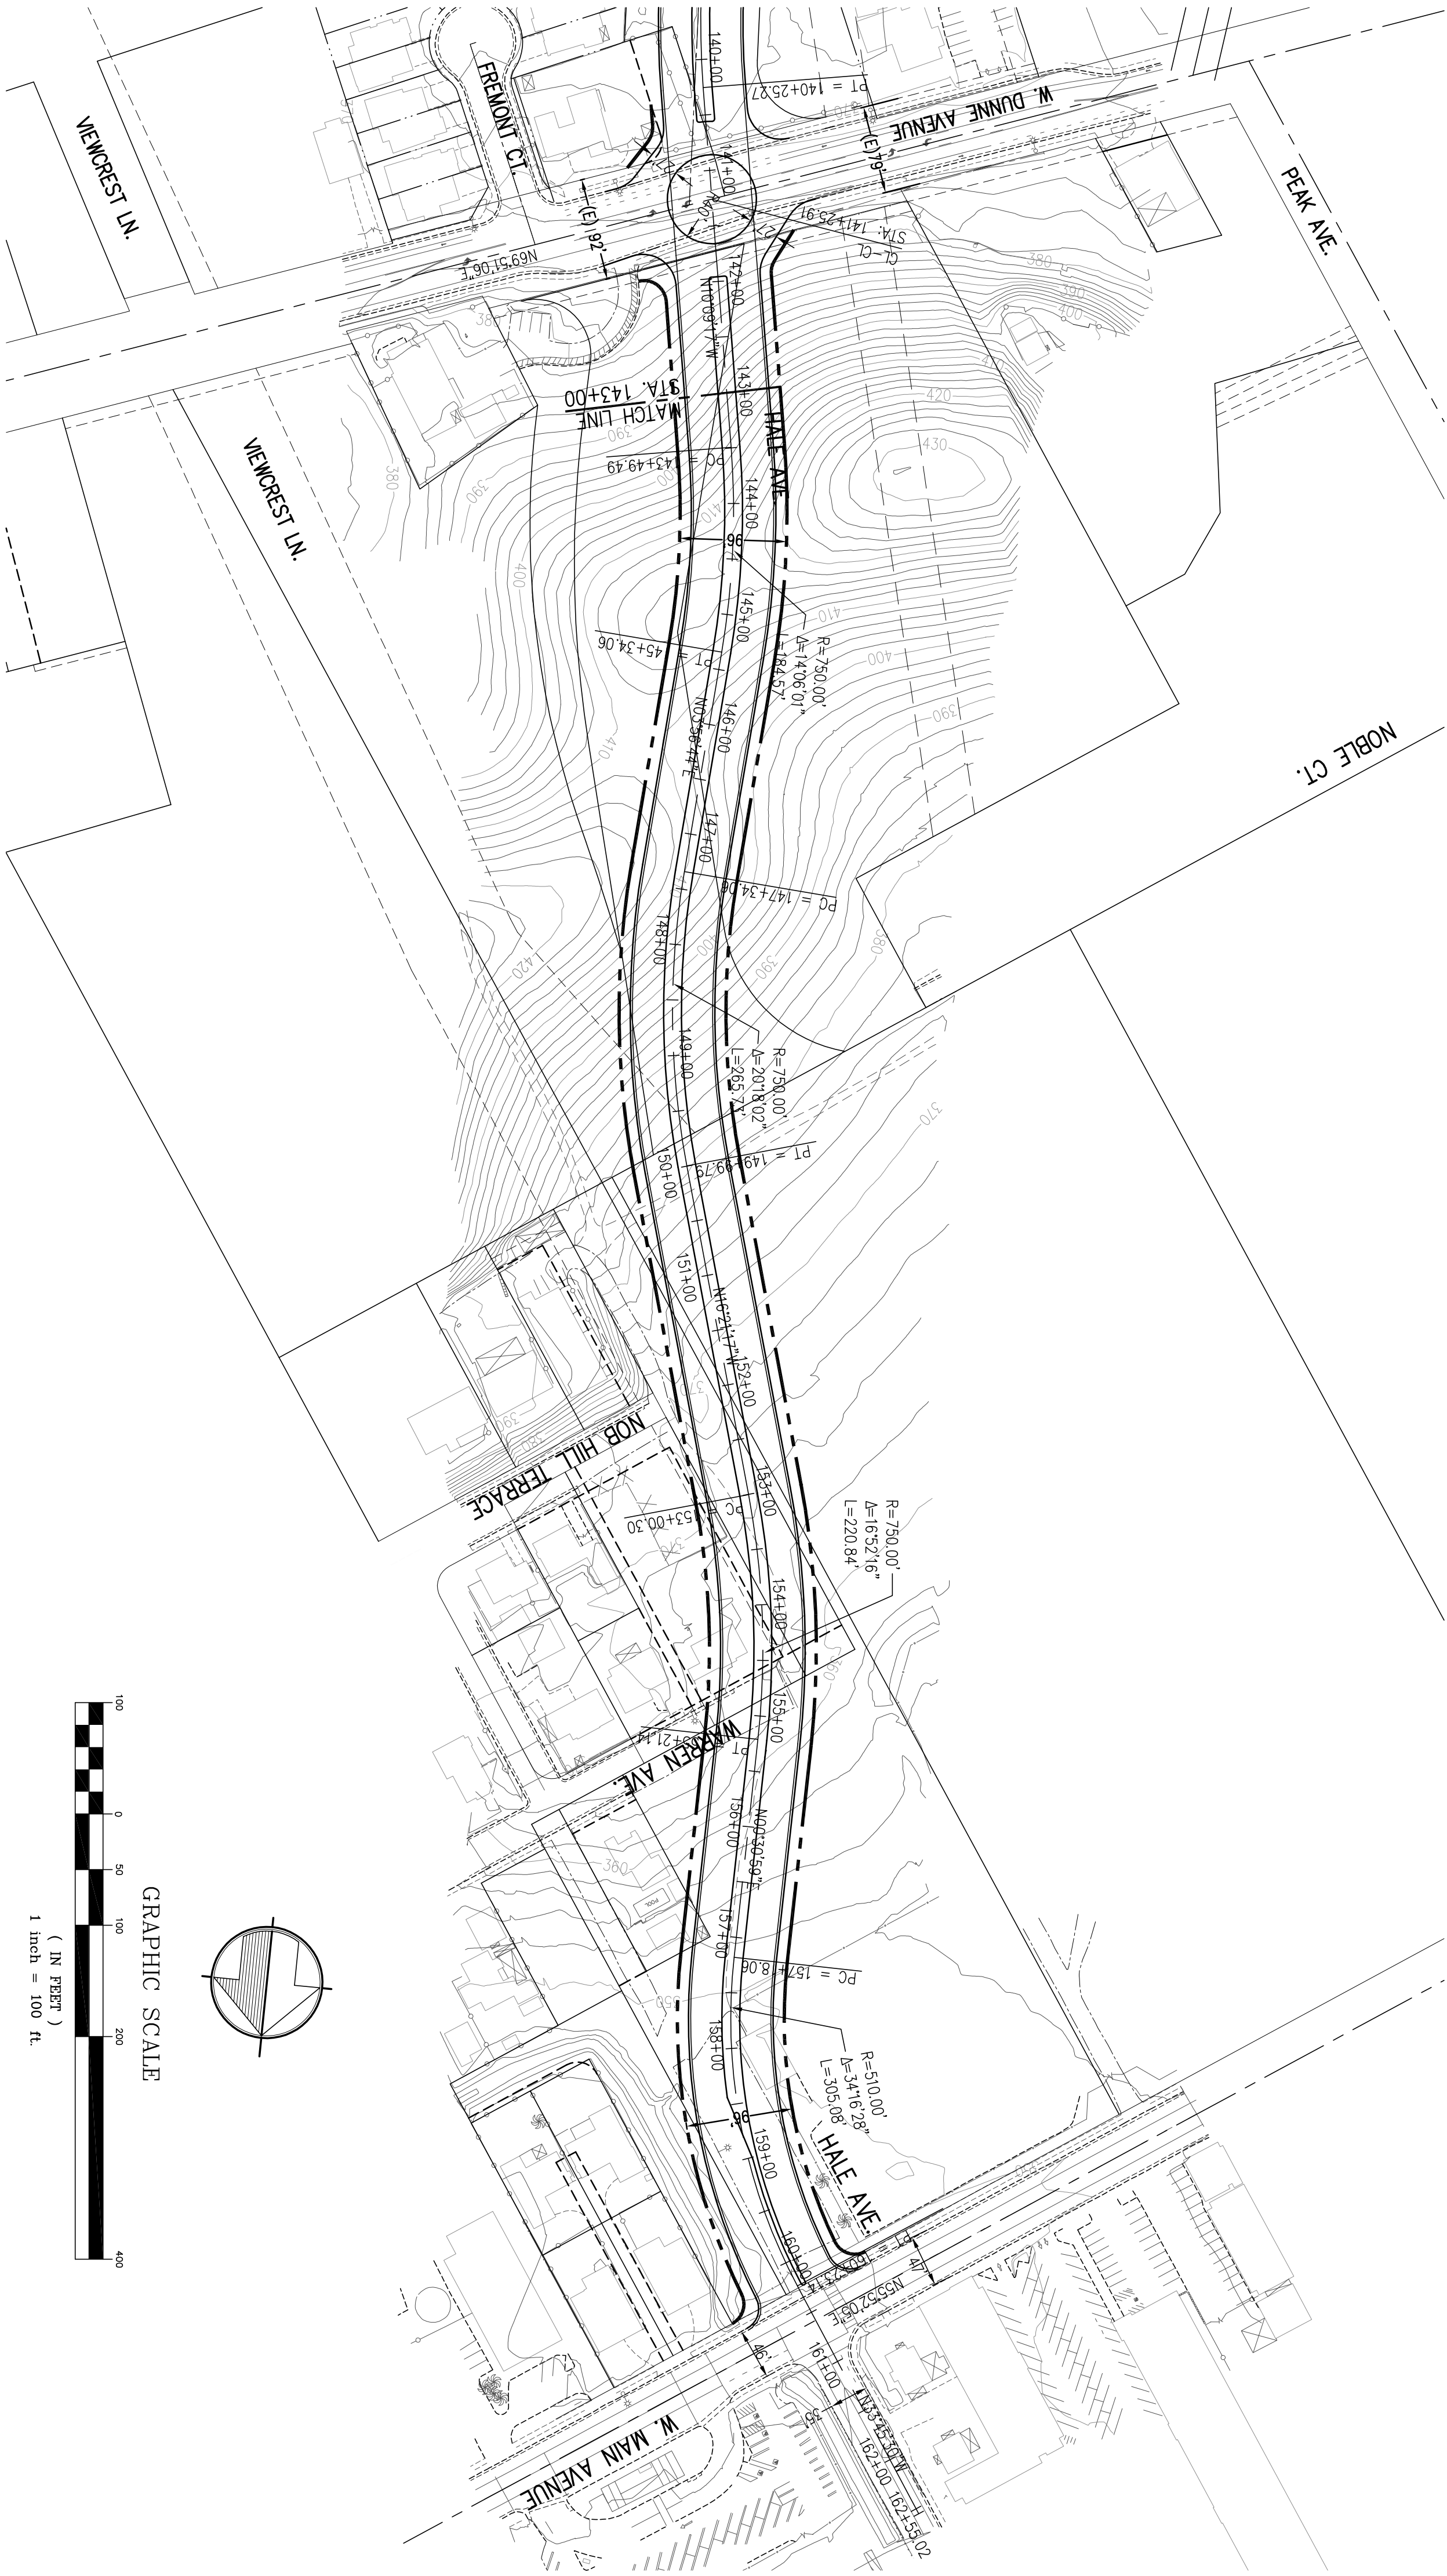

90% SUBMITTAL


No.	Date	Revision	By

City of Morgan Hill Public Works Department	17575 PEAK AVE. MORGAN HILL, CA 95037 (408) 778-6480 FAX (408) 779-7236
--	--

DRAWN: KH	DESIGN: HS	HOR. 1"=100'
CHECKED:	DATE:	VERT:
APPROVED:	DATE:	JOB NO. 214102
KARL D. BLARKE CITY ENGINEER EXP. DATE 12-31-17 RCE 39416		

MH engineering Co. SUBDIVISIONS - LAND PLANNING - LAND SURVEYS 16075 VINEYARD BOULEVARD MORGAN HILL, CA 95037 (408) 779-7381 FAX: (408) 226-5712	HALE AVENUE OFFICIAL PLAN LINE CITY OF MORGAN HILL CALIFORNIA
--	---

CITY FILE NO. XXXX	PLAN SET: 6/17
DRAWING: 10	OF 17

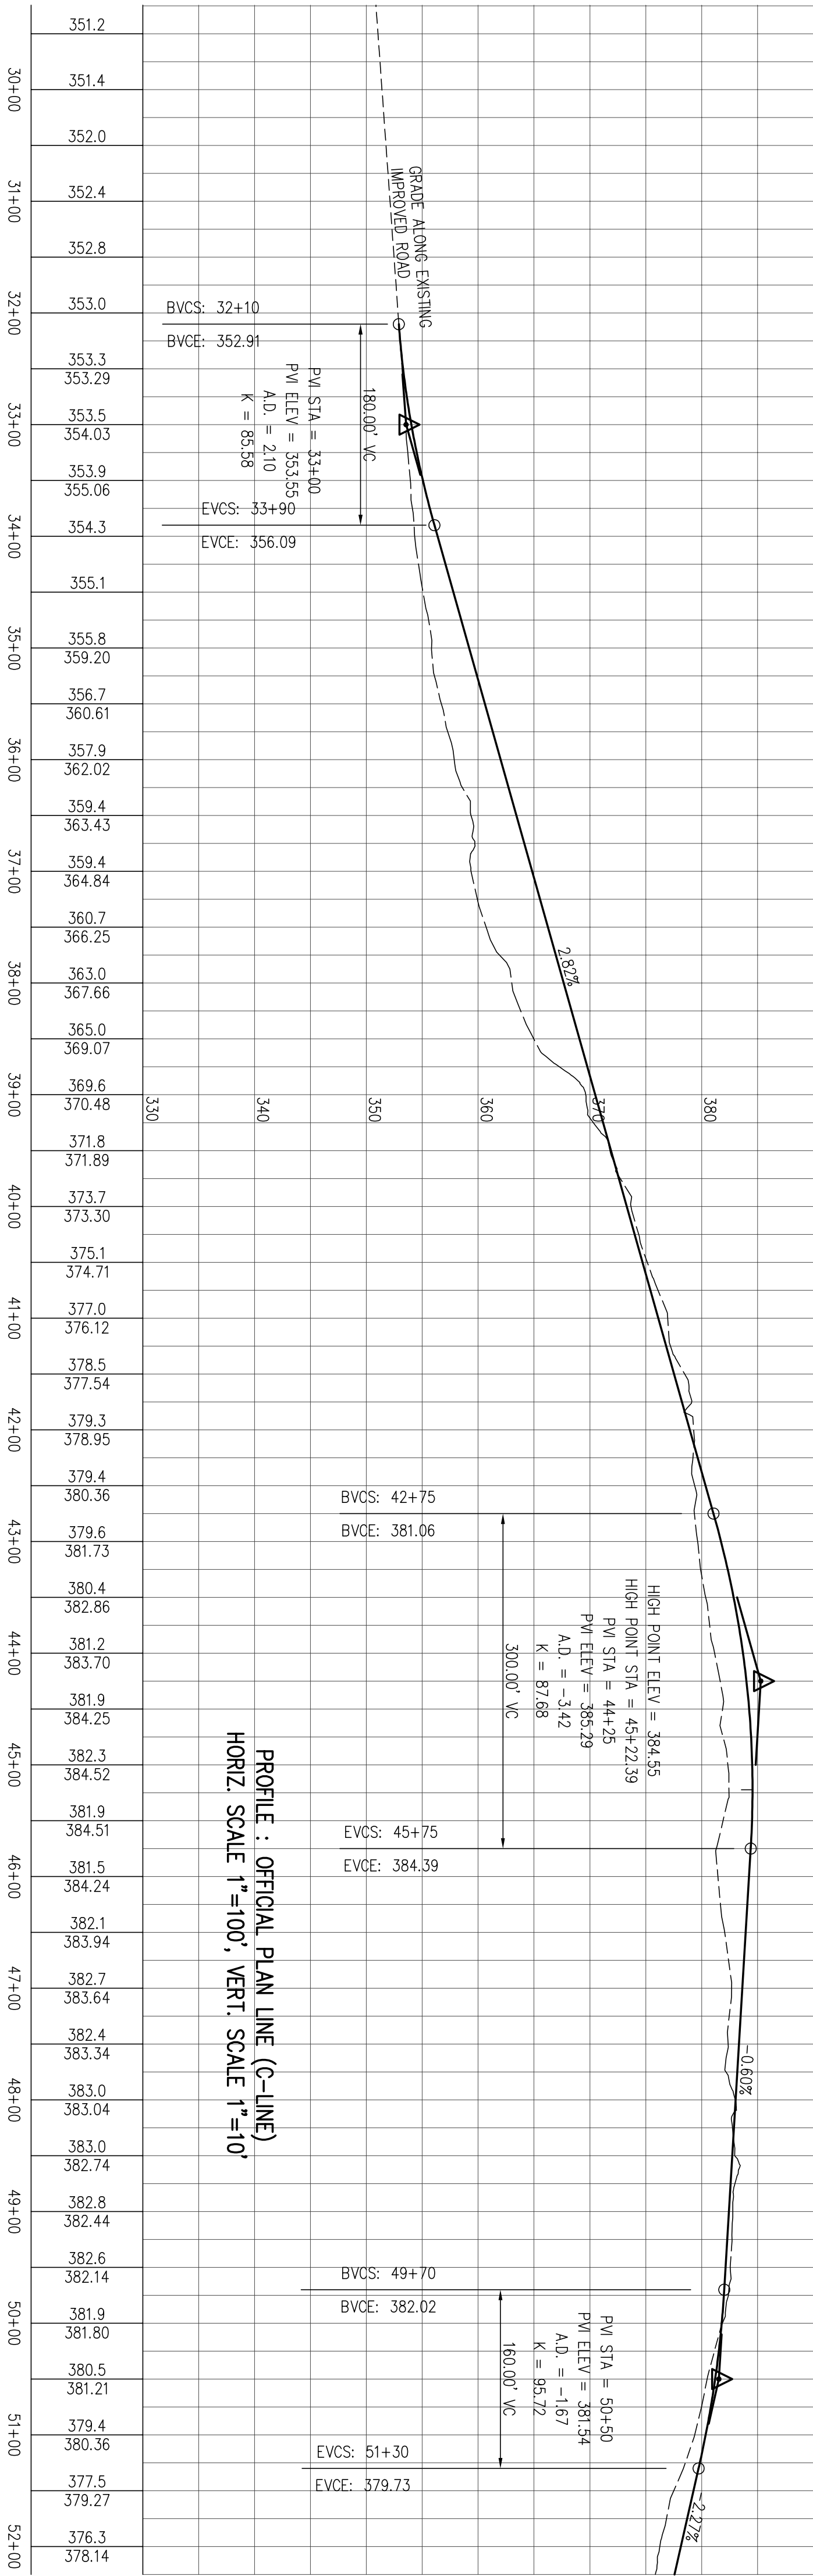

CITY FILE NO.

(408) 778-6480 FAX (408) 779-7236



M. H. Engineering Co.


(408) 779-7381 FAX: (408) 226-5712

CITY OF MORGAN HILL

CALIFORNIA

二

Xref's: 214102 3D, 214102 LO existing, 214102 STA

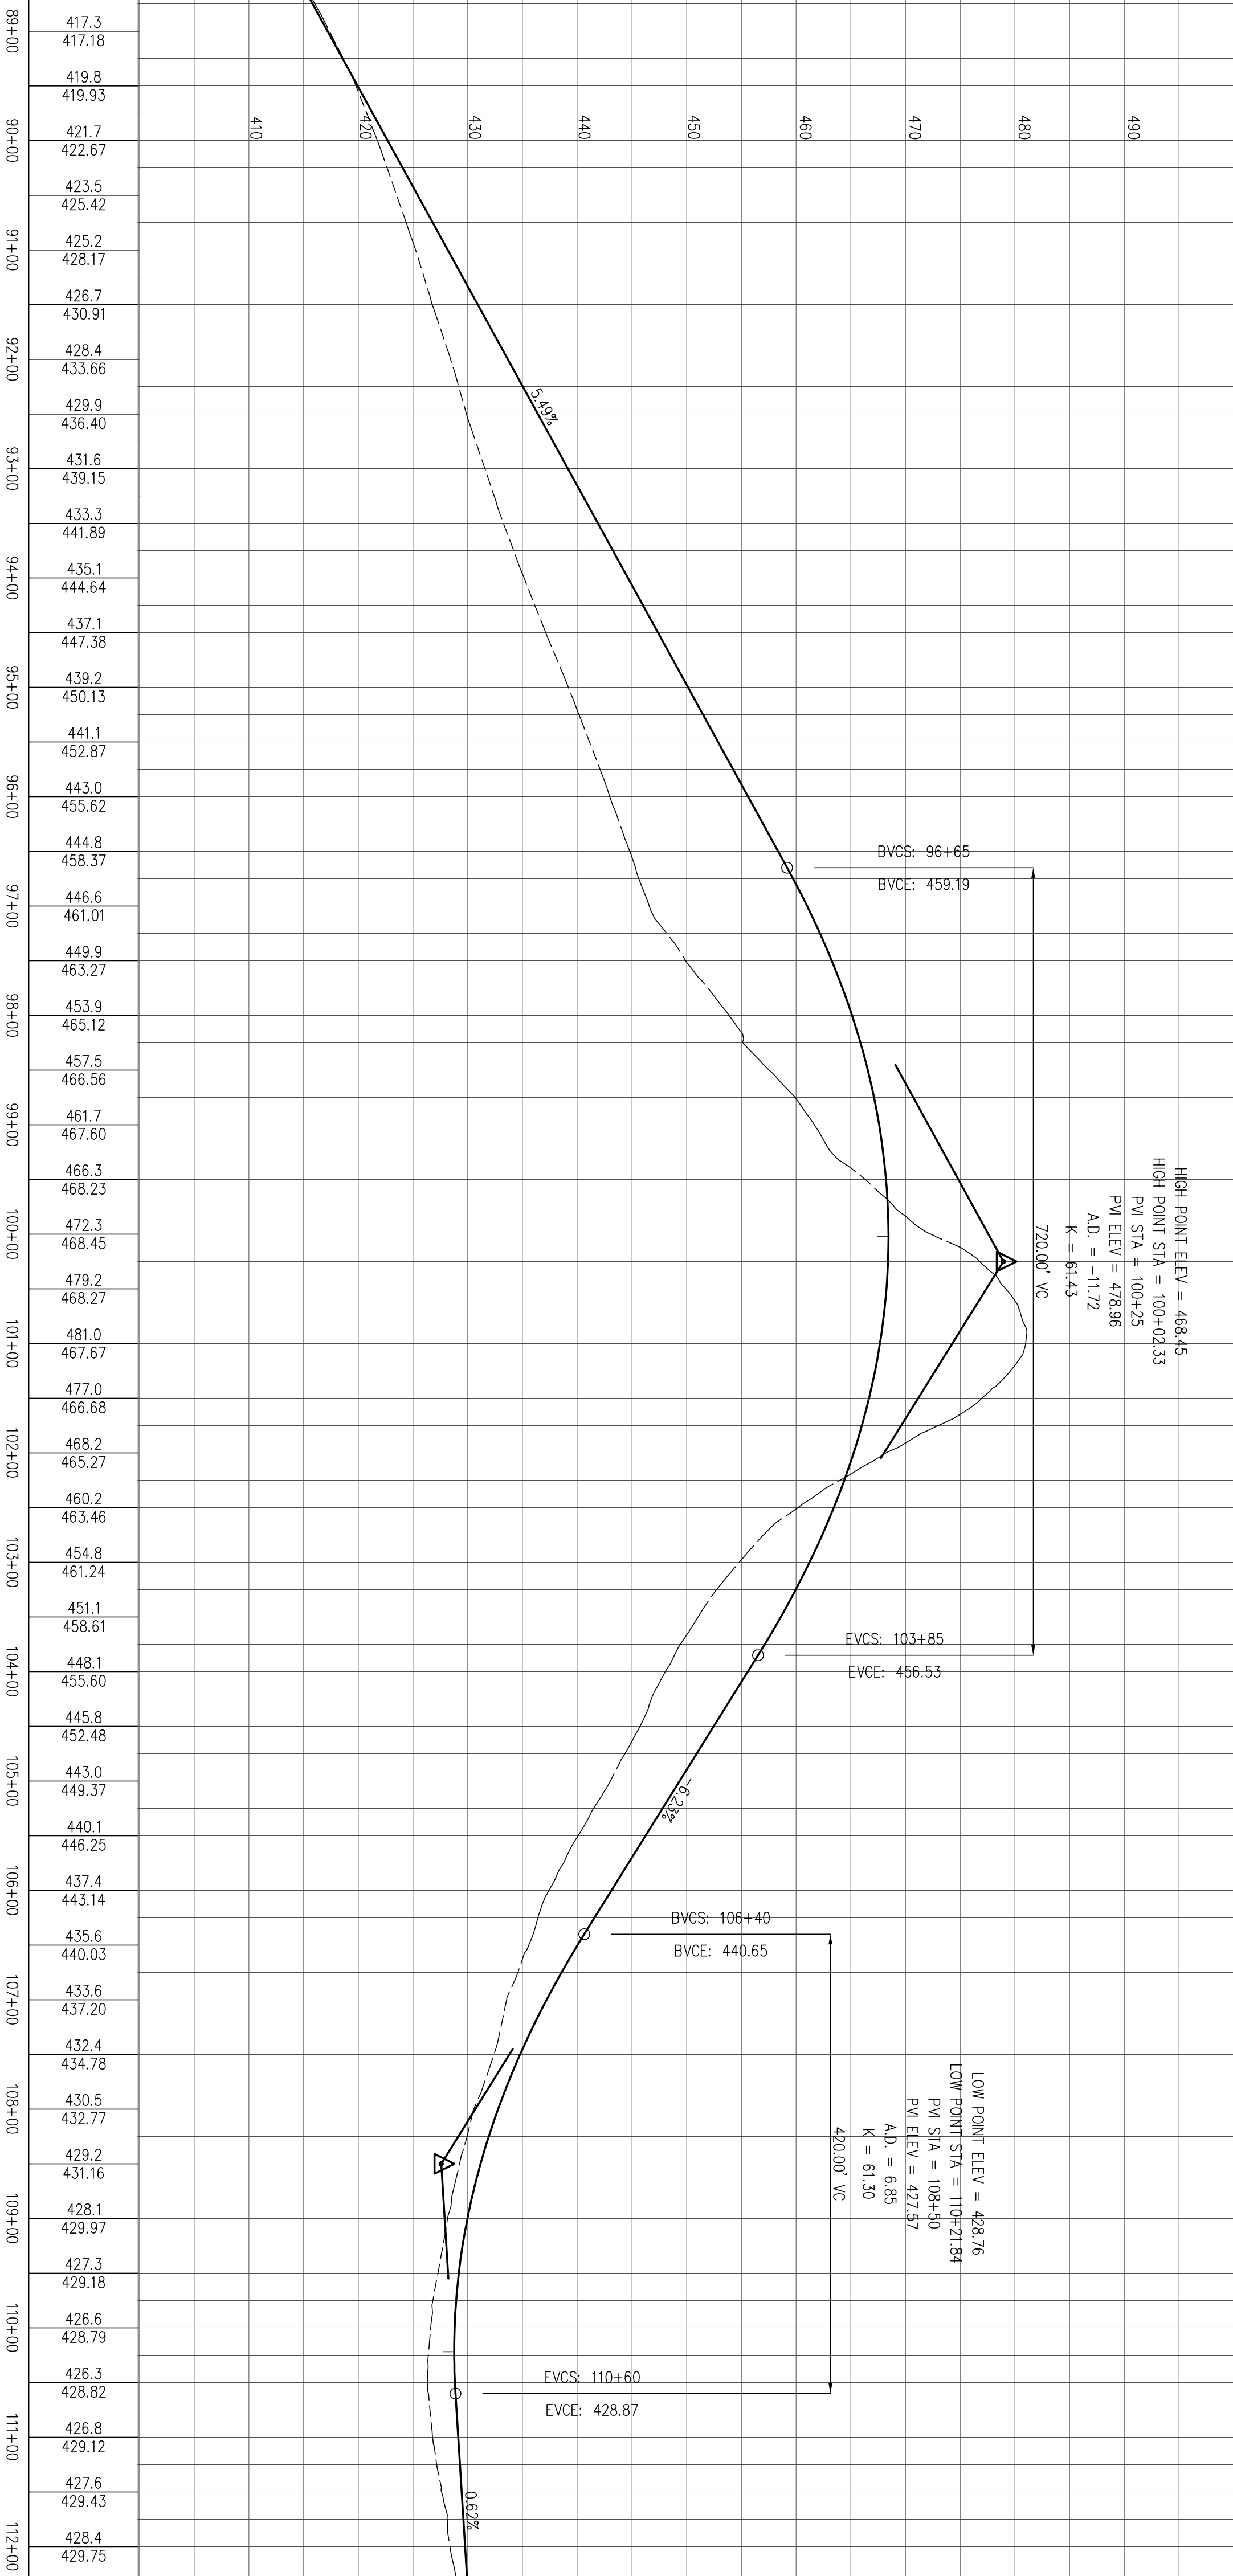



90% SUBMITTAL

No.	Date	Revision	By

DRAWN: KH		DESIGN: HS		HOR. 1"=100'	
CHECKED:		DATE:		VERT:	
APPROVED:		DATE:		JOB NO. 214102	
KARL D. BARKER		CITY ENGINEER		EXP. DATE 12-31-17	
RCE 3946					

City of Morgan Hill Public Works Department		17575 PEAK AVE. MORGAN HILL, CA 95037 (408) 778-6480 FAX (408) 779-7236	
		SUBDIVISIONS - LAND PLANNING - LAND SURVEYS	
16075 WINEYARD BOULEVARD MORGAN HILL, CA 95037 (408) 779-7381 FAX: (408) 226-5712		MORGAN HILL	
HALE AVENUE OFFICIAL PLAN LINE CITY OF MORGAN HILL		CALIFORNIA	
CITY FILE NO. XXXX		PLAN SET: 6/17	
DRAWING: 14		OF 17	

Xref's: 214102 3D, 214102 LO existing, 214102 STA

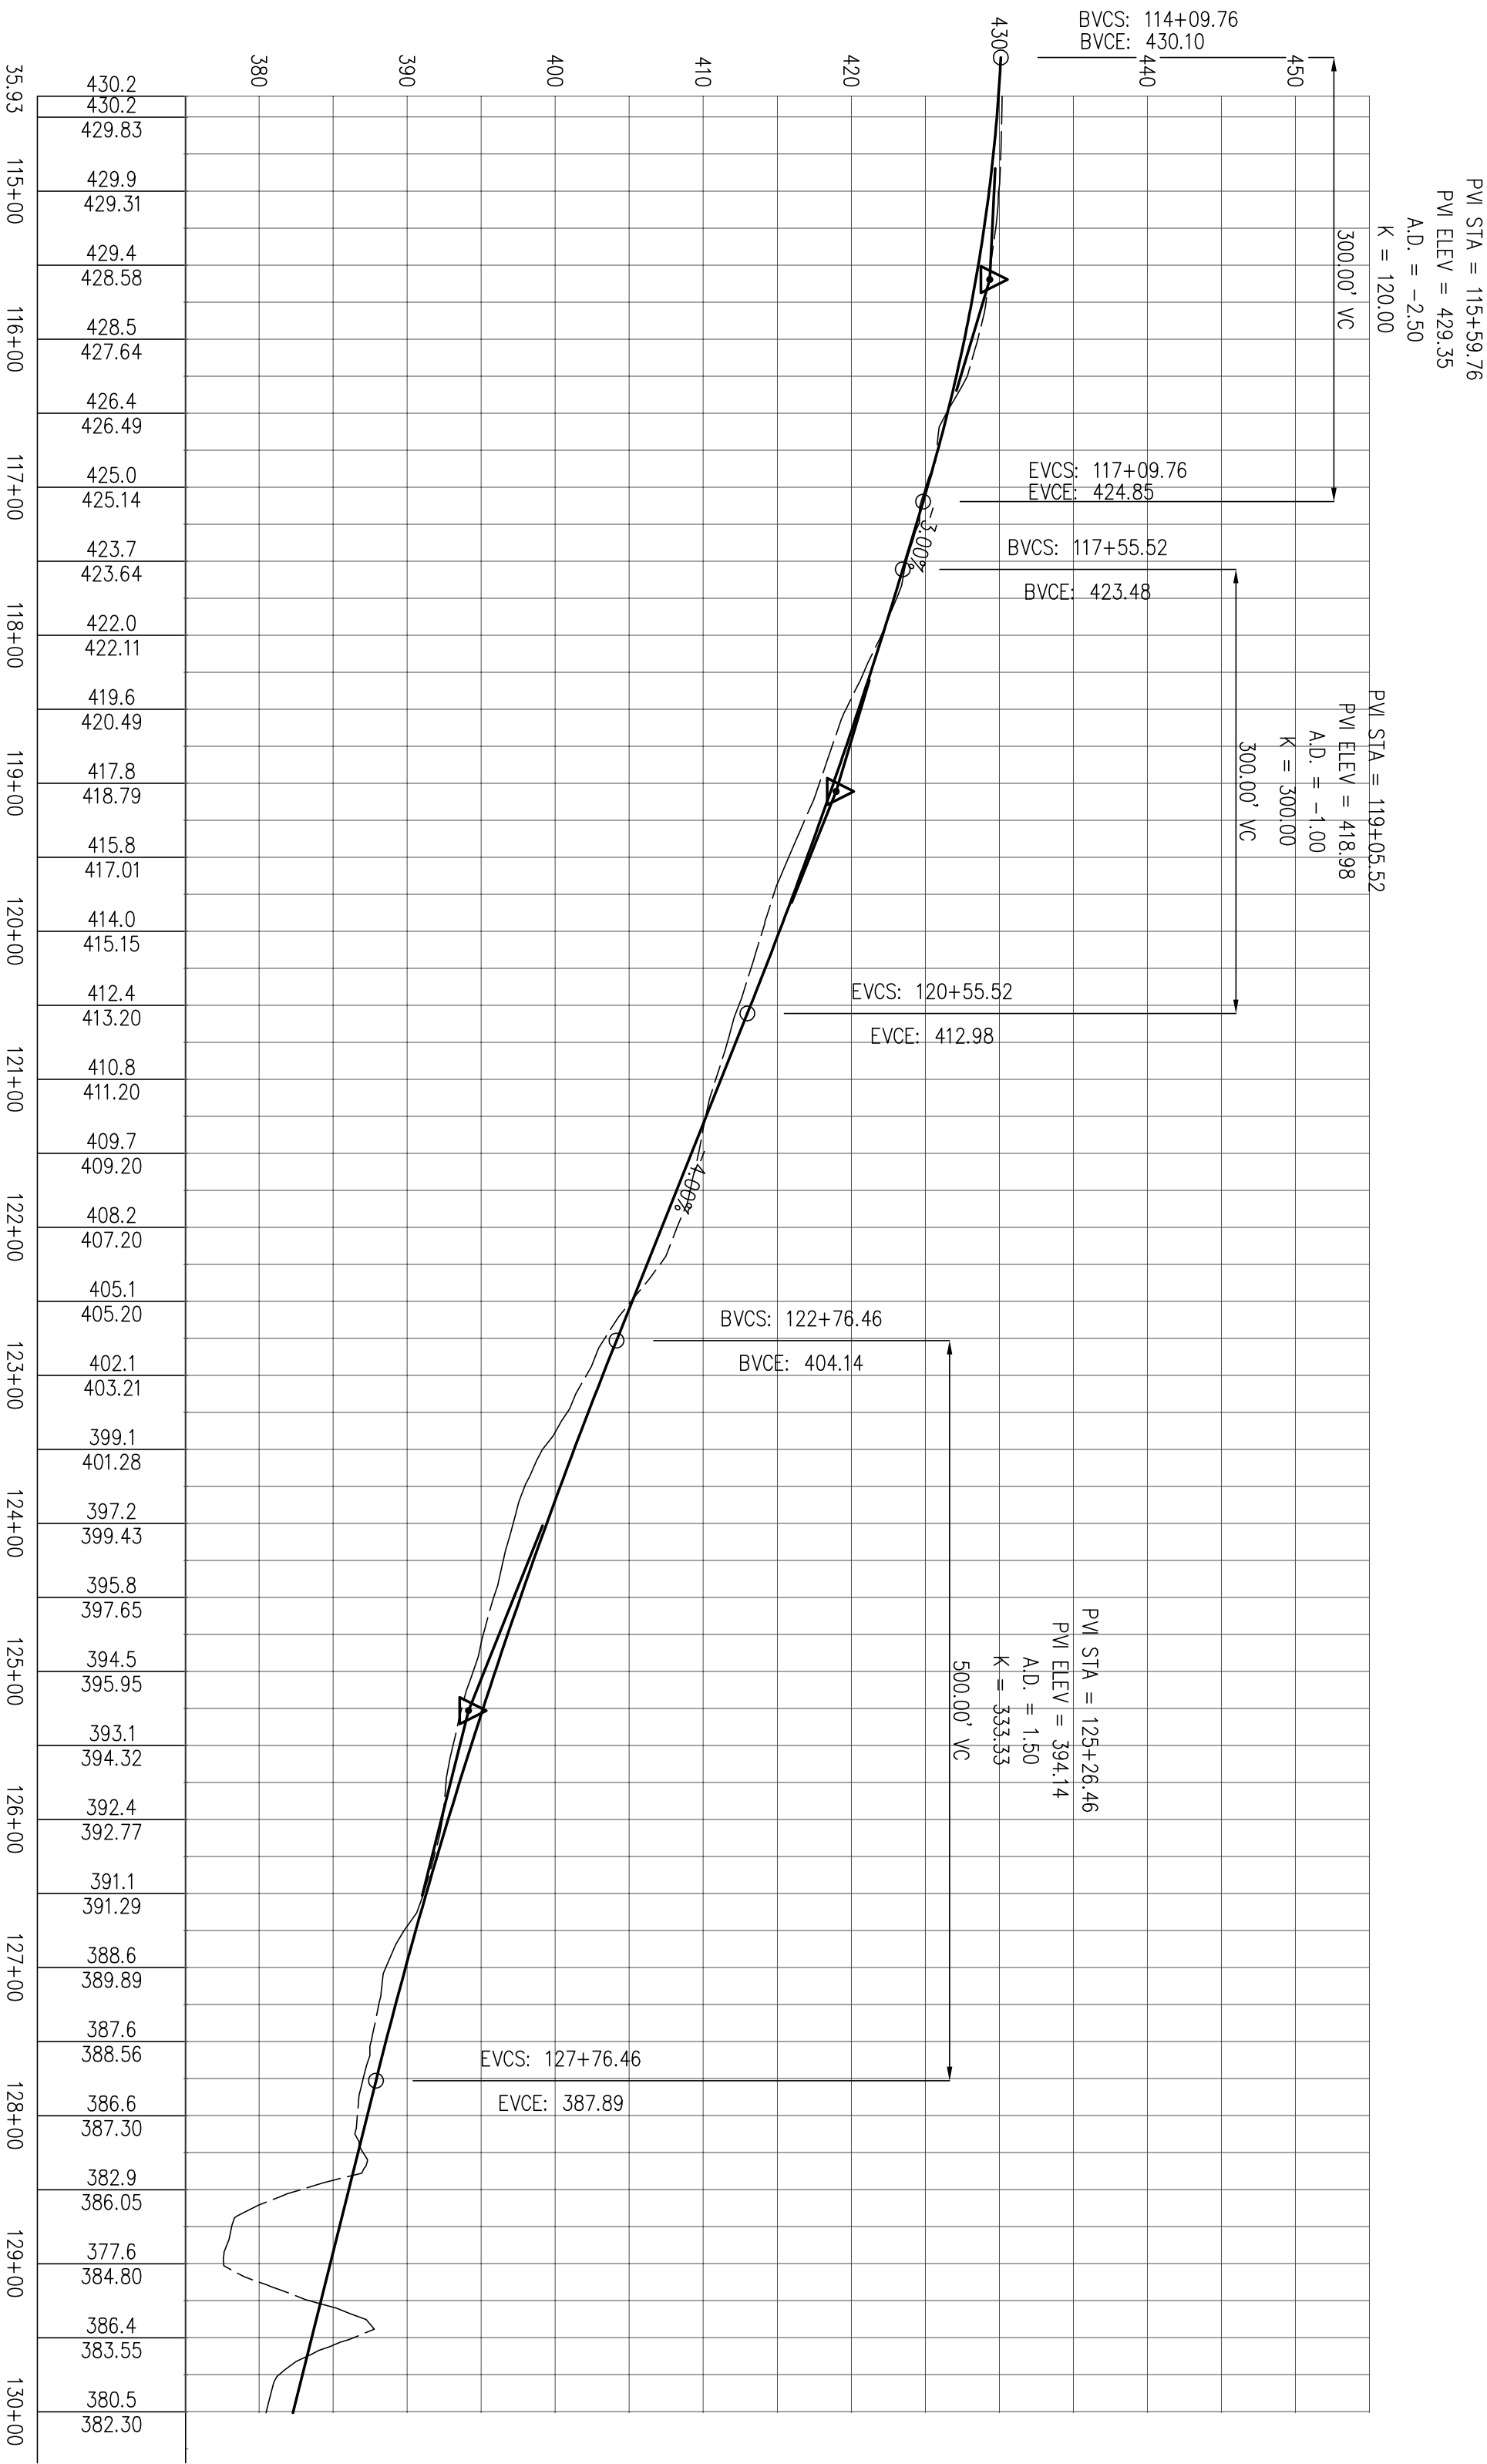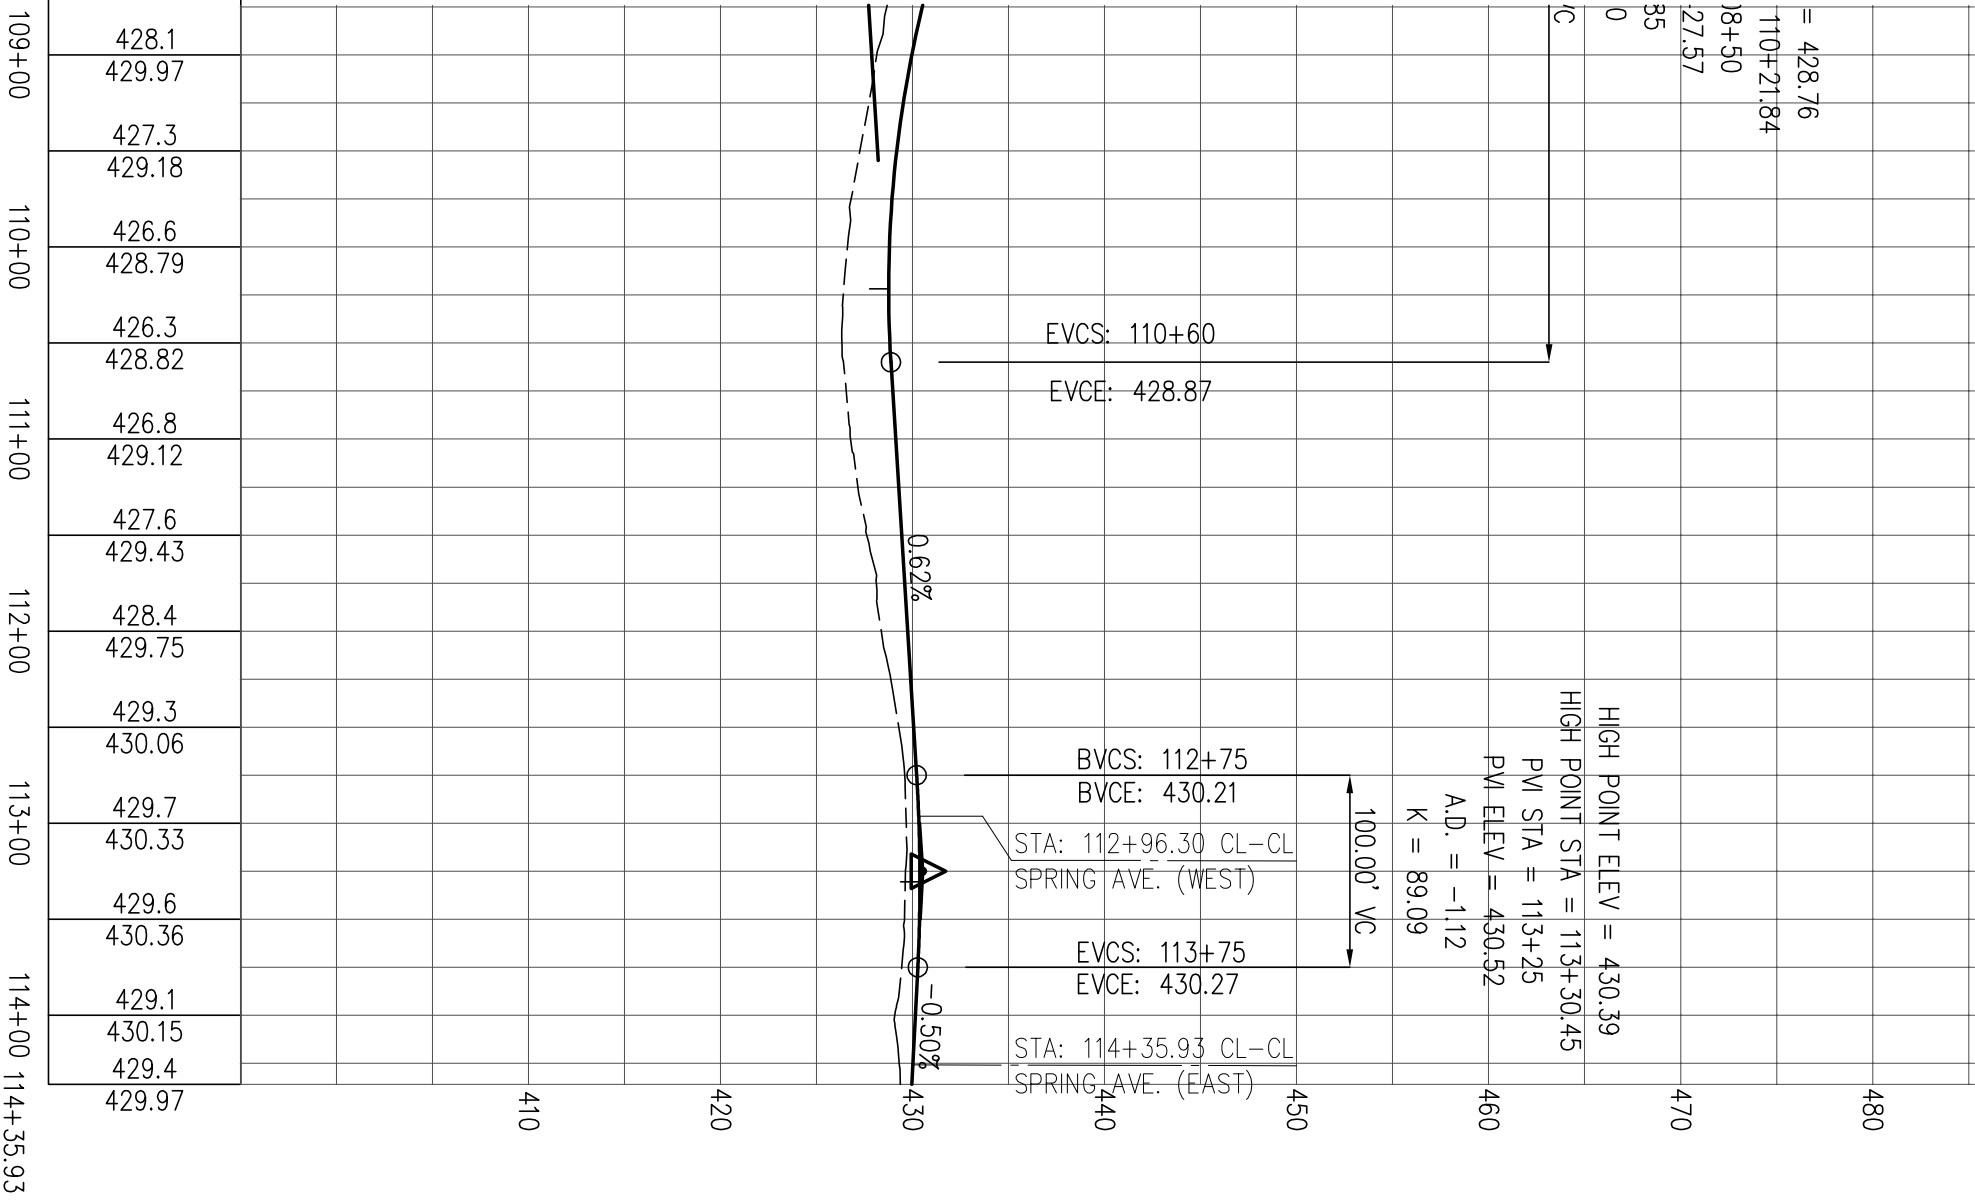

90% SUBMITTAL

No.	Date	Revision	By

City of Morgan Hill

Public Works Department

17575 PEAK AVE.
(408) 778-6480

MORGAN HILL, CA 95037
FAX (408) 779-7236

DRAWN: KH

CHECKED: DATE:

APPROVED: DATE:

KARL D. BLARKE
CITY ENGINEER
EXP. DATE 12-31-17

DESIGN: HS

VERT: 1"=100'

JOB NO. 214102

MH engineering Co.

SUBDIVISIONS - LAND PLANNING - LAND SURVEYS

16075 WINEYARD BOULEVARD
(408) 779-7381

FAX: (408) 226-5712

HALE AVENUE

OFFICIAL PLAN LINE

CITY OF MORGAN HILL


CALIFORNIA

CITY FILE NO. XXXX

PLAN SET: 6 / 17

DRAWING: 15 OF 17

Xref's: 214102 3D, 214102 L0 existing, 214102 STA

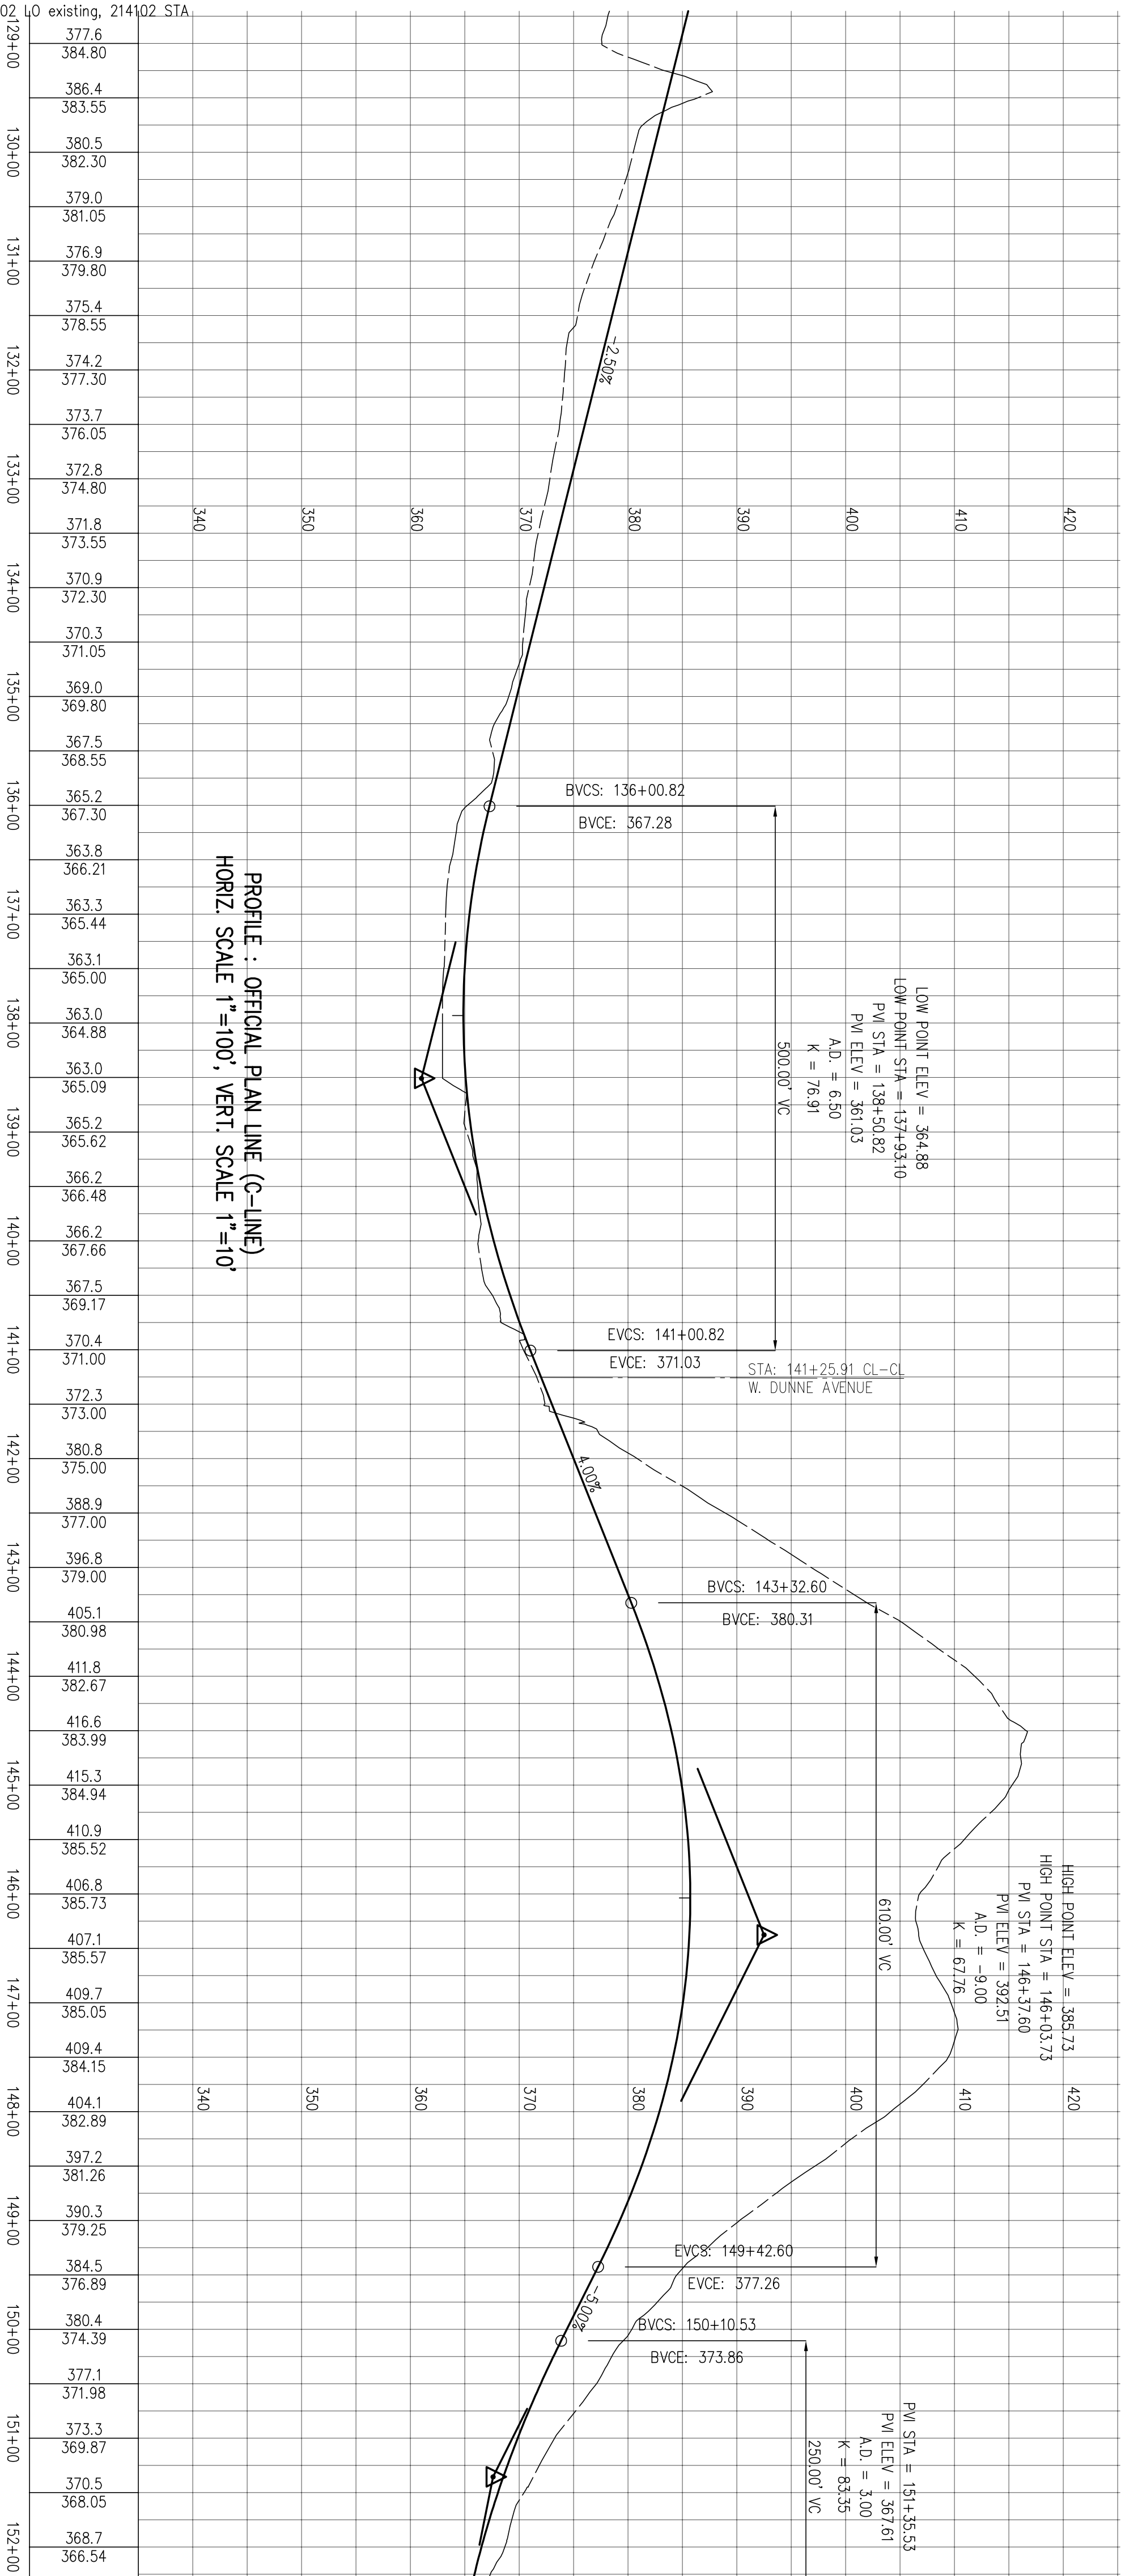

90% SUBMITTAL

No.	Date	Revision	By

City of Morgan Hill Public Works Department	
17575 PEAK AVE. (408) 778-6480	MORGAN HILL, CA 95037 FAX (408) 779-7236

DRAWN: KH	DESIGN: HS	HOR. 1"=100'
CHECKED:	DATE:	VERT.
APPROVED:	DATE:	JOB NO. 214102

KARL D. BARKER RCE 3946	CITY ENGINEER EXP. DATE 12-31-17
----------------------------	-------------------------------------

MH engineering Co.	
SUBDIVISIONS - LAND PLANNING	LAND SURVEYS
16075 WINEYARD BOULEVARD (408) 779-7381	FAX: (408) 226-5712
MORGAN HILL	
HALE AVENUE OFFICIAL PLAN LINE CITY OF MORGAN HILL CALIFORNIA	

CITY FILE NO. XXXX
PLAN SET: 6/17
DRAWING: 16
OF 17

