



August 5, 2020  
W:\Jobs 2020\202013 - New Horizons\Drawings\Prelim\Exhibits\2020-07 (July)\Trail Street Sections\EXHIBIT 4-Trail Street Sections.dwg

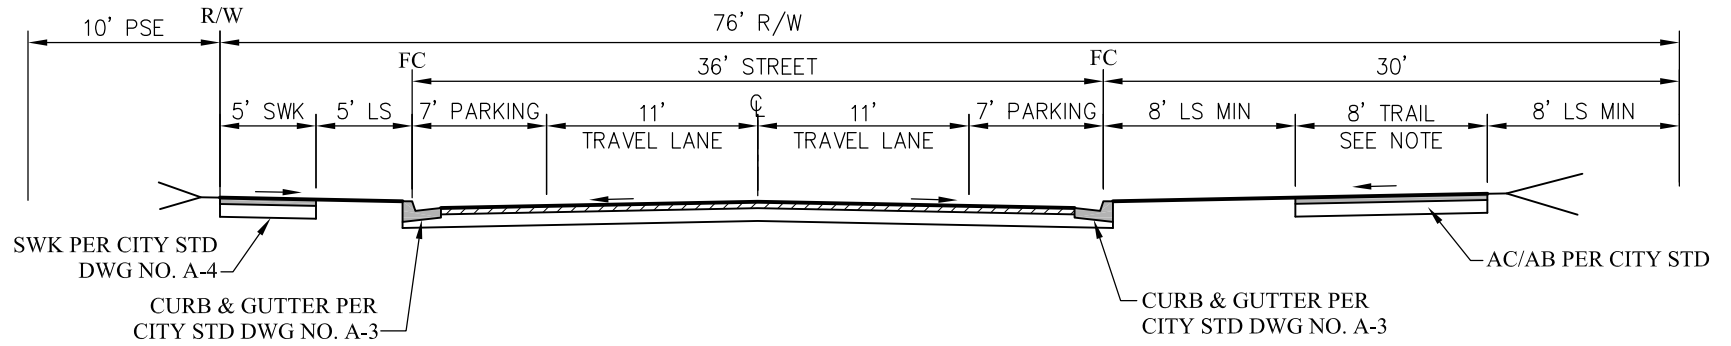

**76' STREET (PUBLIC)**  
**(PARKING BOTH SIDES)**

NO SCALE

STREET C

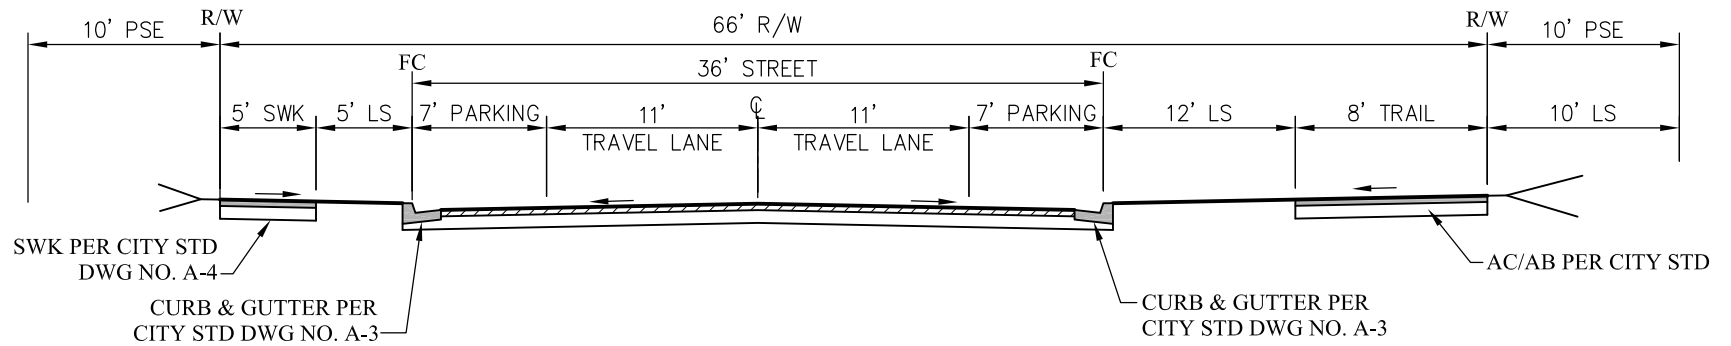

**66' STREET (PUBLIC)**  
**(PARKING BOTH SIDES)**

NO SCALE

COURT A

NOTE: 8' MEANDERING TRAIL WITH 8'  
MINIMUM LANDSCAPING ON EITHER SIDE

EXHIBIT 4 -TRAIL STREET SECTIONS  
**NEW HORIZONS**  
MORGAN HILL, CALIFORNIA

AUGUST 5, 2020

**RJA**  
**RUGGERI-JENSEN-AZAR**  
ENGINEERS ■ PLANNERS ■ SURVEYORS

8055 CAMINO ARROYO GILROY, CA 95020  
PHONE: (408) 848-0300 FAX: (408) 848-0302

JOB NUMBER: 202013

SHEET 1 OF 1