


## SITE PLAN NOTES

1. THIS ARCHITECTURAL SITE PLAN IS PROVIDED FOR OVERALL SITE REFERENCE. THE LOCATION OF ITEMS INCLUDED IN THIS SET OF PLANS IS FOR AGENCY DEPARTMENT USE ONLY.
2. THIS SITE PLAN IS FOR REFERENCE ONLY, AS AN ARCHITECTURAL PLAN FOR GENERAL LAYOUT AND IDENTIFICATION PURPOSES ONLY.
3. FOR LOT LINE DIMENSIONS & HORIZONTAL CONTROL, SEE CIVIL DRAWINGS.
4. FOR Hardscape and all site improvements, see landscape drawings.
5. For parking garage, see separate submittal package.
6. For "fire lane" design, see civil and landscape drawings.
7. For perimeter fencing, see landscape drawings.
8. Refer to civil and landscape drawings for specific site requirements.
9. All property lines, easements, and buildings, existing and proposed are shown on this plan but must be verified with the civil plans.
10. Building signage is designed by others and installed by the general contractor.
11. Site signage is designed by others and installed by the contractor.
12. Site walls are designed by others.
13. Decorative site lighting is designed by others.
14. Surface water must drain away from building see civil and landscape plans for drainage design.

## GENERAL NOTES

1. See landscape sheets for landscape details.
2. See civil sheets for civil details.

## PROJECT SUMMARY

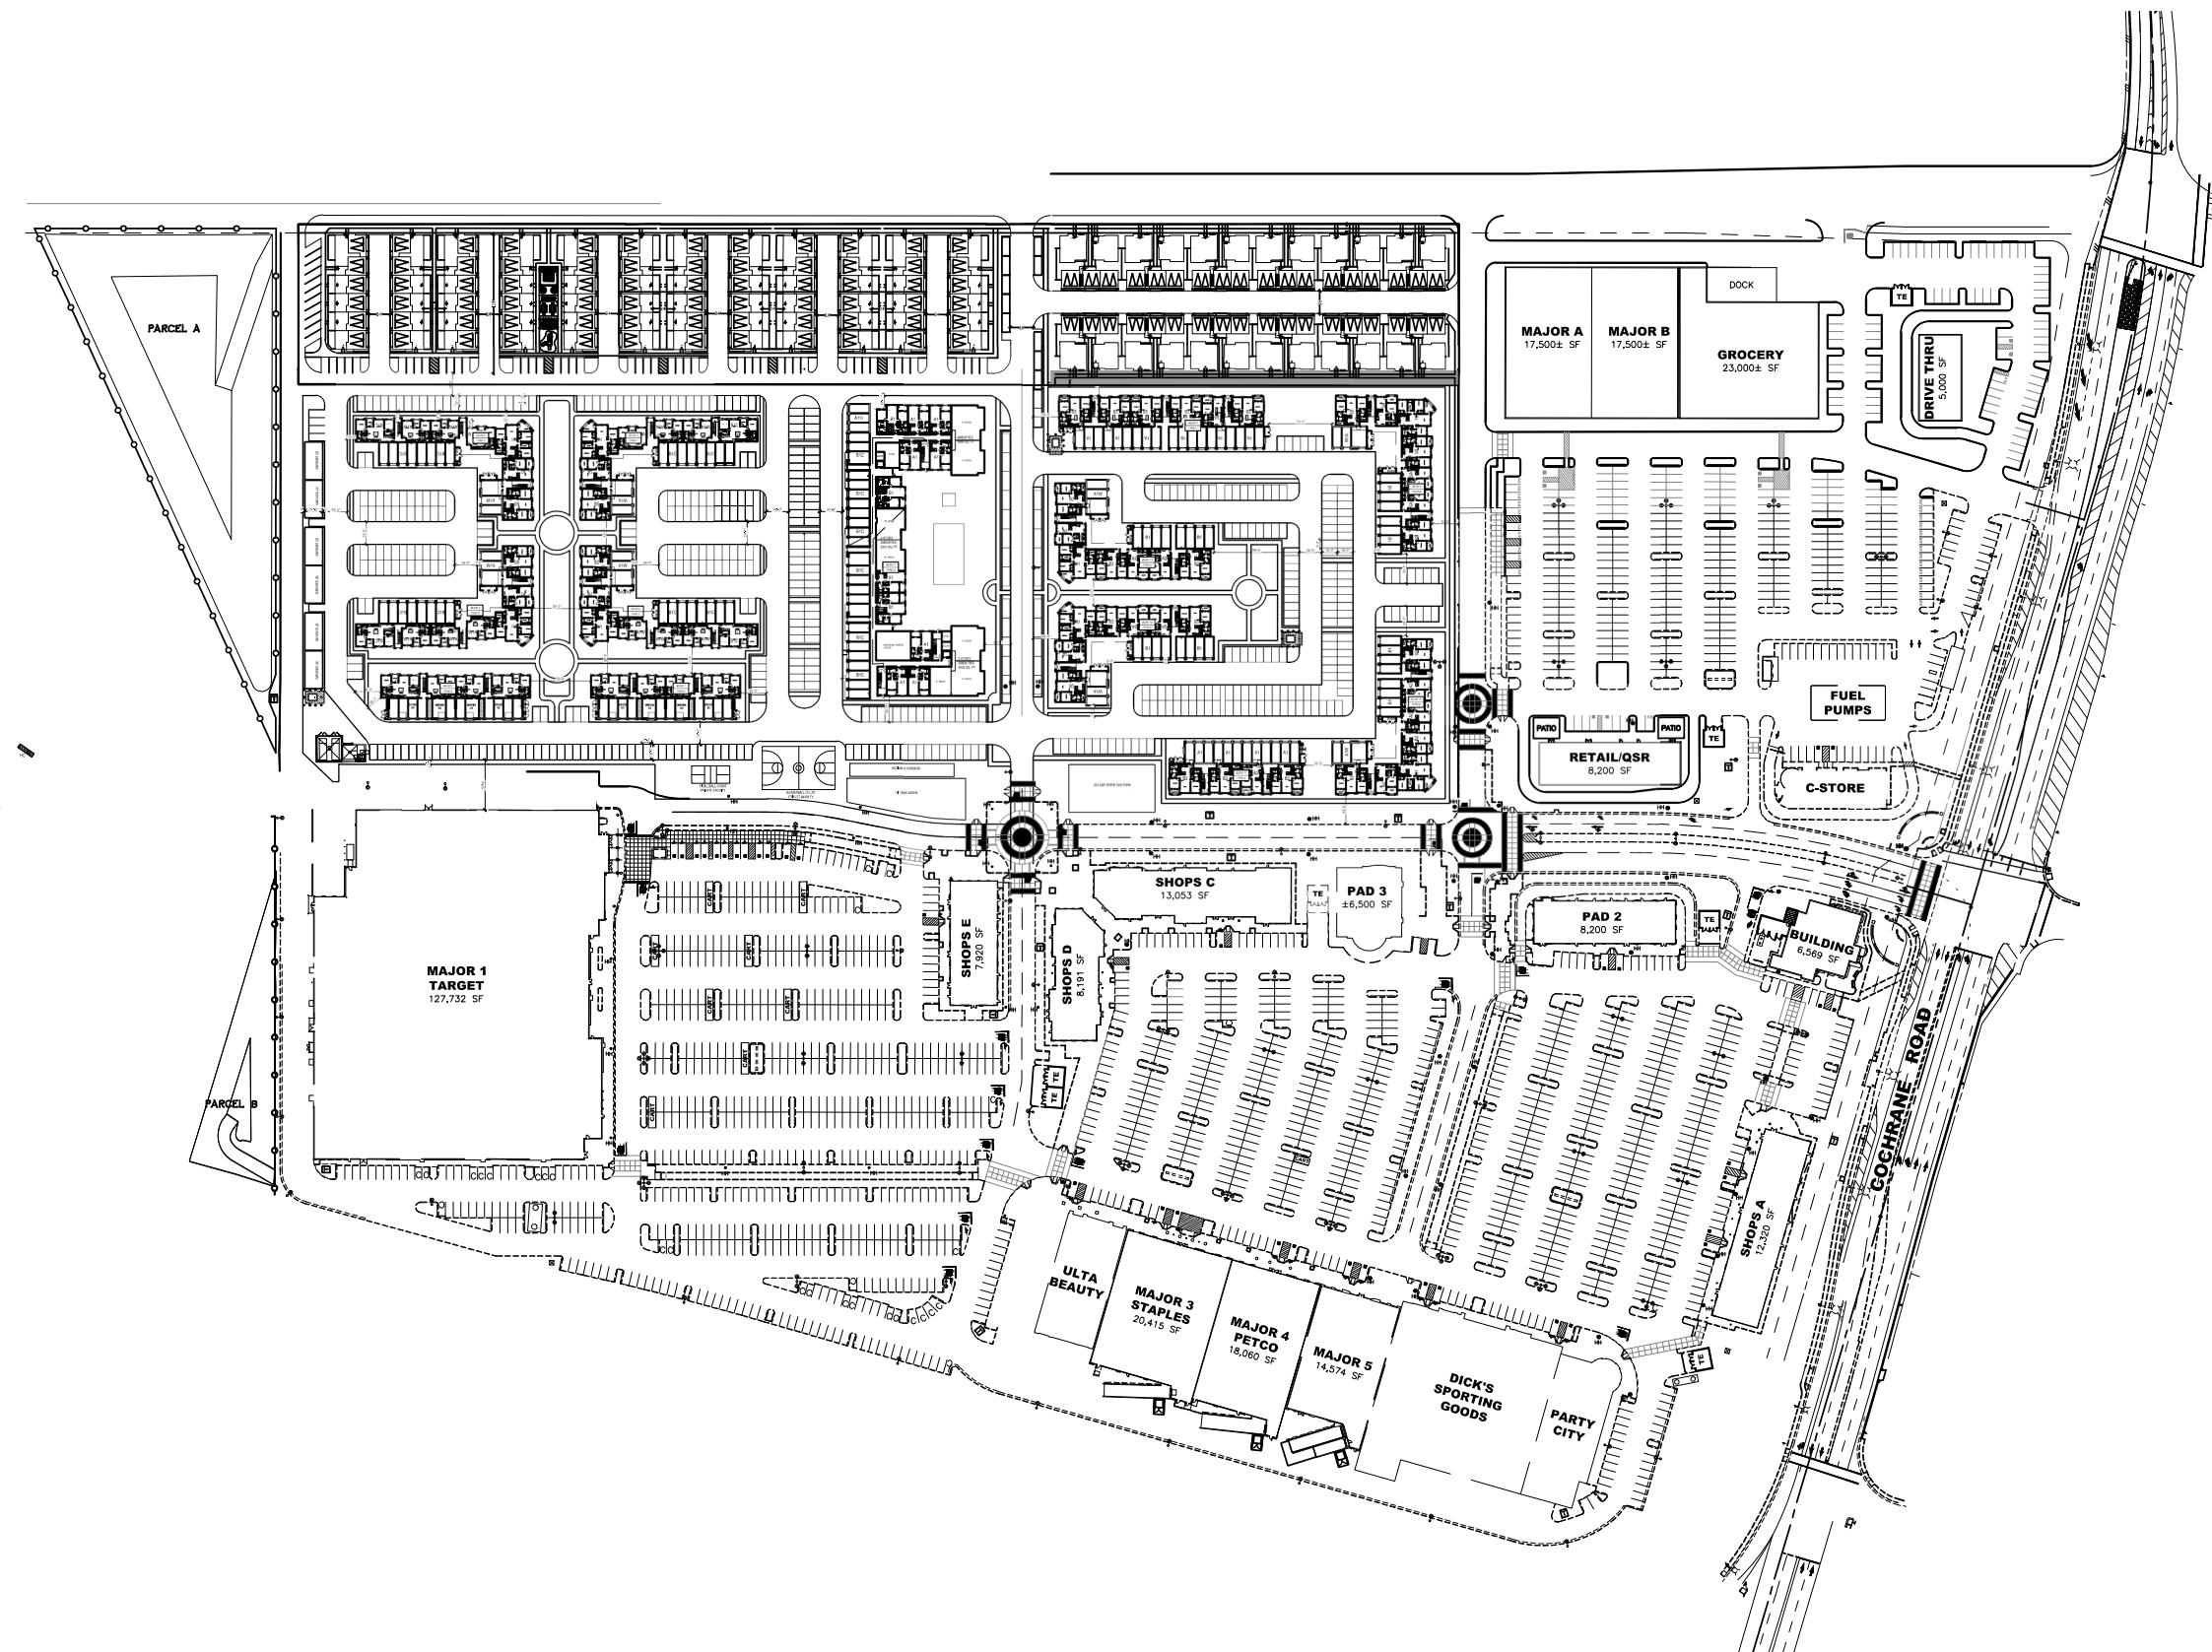

## LEGEND



1"=100' 0 100' 200' 300'

CONCEPTUAL SITE PLAN - OVERALL

A1.1

COCHRANE & MISSION VIEW

MORGAN HILL, CA

BROWMAN DEVELOPMENT COMPANY  
1556 PARKSIDE DR, WALNUT CREEK, CA 94596  
925.588.2219

DATE: 03-31-22  
JOB NO.: 2021-445

ARCHITECTS ORANGE  
144 NORTH ORANGE ST., ORANGE, CA 92866  
(714) 639-9860

**AO**  
Architecture.  
Design.  
Relationships.