



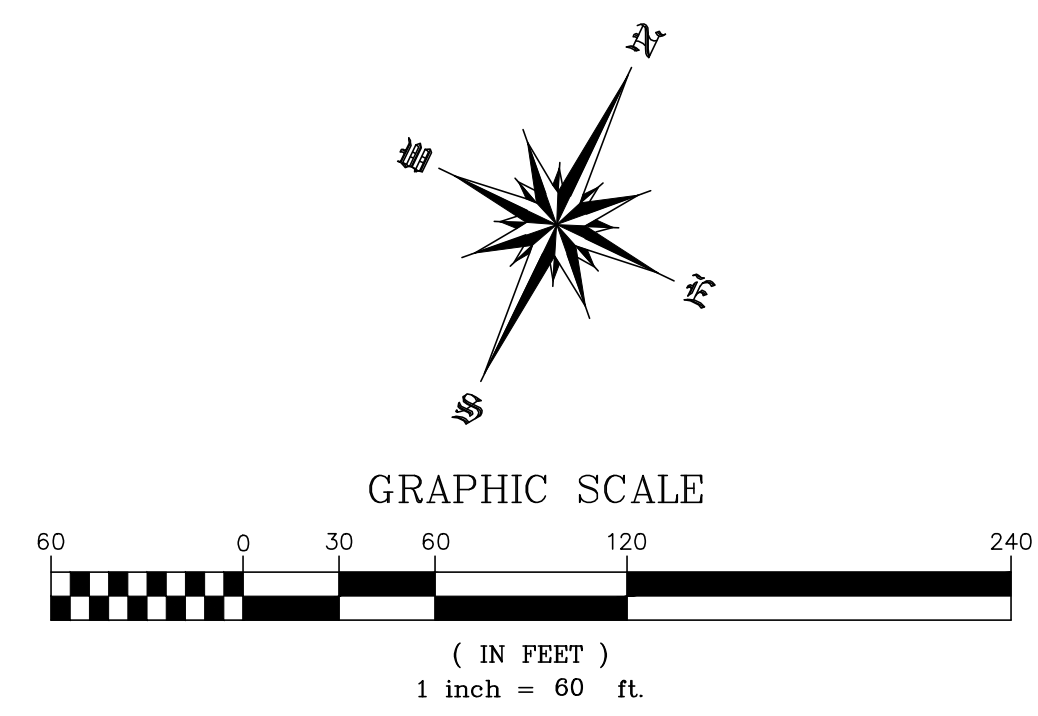

LEGEND

• 3.18 ——— 3 ——— FILL DEPTH IN FEET

ESTIMATED FILL VOLUME = 17,168

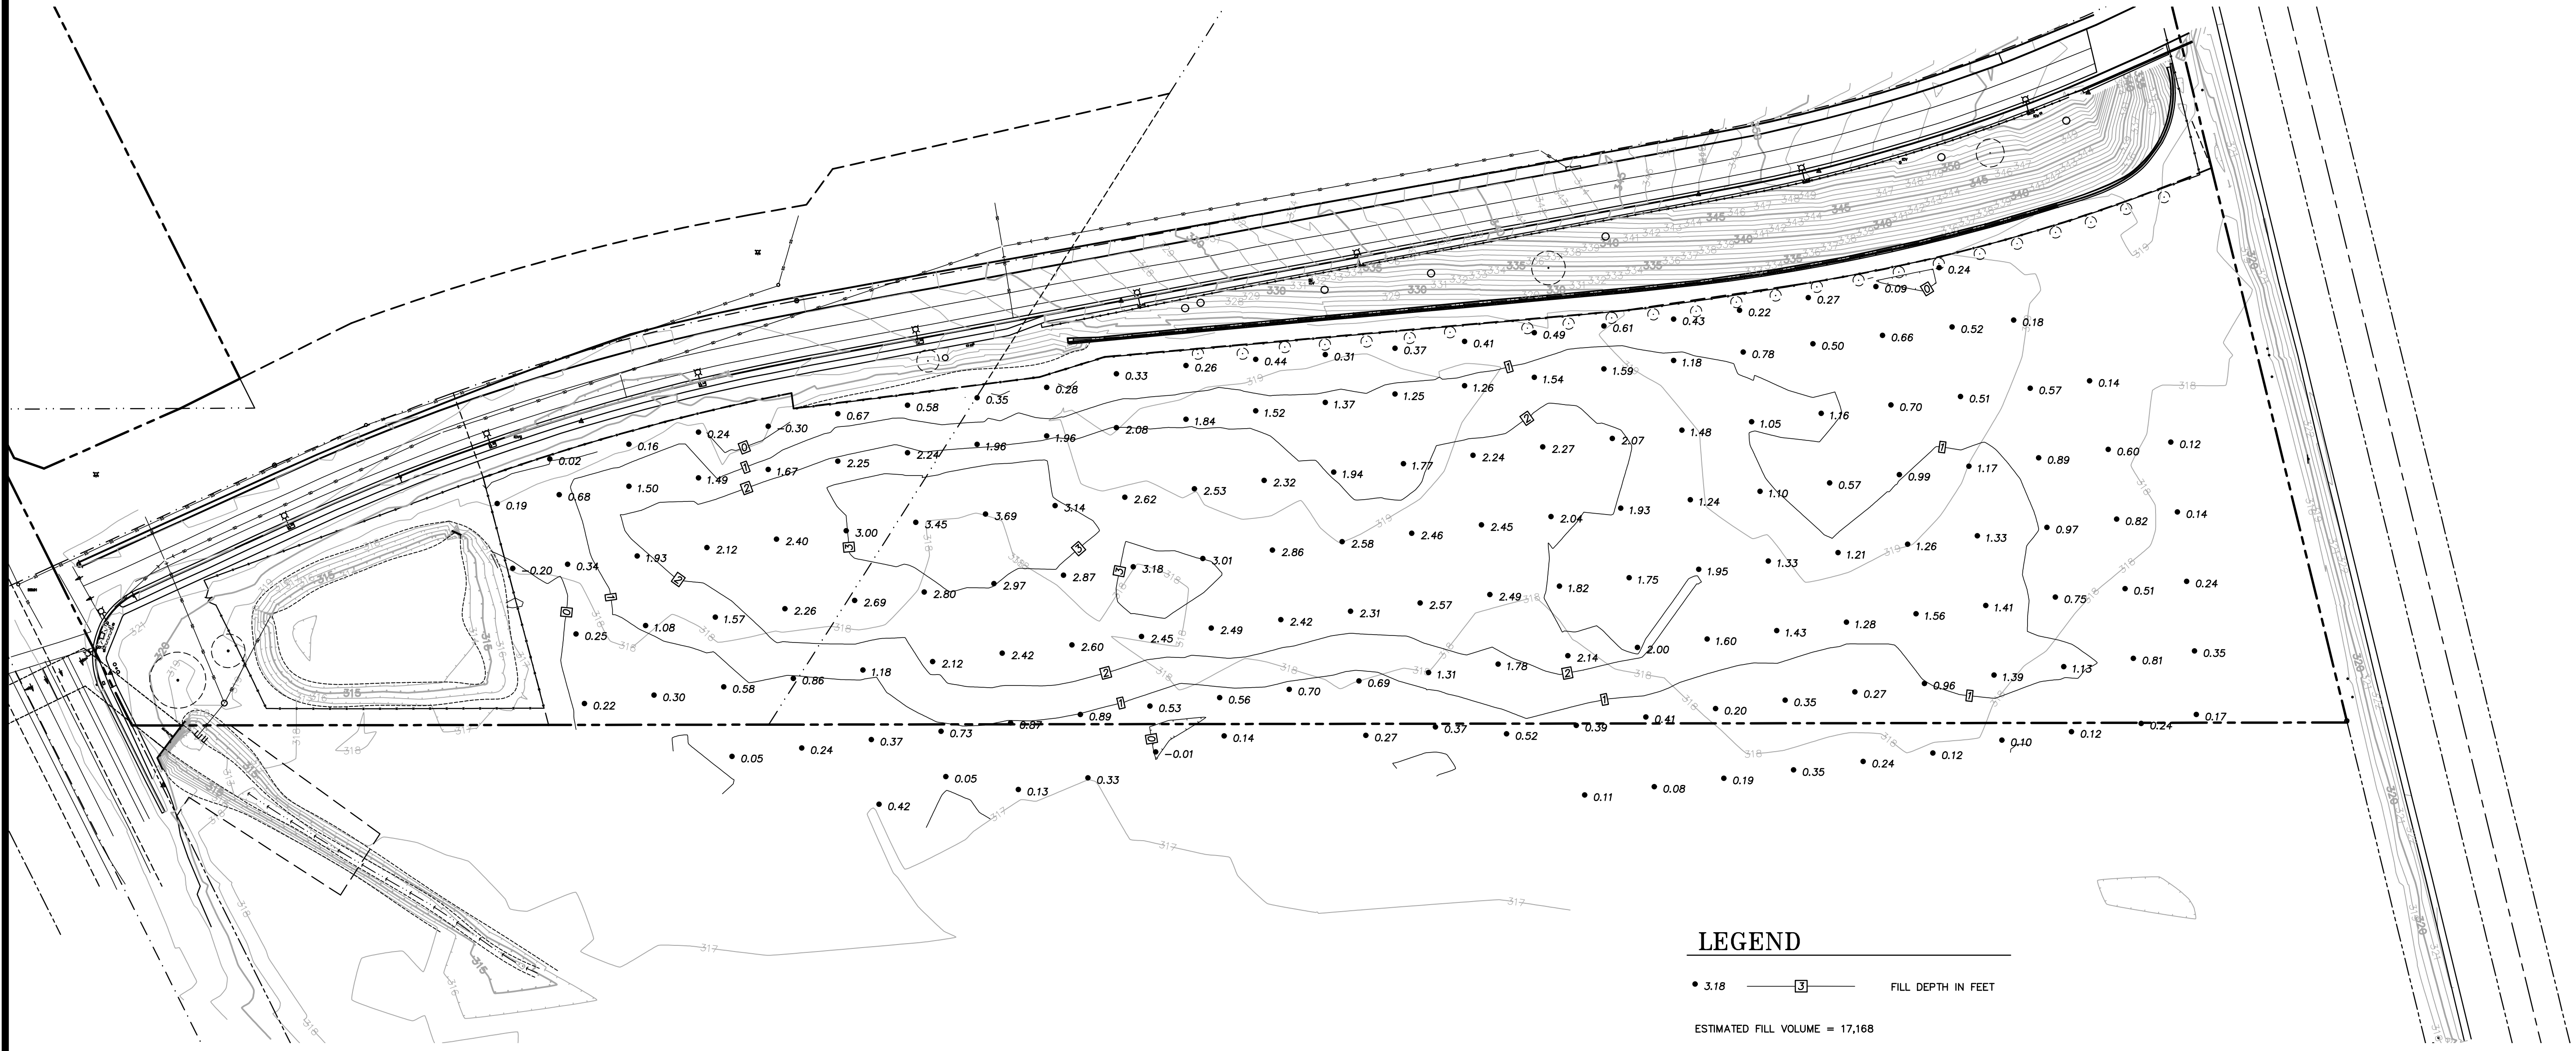

DATE: _____

DISCLOSURE: THESE DRAWINGS AND DOCUMENTS ARE THE PROPERTY OF UNDERWOOD & ROSENBLUM, INC. AND CAN NOT BE COPIED OR DISCLOSED IN WHOLE OR IN PART WITHOUT THE EXPRESS WRITTEN CONSENT OF UNDERWOOD & ROSENBLUM, INC. CIVIL ENGINEERS AND LAND SURVEYORS

UNDERWOOD & ROSENBLUM, INC.
civil engineers and surveyors
1830 Oakland Road, Suite A114, San Jose, CA 95131
(408) 455-1222
www.uandrf.com

U&R

**BUTTERFIELD PARK
CITY OF MORGAN HILL**
MONTEREY ROAD AND BUTTERFIELD BOULEVARD
MORGAN HILL
CALIFORNIA

**FILL ADDED SINCE 11/07/2022
EXHIBIT**

#	DESC.	REVISIONS	DATE

Date 09-06-2024
Scale 1"=60'
Design By: FR
Job J22108
Sheet
C0.0