

[illegible]

C1	COVER SHEET
C2	SITE PLAN
C3	GRADING PLAN
C4	UTILITY PLAN

	EXISTING CURB, GUTTER & SIDEWALK		EXISTING LOT LINE
	EXISTING AREA OF AC PAVING		EXISTING CENTER LINE
	EXISTING AREA OF CONCRETE		EXISTING RIGHT-OF-WAY LINE
			CHAIN-LINK FENCE


- | | |
|---|--|
|  | EXISTING WATER METER |
|  | EXISTING UNDERGROUND WATER LINE |
|  | EXISTING STORM DRAIN MANHOLE |
|  | EXISTING STORM DRAIN CATCH BASIN |
|  | EXISTING UNDERGROUND STORM DRAIN LINE |
|  | EXISTING WATER VALVE |
|  | EXISTING FIRE HYDRANT |
|  | EXISTING SANITARY SEWER MANHOLE |
|  | EXISTING UNDERGROUND SANITARY SEWER LINE |
|  | EXISTING UTILITY VAULT |
|  | EXISTING UTILITY BOX |
|  | EXISTING TRANSFORMER |
|  | EXISTING STREET ELECTROLIER |
|  | EXISTING SITE LIGHT |
|  | STANISLAUS COUNTY RECORDS |
|  | RIGHT-OF-WAY |
|  | FOUND 3/4" IP TAGGED L.S. |
|  | 6805 PER REFERENCE |

- * FL: XX,XX
- * TC: XX,XX
- * EC: XX,XX
- * BOW: XX,XX
- * LIP: XX,XX
- * XX,XX
- * TOP= XX, X
- * TOE= XX, X

XXXX

FLOWLINE
TOP FACE OF CURB
EDGE OF CONCRETE
BACK OF WALK
LIP OF GUTTER
CONCRETE/PAVEMENT SHOT
TOP OF SLOPE
TOE OF SLOPE
GROUND SHOT

BENCHMARK
BM1067
ELEVATION = 353.27 (NAD 88)
DESCRIPTION: UCCGS BRASS DISK "R19", AT RAILROAD TRACKS FOR UNION PACIFIC RAILROAD (UPRR), 300' SOUTHEAST FROM COCHRAN ROAD ALONG OLD MONTEREY ROAD; OPPOSITE TO ADDRESS 18515 OLD MONTEREY ROAD; DISK IS ON TOP OF 1.7 FEET WIDE BY 8.5 FEET LONG CONCRETE HEADWALL ON NORTHEASTERLY SIDE OF TRACKS AND OVER 2 FEET DIAMETER STEEL PIPE CULVERT; 9.5 FEET SOUTHWESTERLY FROM THE MOST SOUTHWESTERLY RAIL FOR RAILROAD TRACKS; 37.5 FEET NORTHEASTERLY FROM TELEPHONE POLE NO. GT109368. CITY OF MORGAN HILL.

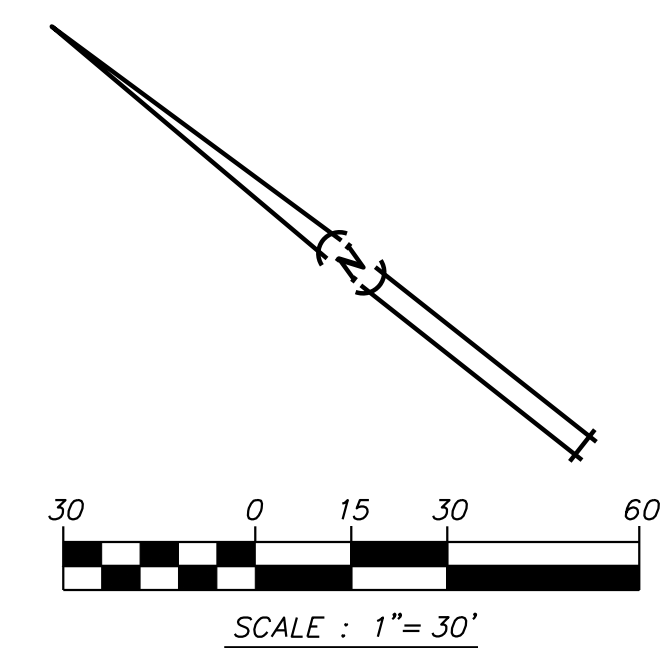

Know what's below
Call before you dig

Y:	J. AVRETT
HK:	R. HAWKINS
DATE:	08/15/2025

ENGINEERING, INC.
436 MITCHELL ROAD
MODESTO, CA. 95354
PH: (209) 575 - 4295
FX: (209) 578 - 4295




COVER SHEET

DESIGN PERMIT PLANS FOR:
TRACTOR SUPPLY COMPANY
MORGAN HILL, CALIFORNIA

DATE: _____

SHEET
C1
OF
4

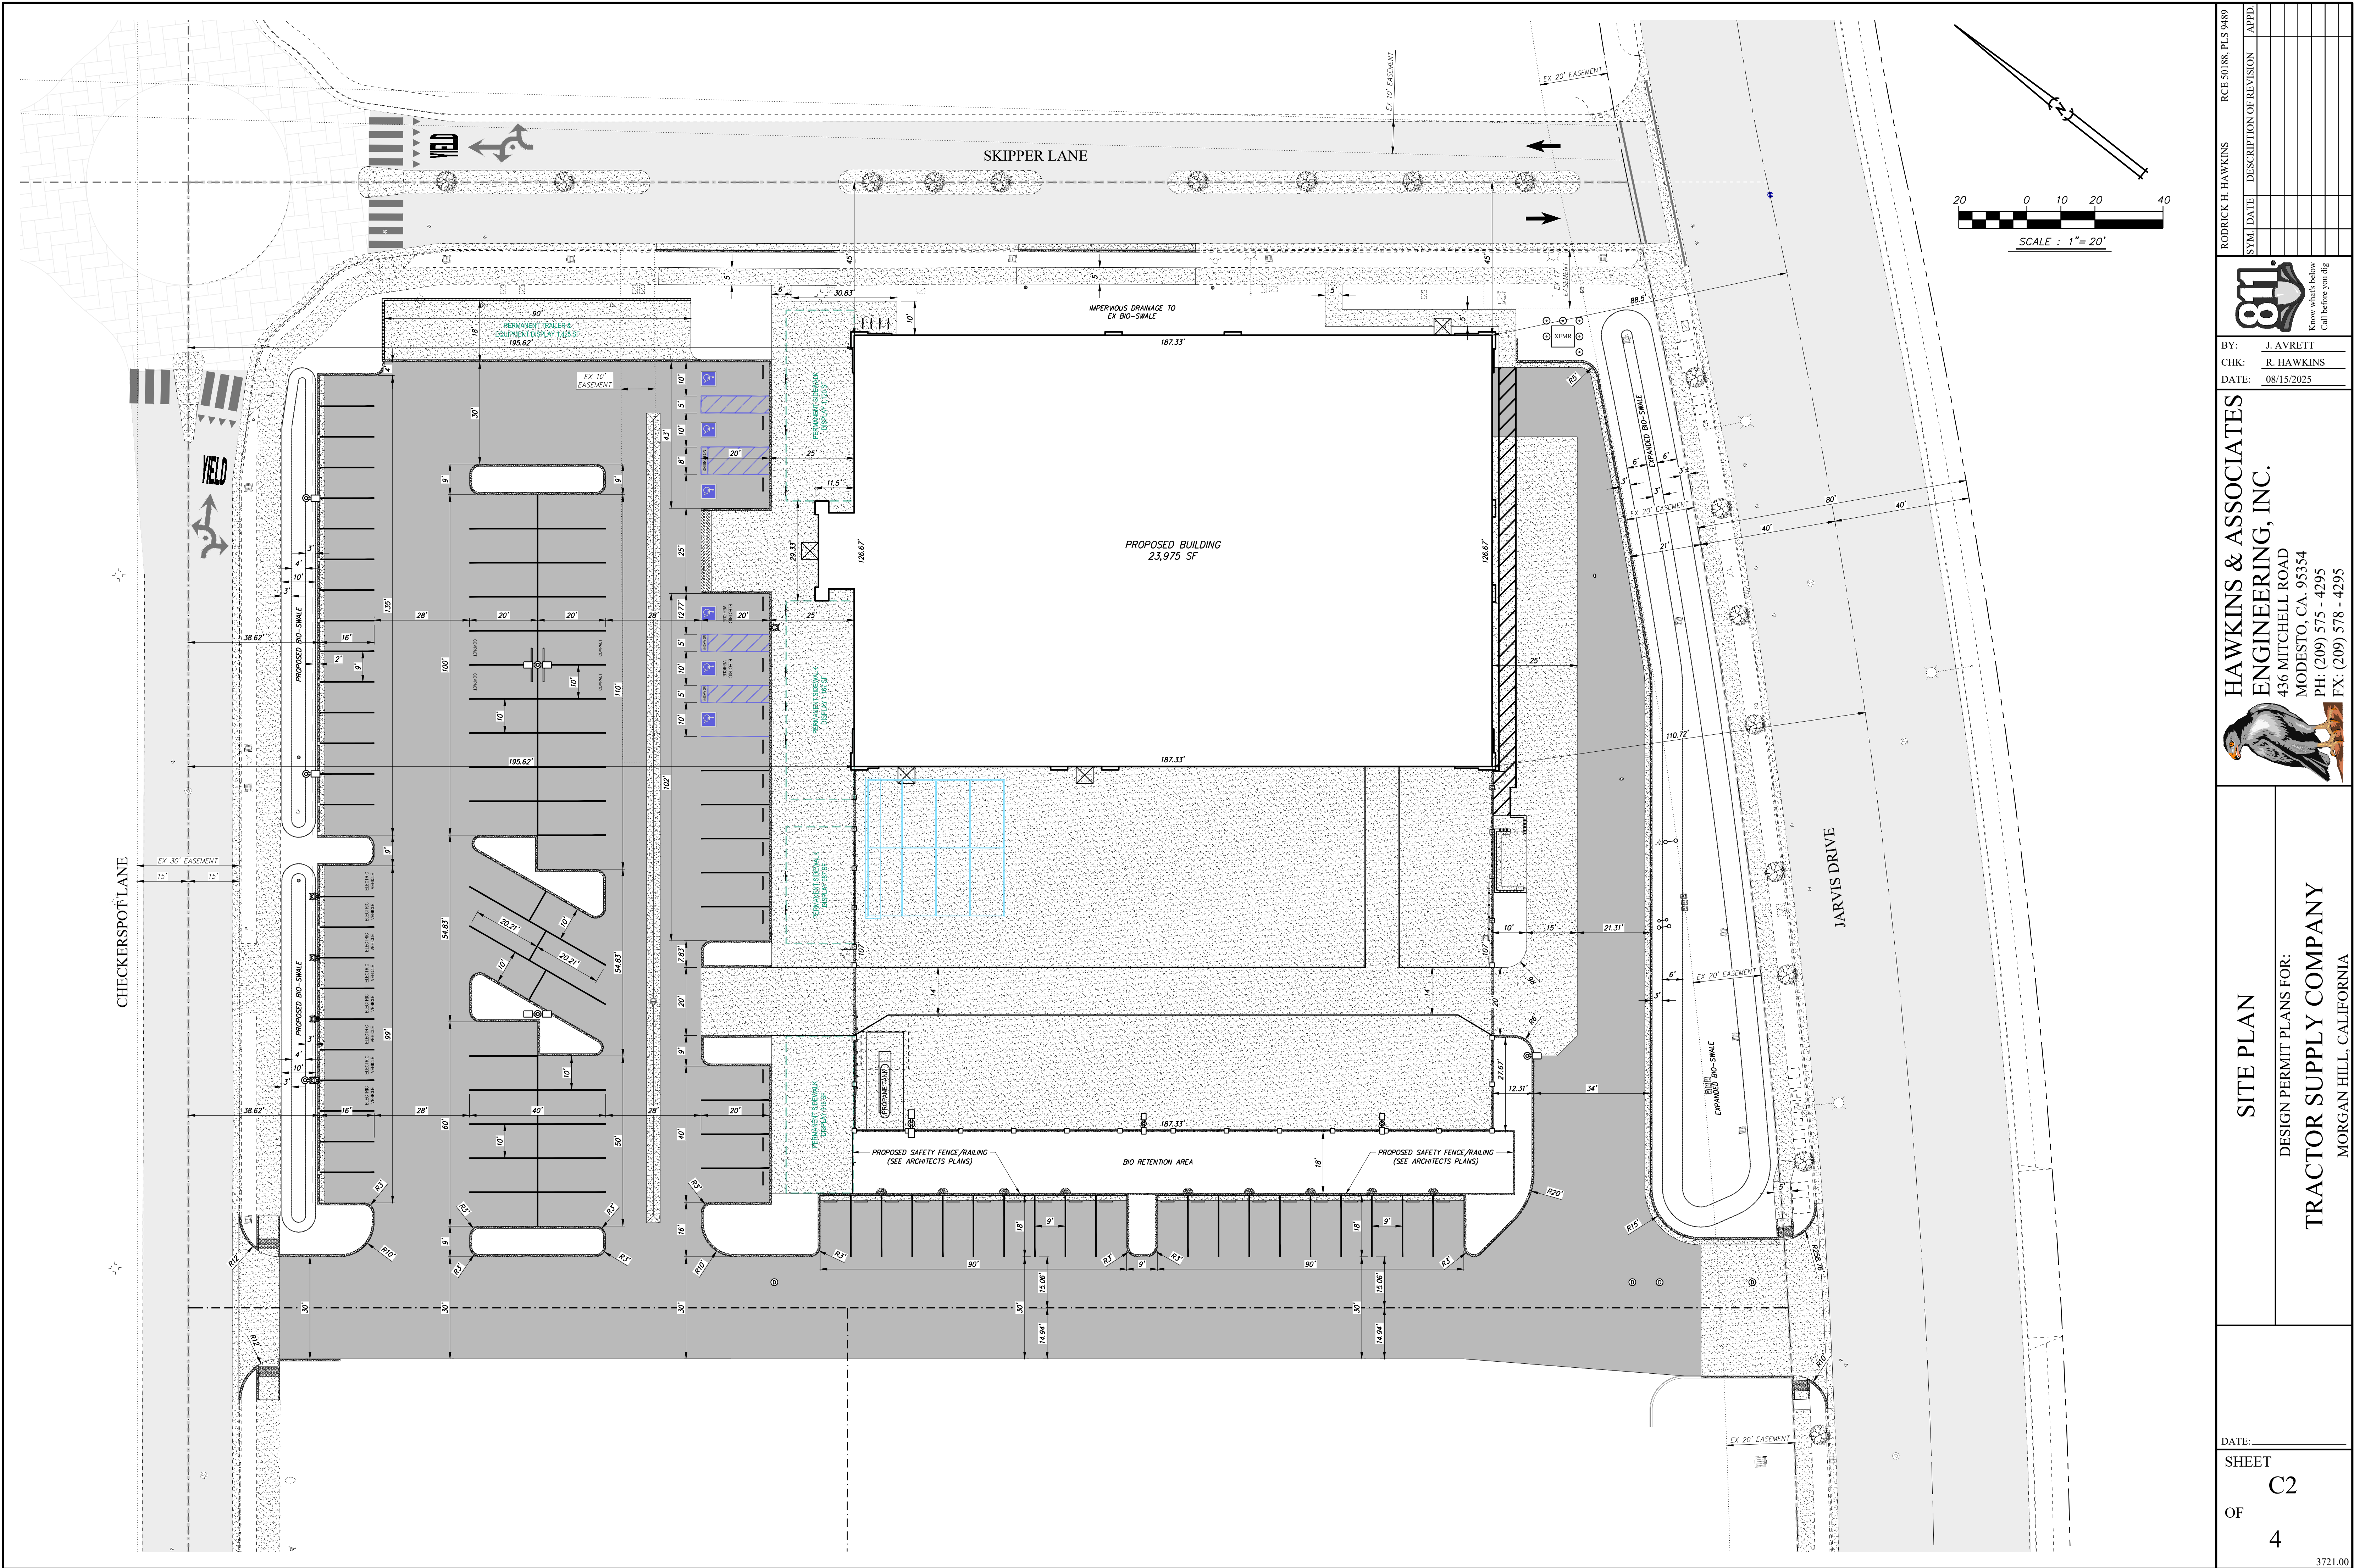

DATE:

SHEET

OF

C2

4

SITE PLAN

DESIGN PERMIT PLANS FOR:

TRACTOR SUPPLY COMPANY

MORGAN HILL, CALIFORNIA

BY: J. AVRETT

CHK: R. HAWKINS

DATE: 08/15/2025

811

Know what's below
Call before you dig

HAWKINS & ASSOCIATES
ENGINEERING, INC.

436 MITCHELL ROAD
MODESTO, CA. 95354
PH: (209) 575 - 4295
FX: (209) 578 - 4295

RODRICK H. HAWKINS

RCE 50188, PLS 9489


SYM.

DATE

DESCRIPTION OF REVISION

APPD.

3721.00

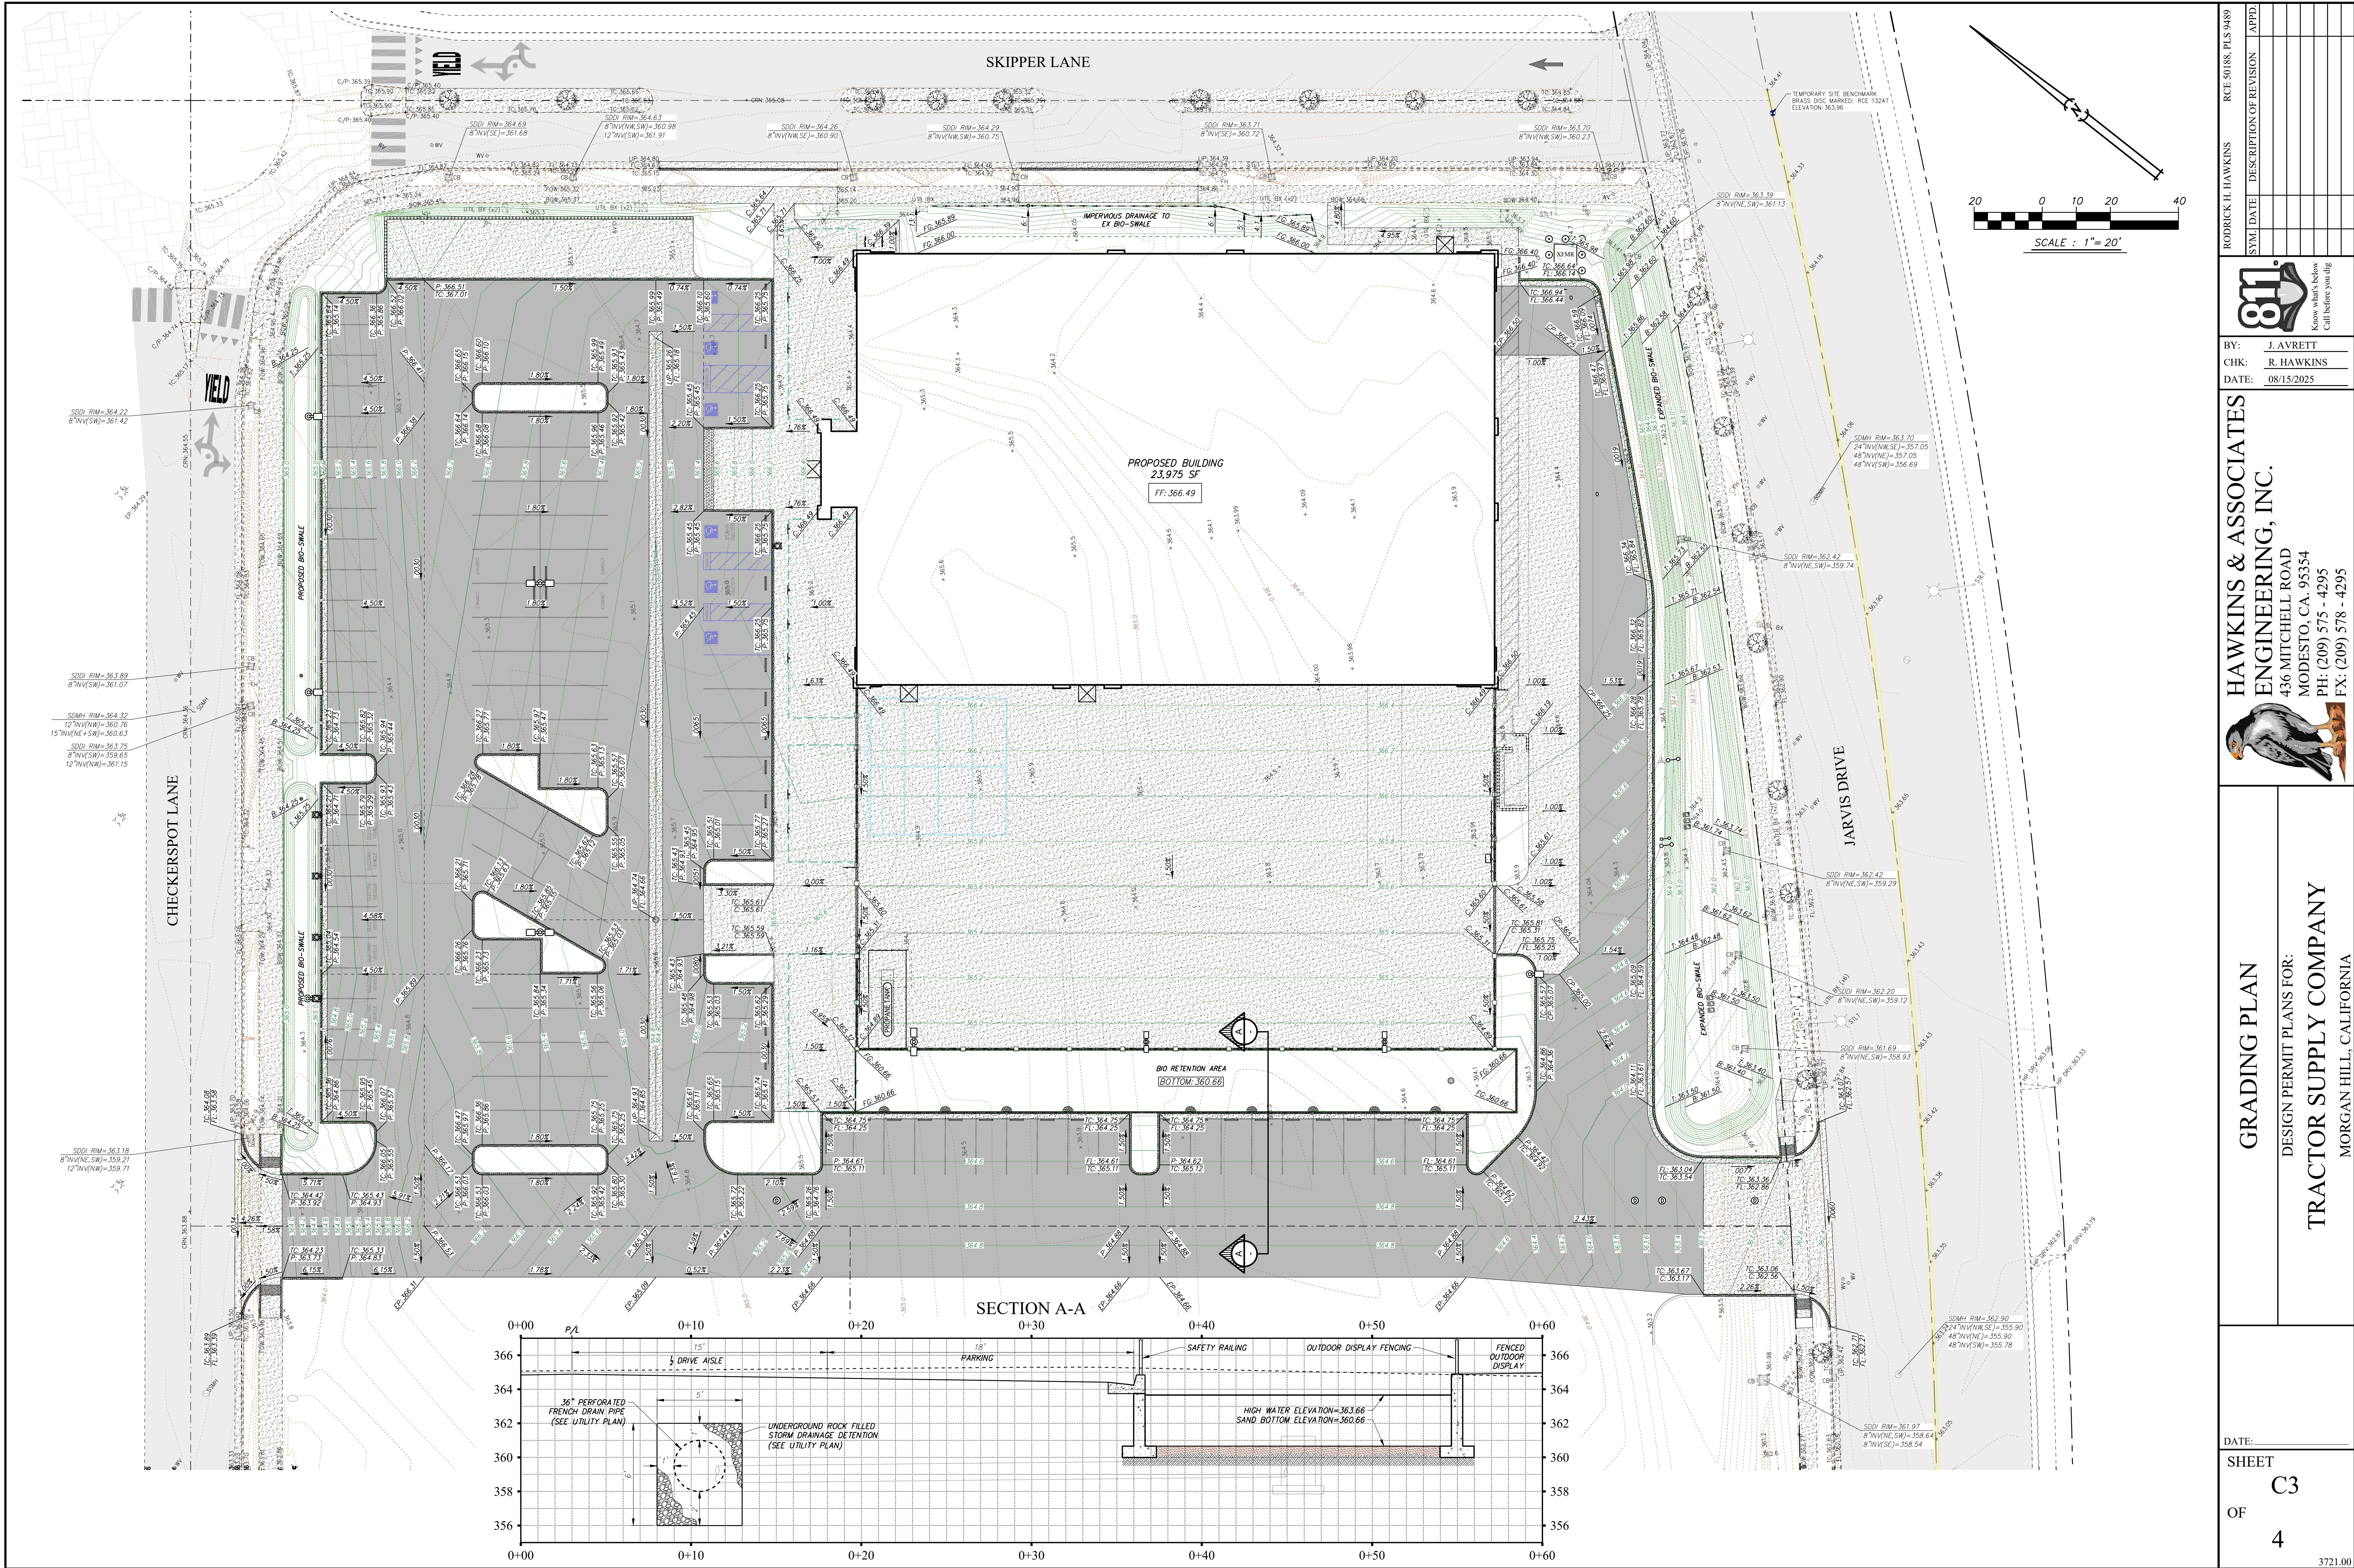

811

Know what's below
Call before you dig

BY: J. AVRETT

CHK: R. HAWKINS

DATE: 08/15/2025

RODRICK H. HAWKINS

RCE 50188, PLS 9489

SYMBOL

DATE

DESCRIPTION OF REVISION

APPD.

GRADING PLAN

DESIGN PERMIT PLANS FOR:

TRACTOR SUPPLY COMPANY


MORGAN HILL, CALIFORNIA

DATE:

SHEET C3

OF 4

3721.00

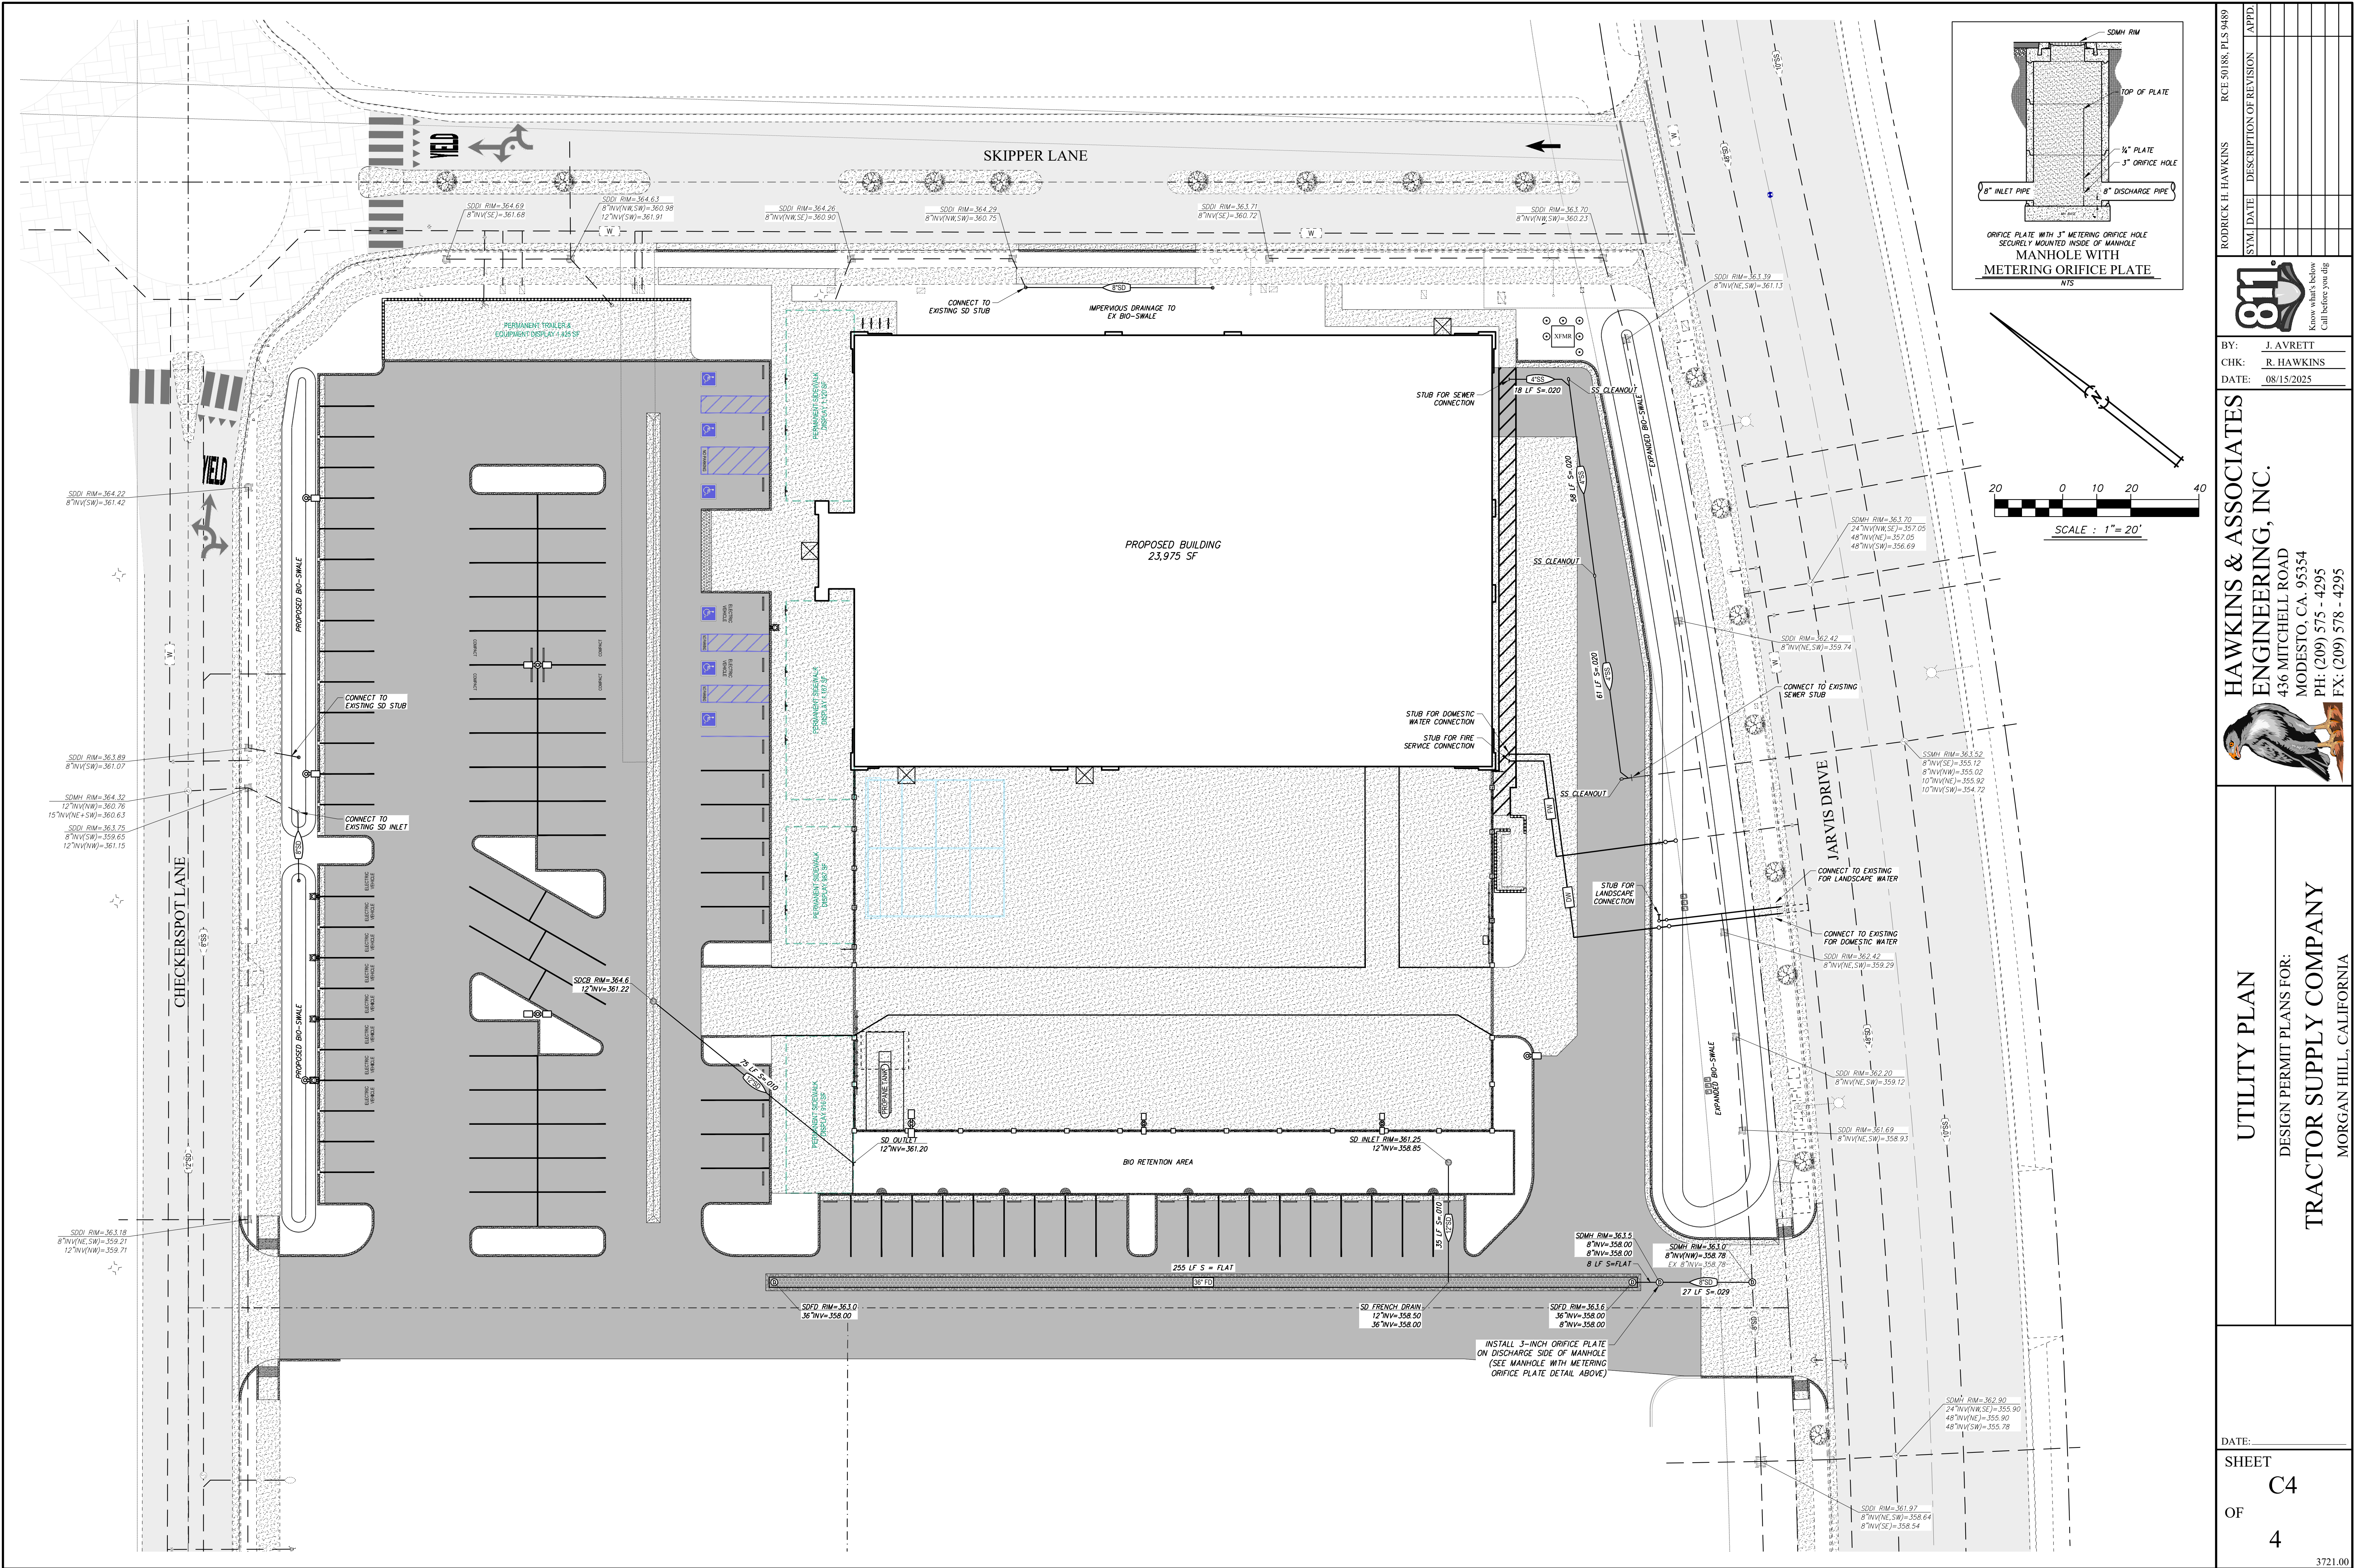

DATE:		SHEET	
		C4	
OF		4	
		3721.00	
UTILITY PLAN		TRACTOR SUPPLY COMPANY	
DESIGN PERMIT PLANS FOR:		MORGAN HILL, CALIFORNIA	
			
HAWKINS & ASSOCIATES			
ENGINEERING, INC.			
436 MITCHELL ROAD			
MODESTO, CA. 95354			
PH: (209) 575 - 4295			
FX: (209) 578 - 4295			
			
BY: J. AVRETT			
CHK: R. HAWKINS			
DATE: 08/15/2025			
RODRICK H. HAWKINS		RCE 50188, PLS 9489	
SYM. DATE		DESCRIPTION OF REVISION	
APPD.		APPD.	